
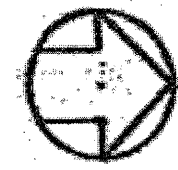
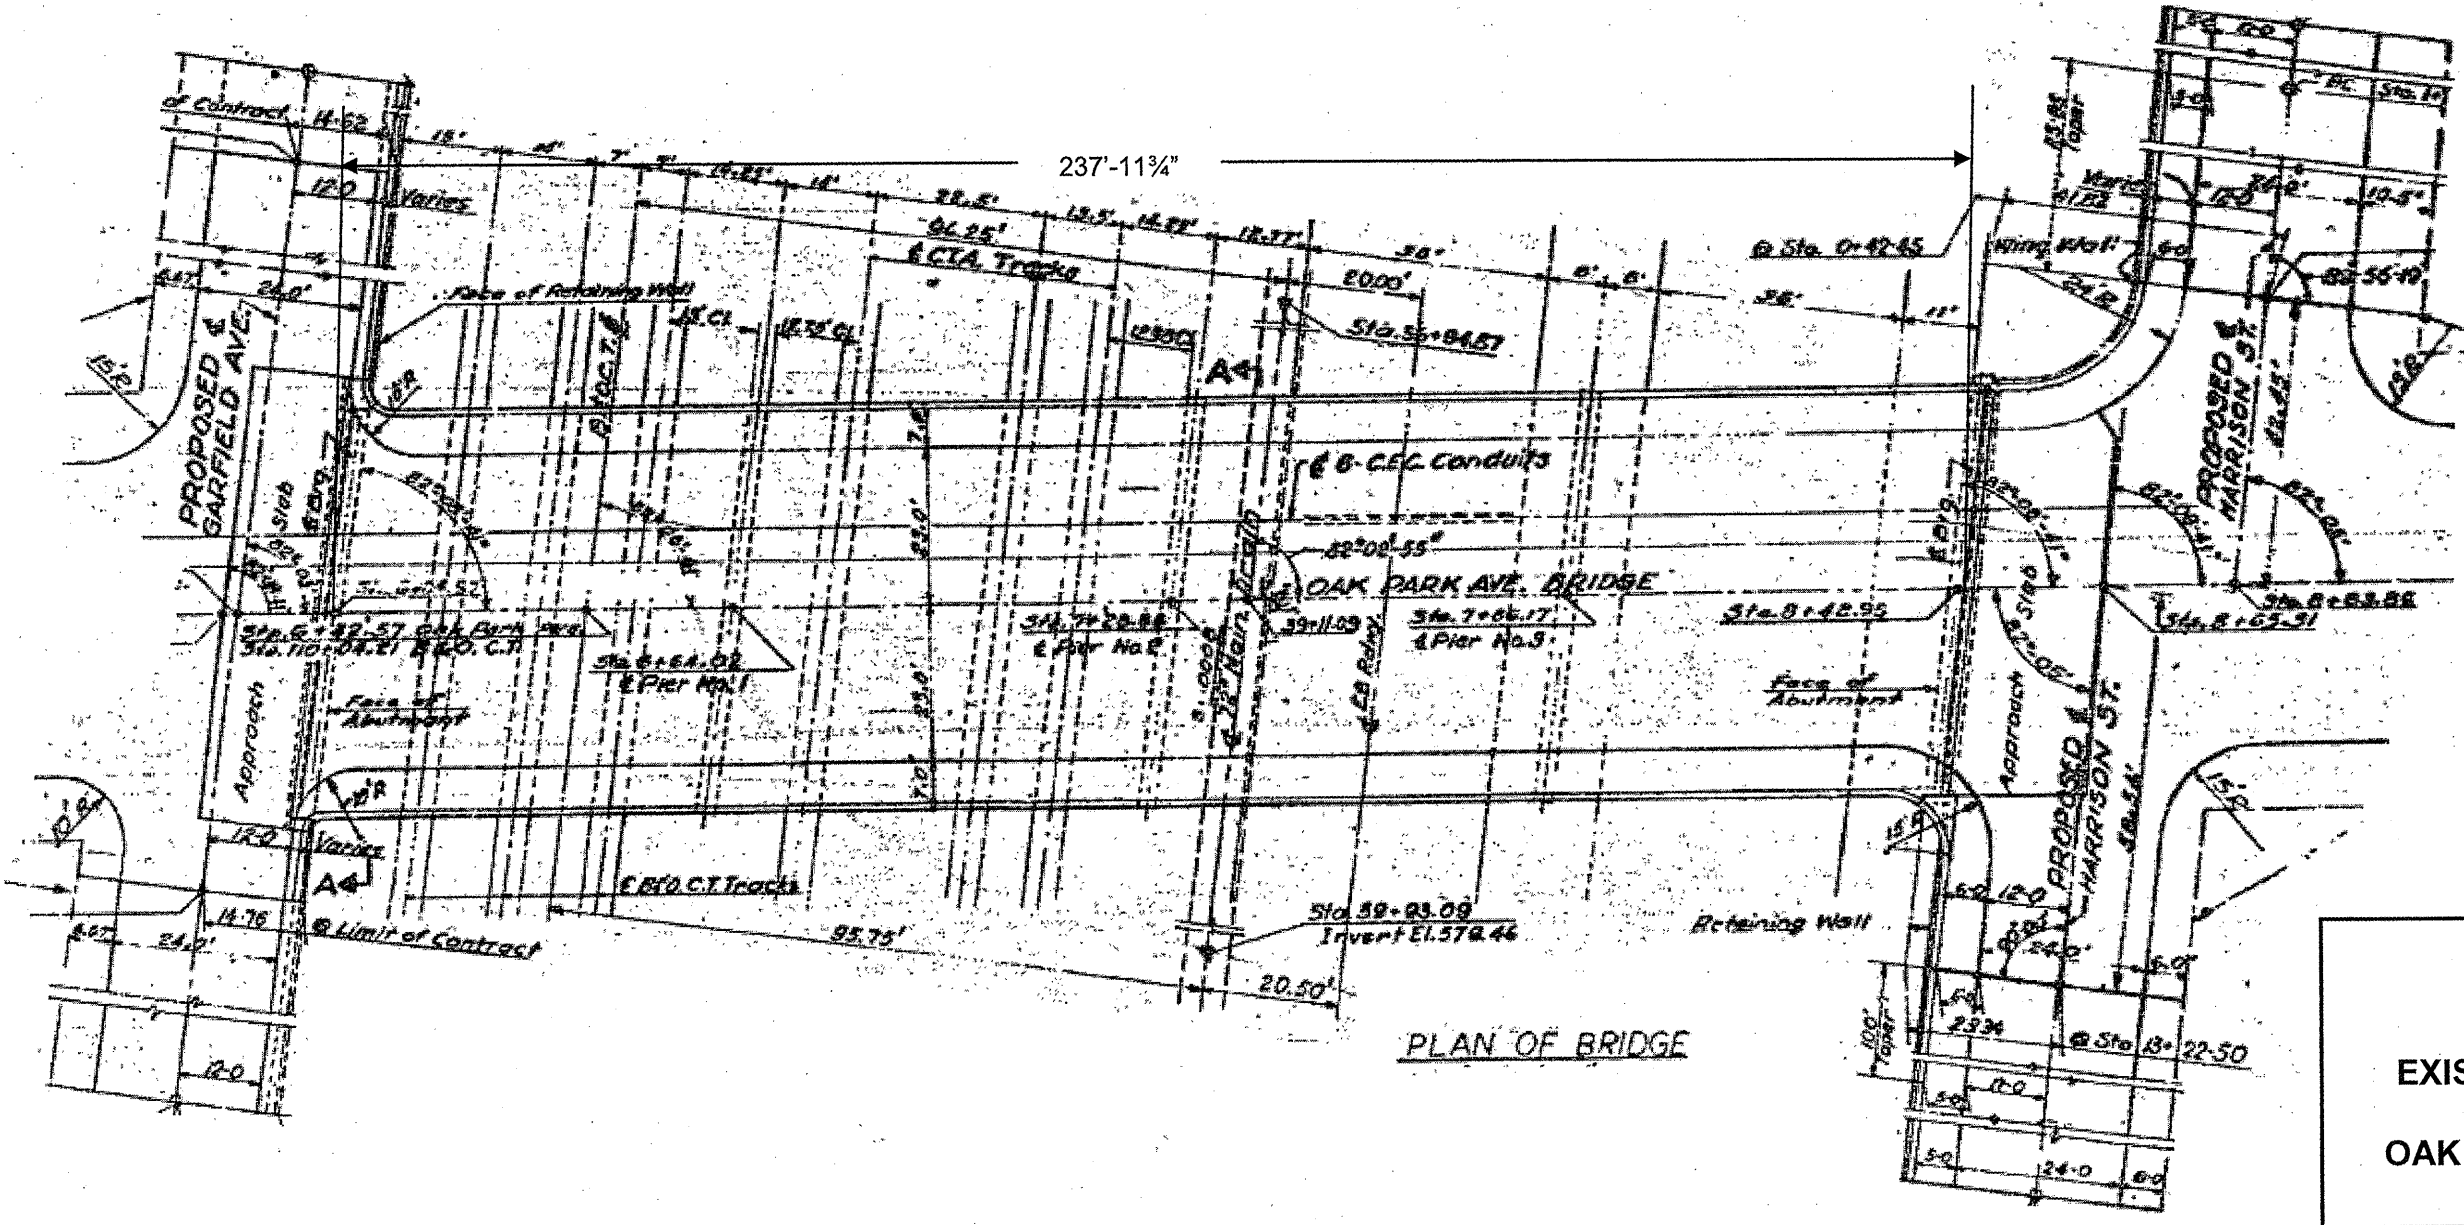


ROUTE	SECTION	COUNTY	TOTAL SHEETS	SHEET NUMBER
VARIOUS	2011-051-I	COOK & DUPAGE	72	27

CONTRACT NO. 60P61

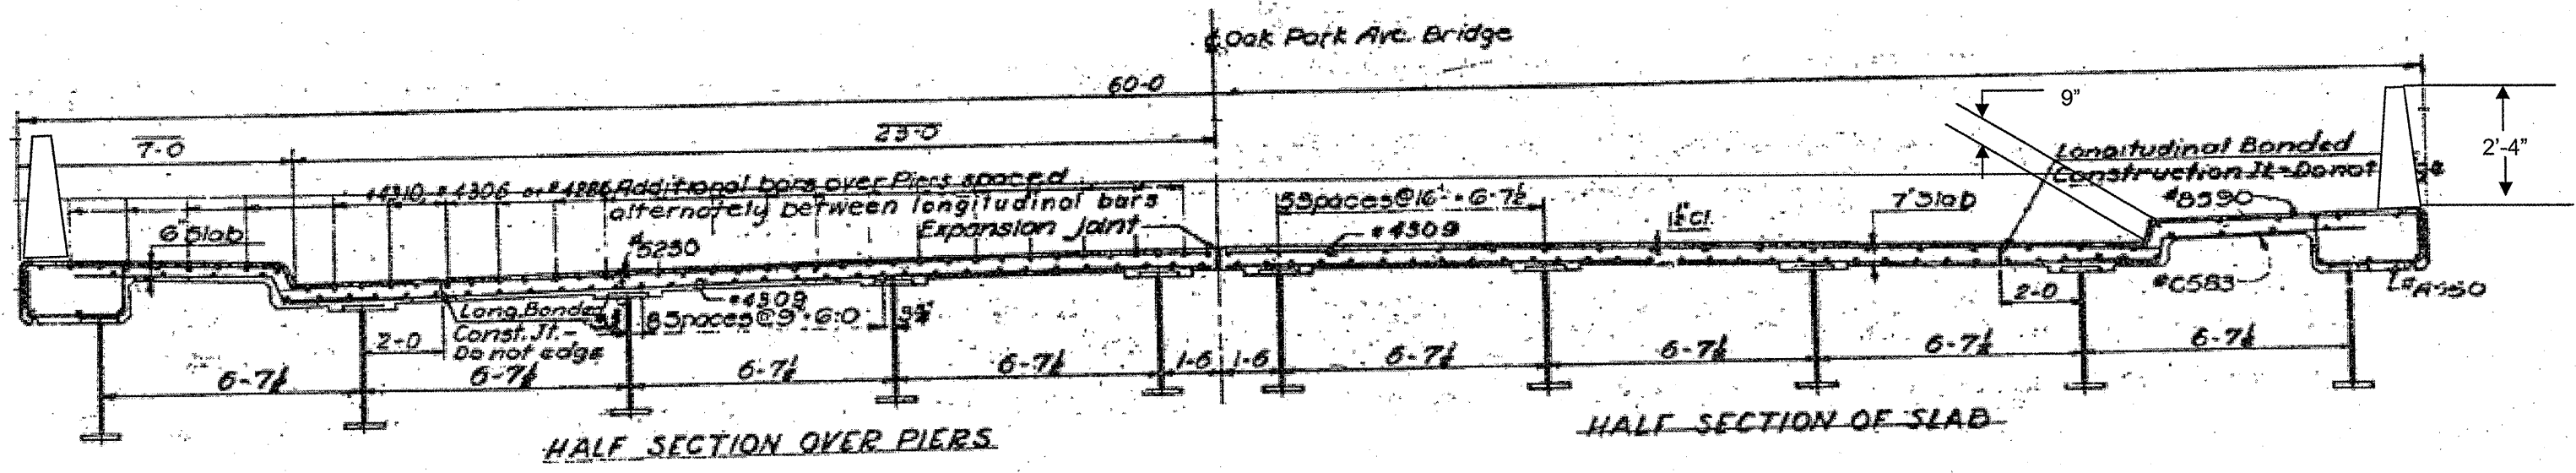

**FOR  
INFORMATION  
ONLY**

ILLINOIS DEPARTMENT OF  
TRANSPORTATION  
  
EXISTING PLANS & CROSS SECTION  
LOCATION 12 (SN 016-2123)  
OAK PARK AVE OVER I-290 IKE & CTA  
SHEET 1 OF 1