



ROUTE	SECTION	COUNTY	TOTAL SHEETS	SHEET NUMBER
VARIOUS	2011-051-I	COOK & DUPAGE	72	30


CONTRACT NO. 60P61

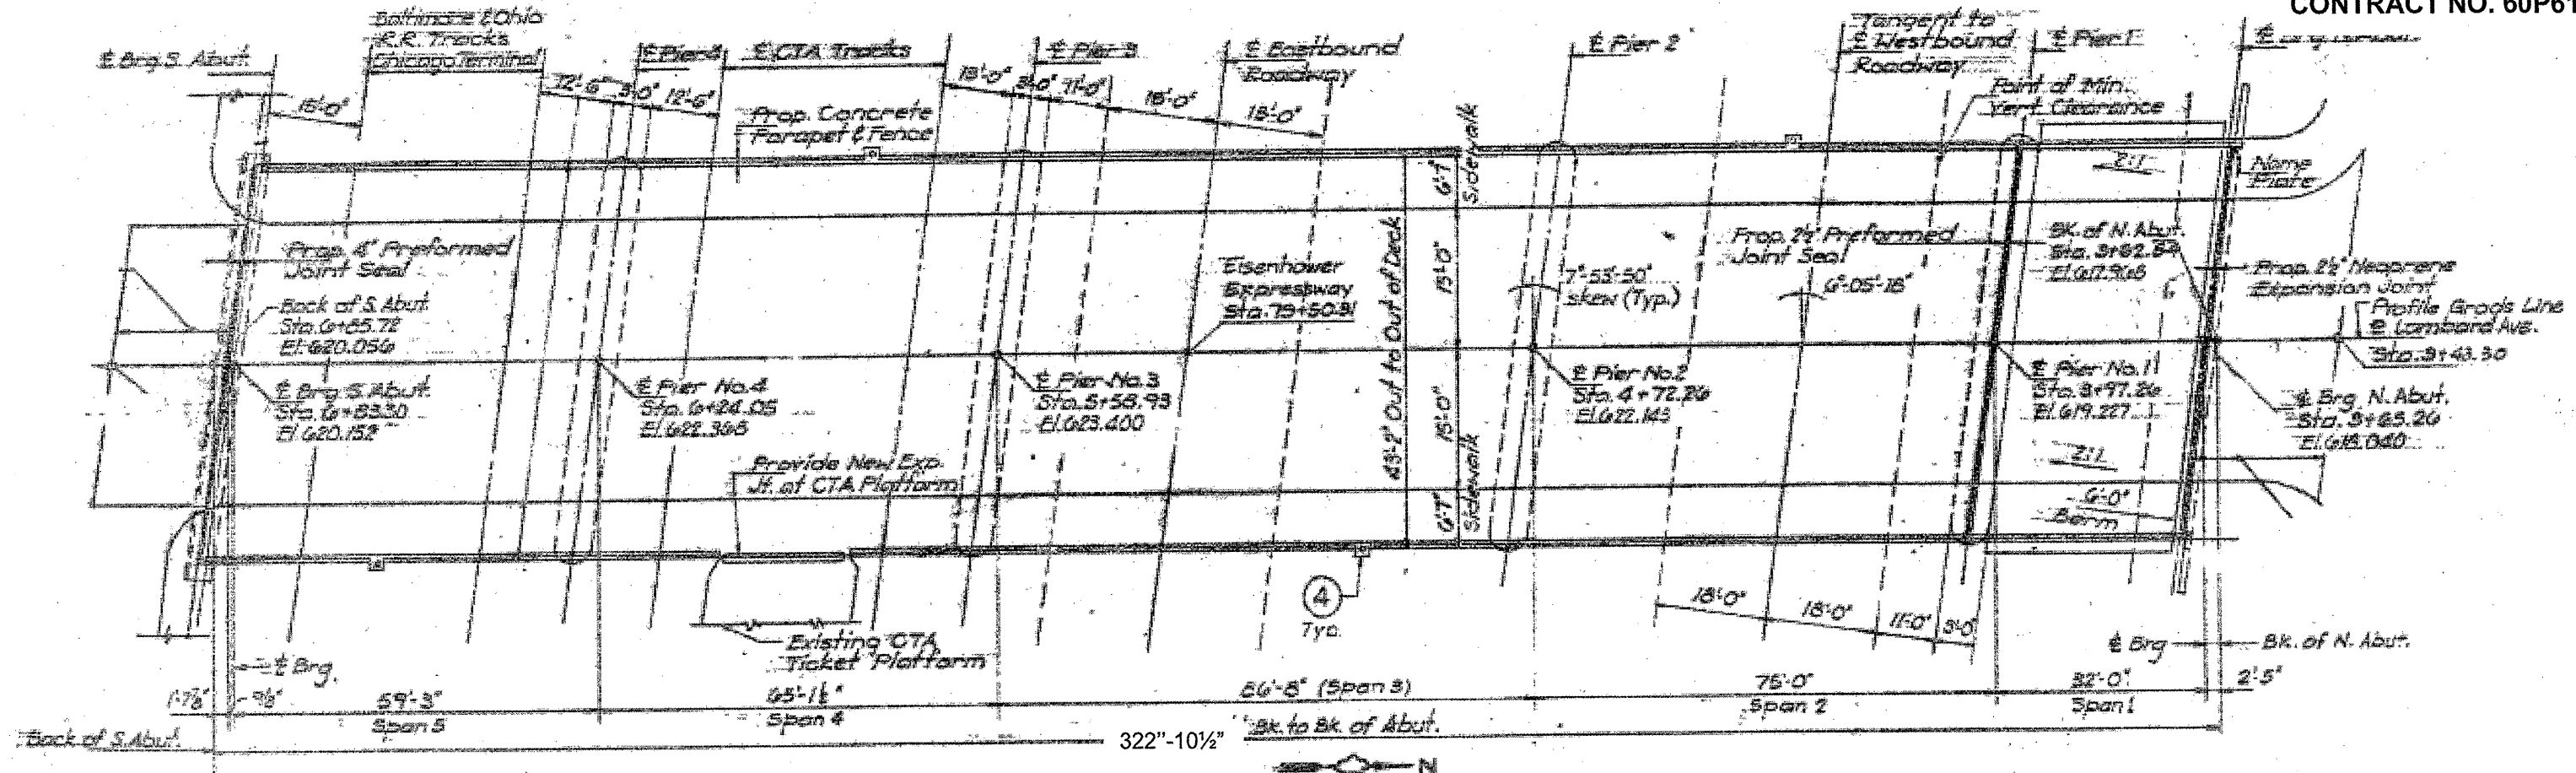

PLAN

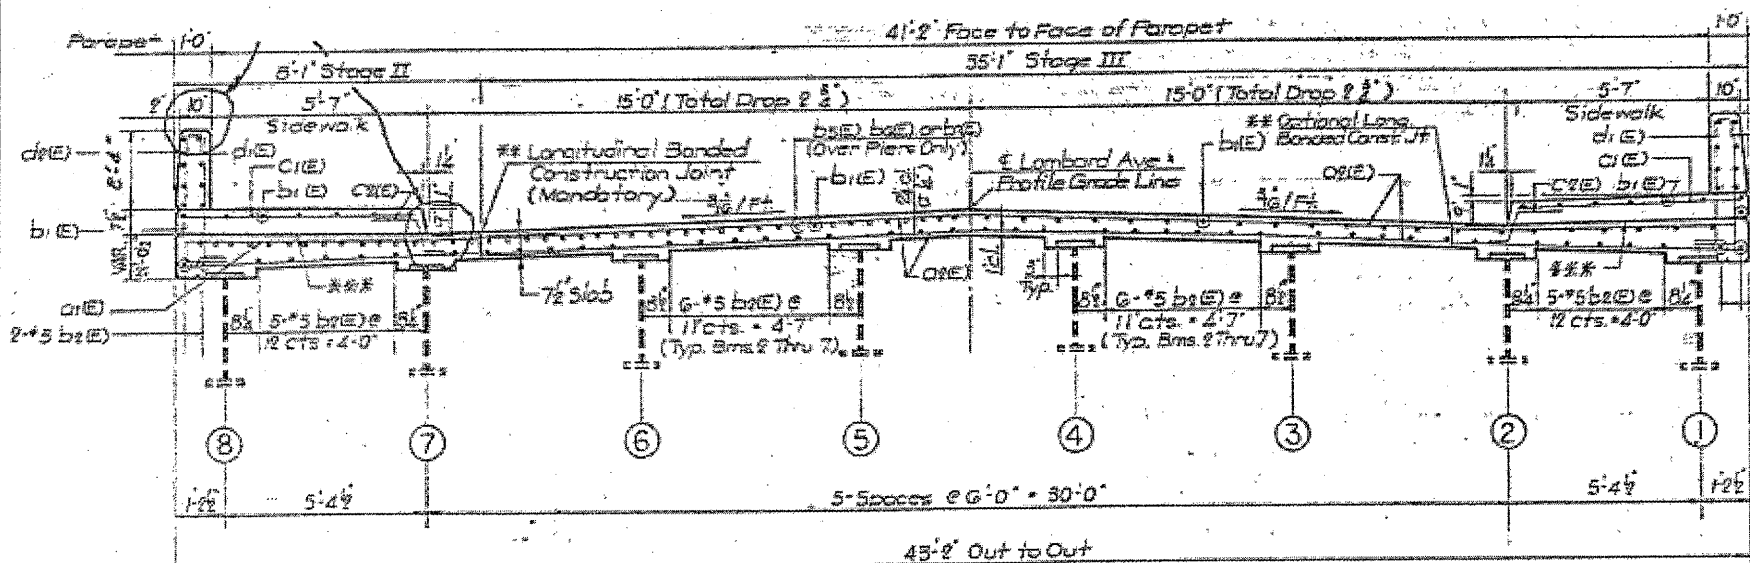

TYPICAL AT PIERS
TYPICAL NEAR MID-SPAN
TYPICAL DECK CROSS SECTION SPANS 2 THRU 5
LOOKING SOUTH

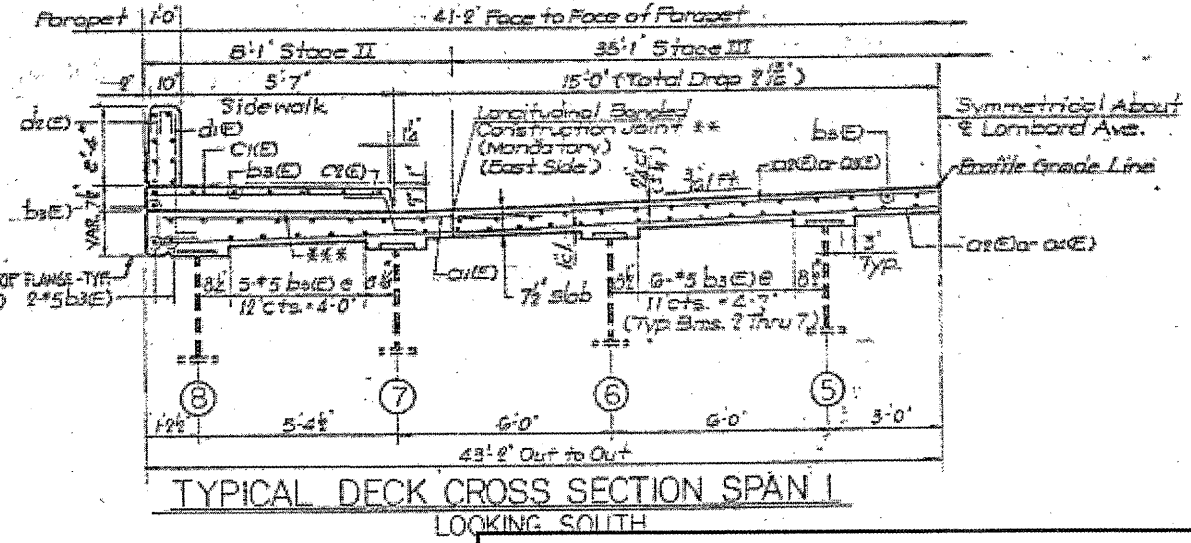

TYPICAL DECK CROSS SECTION SPAN 1
LOOKING SOUTH

**FOR
INFORMATION
ONLY**

**ILLINOIS DEPARTMENT OF
TRANSPORTATION**
EXISTING PLANS & CROSS SECTION
LOCATION 15 (SN 016-2062)
LOMBARD AVE OVER I-290, CTA, CSX RR
SHEET 1 OF 1