
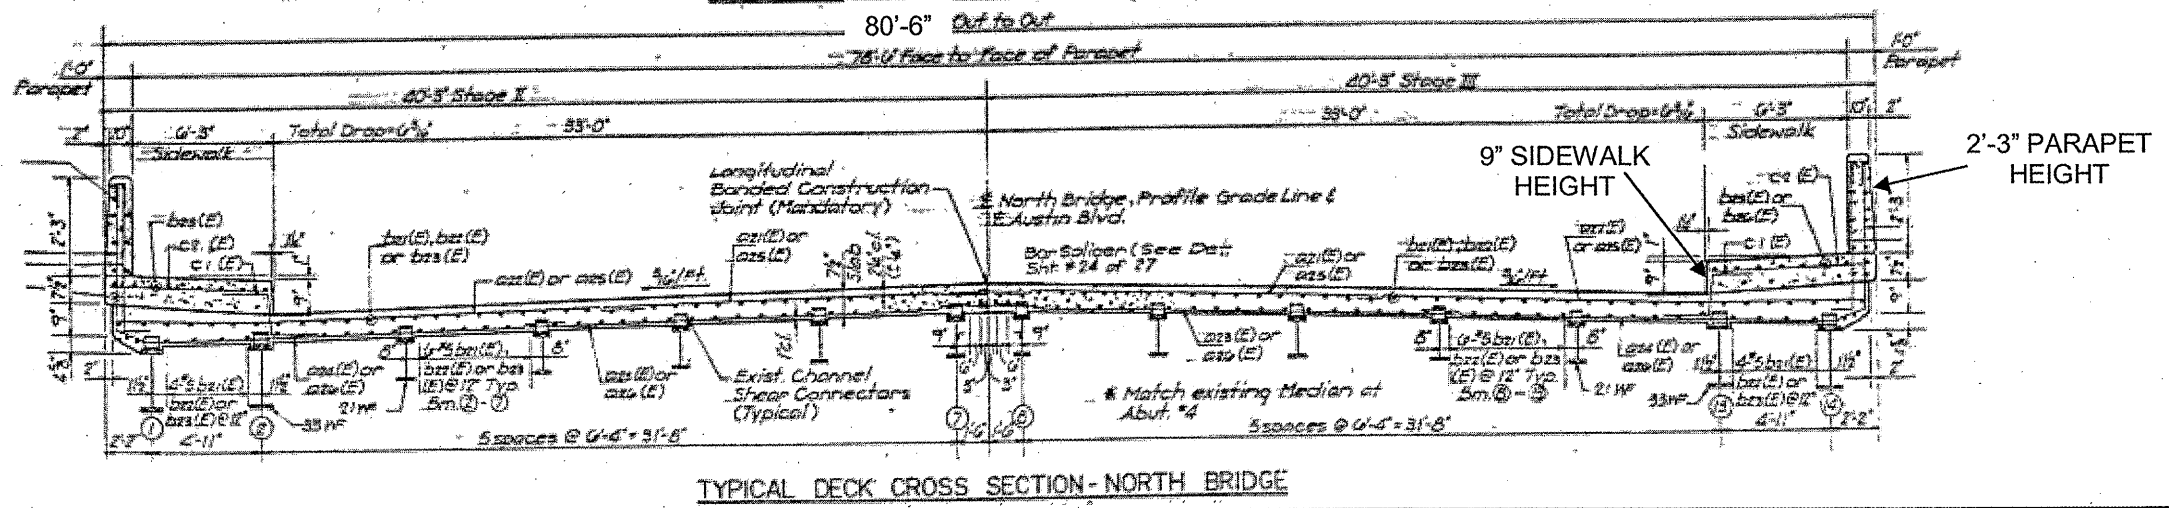
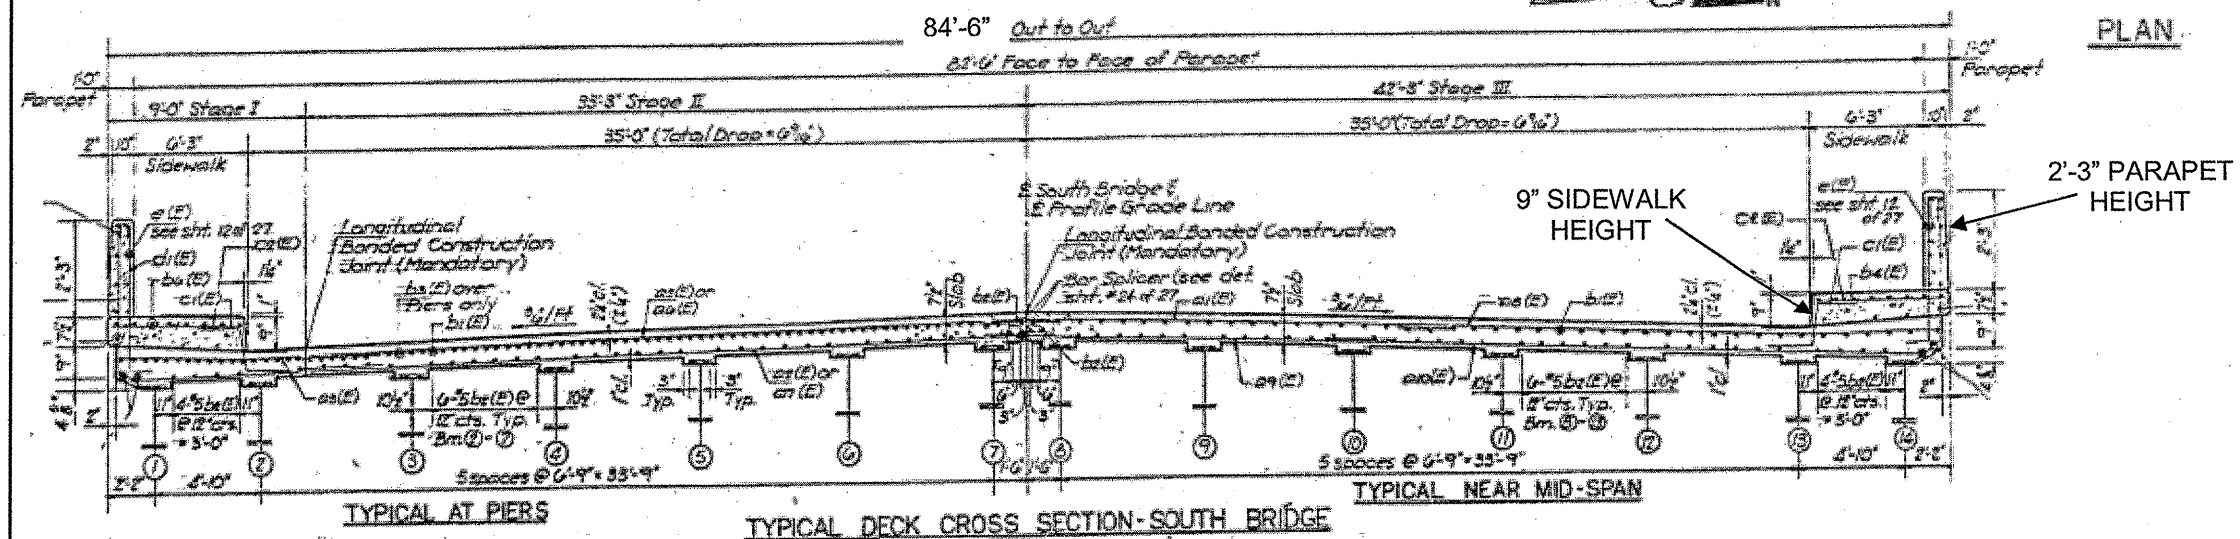


ROUTE	SECTION	COUNTY	TOTAL SHEETS	SHEET NUMBER
VARIOUS	2011-051-I	COOK & DUPAGE	72	31

CONTRACT NO. 60P61

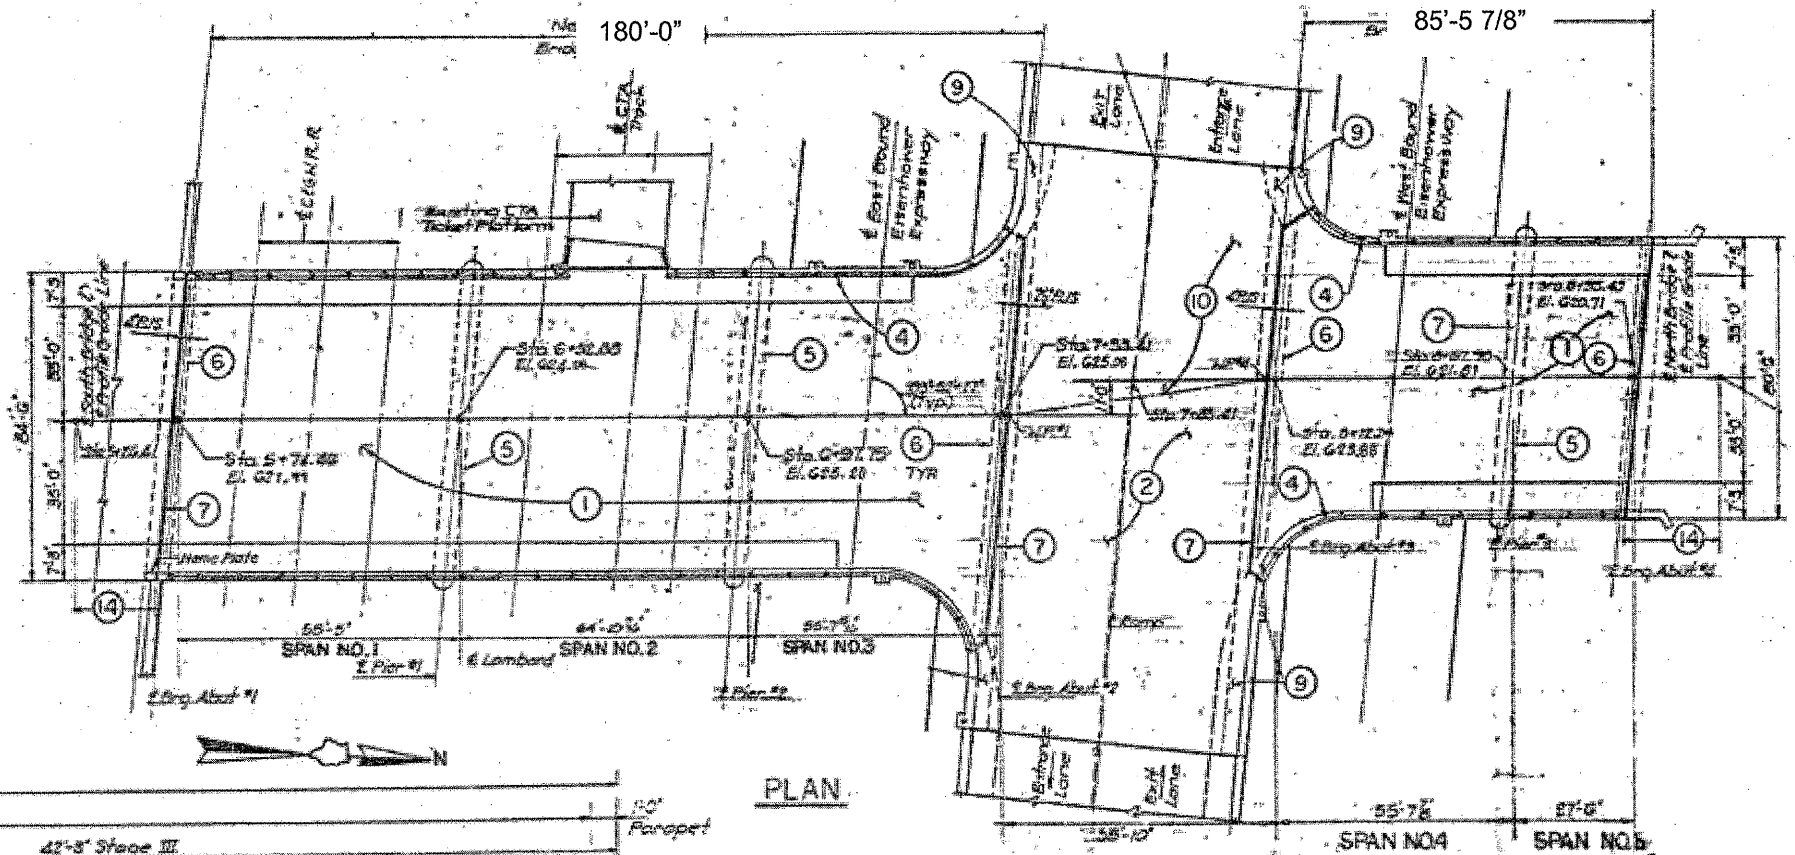

FOR INFORMATION ONLY

ILLINOIS DEPARTMENT OF TRANSPORTATION

EXISTING PLANS & CROSS SECTION LOCATION 16 (SN 016-2063)
AUSTIN BLVD OVER I-290, CTA, CSX RR
SHEET 1 OF 1