



ROUTE	SECTION	COUNTY	TOTAL SHEETS	SHEET NUMBER
VARIOUS	2011-051-I	COOK & DUPAGE	72	33

CONTRACT NO. 60P61

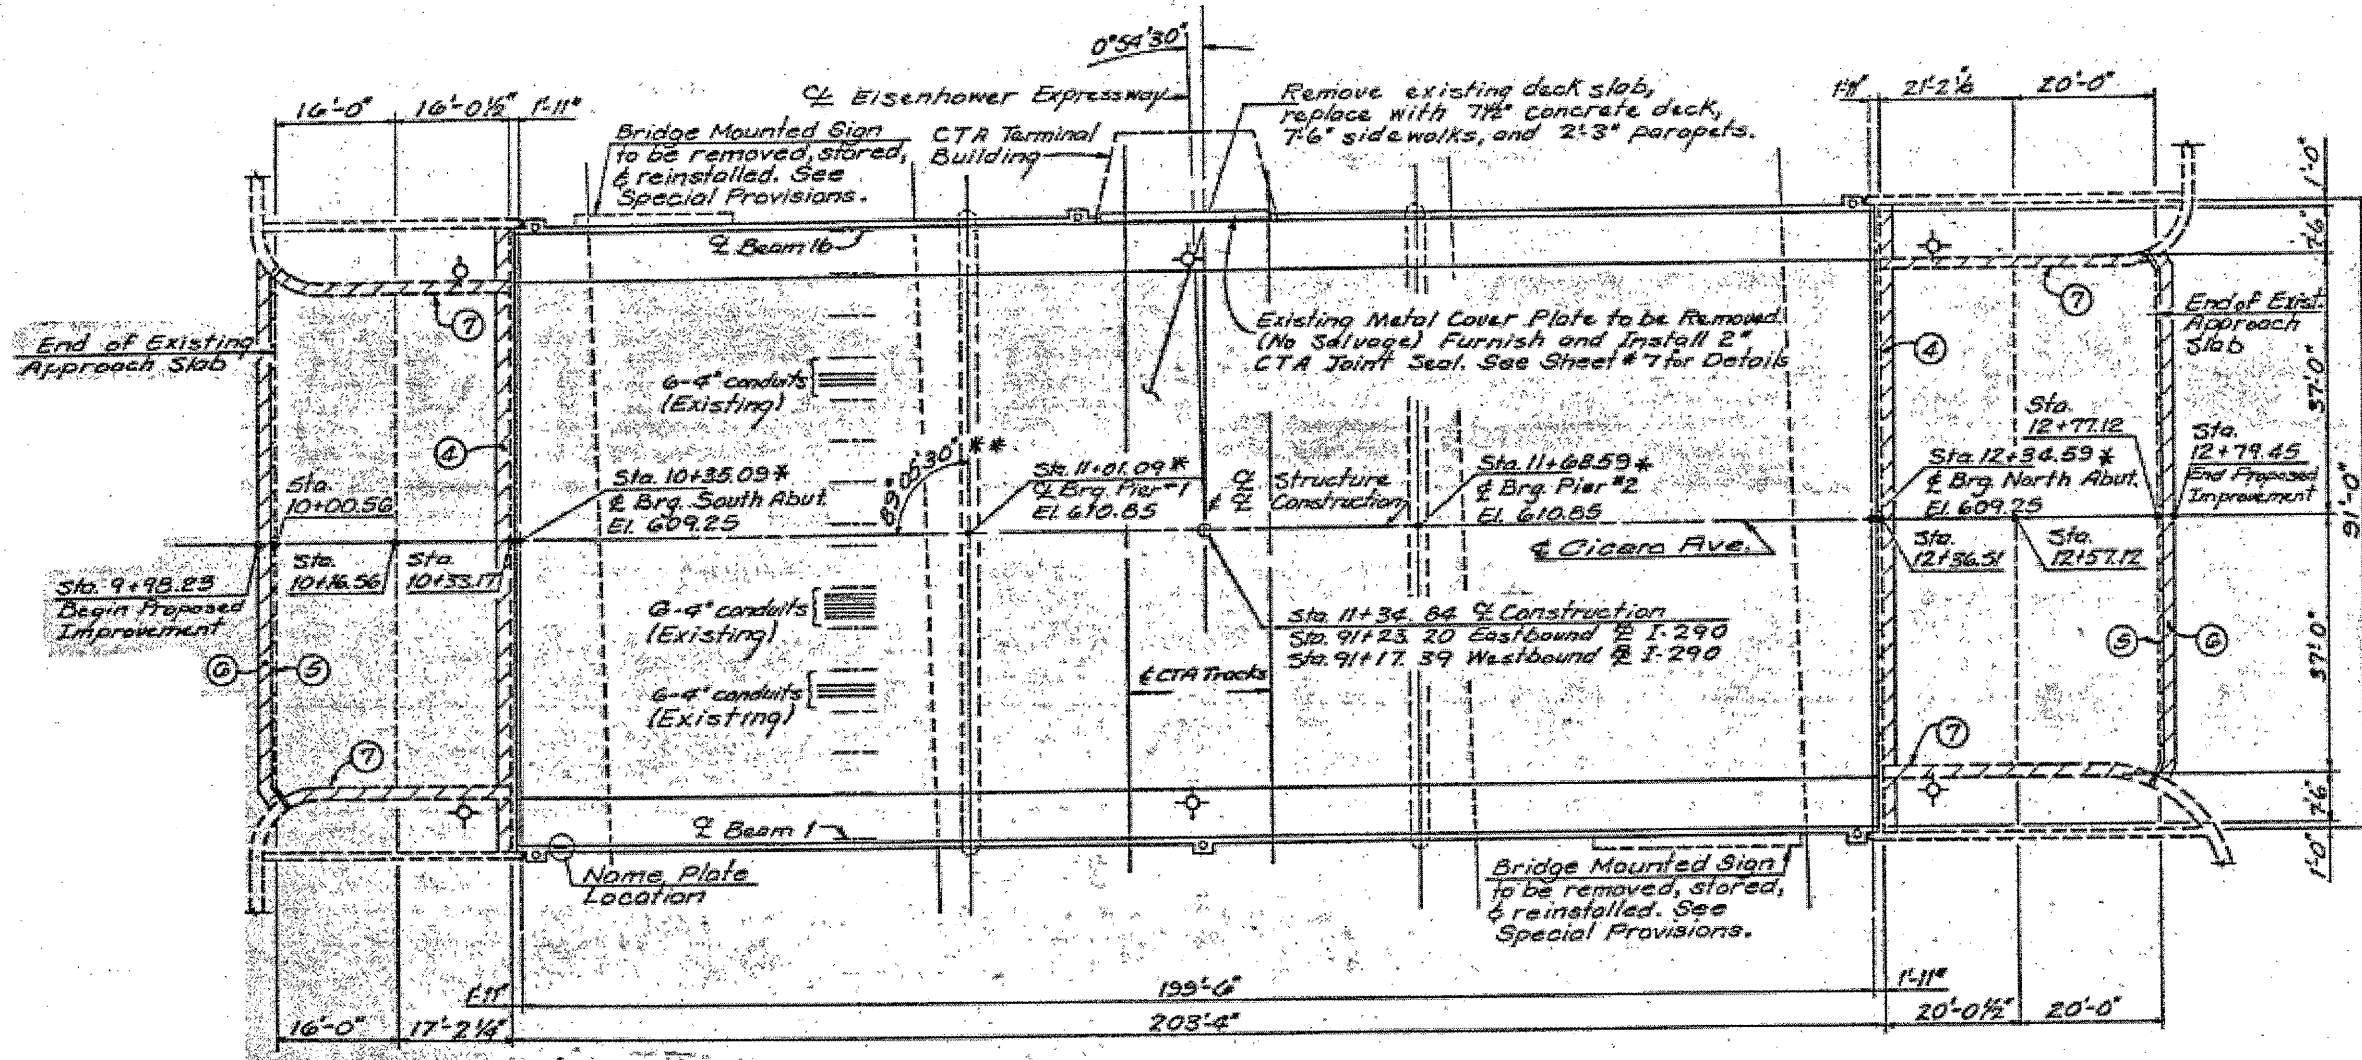

PLAN

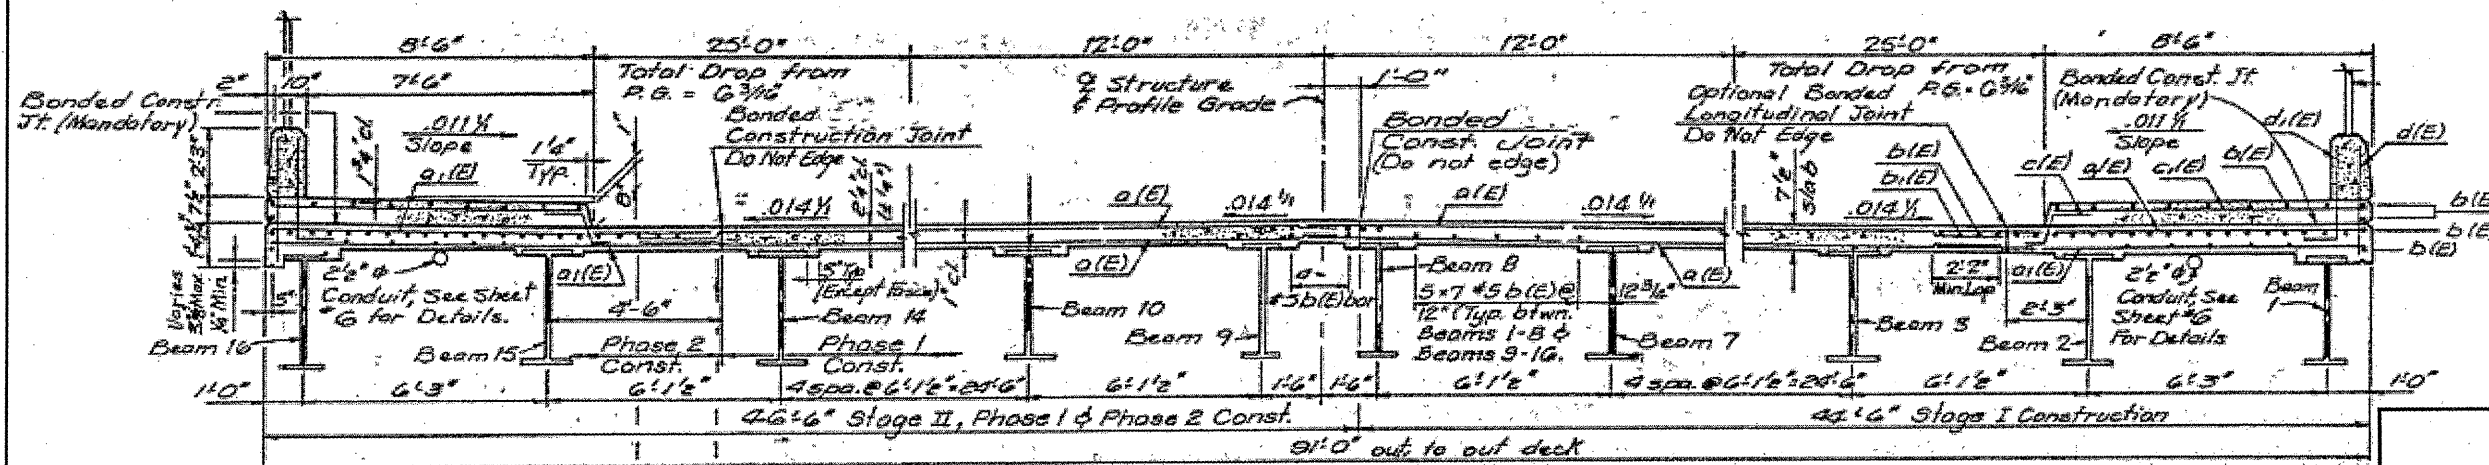

CROSS SECTION  
(LOOKING NORTH)

**FOR INFORMATION ONLY**

ILLINOIS DEPARTMENT OF TRANSPORTATION  
 EXISTING PLANS & CROSS SECTION  
 LOCATION 18 (SN 016-4060)  
 IL 50 CICERO AVE OVER I-290 IKE & CTA  
 SHEET 1 OF 1