



ROUTE	SECTION	COUNTY	TOTAL SHEETS	SHEET NUMBER
VARIOUS	2011-051-I	COOK & DUPAGE	72	34

CONTRACT NO. 60P61

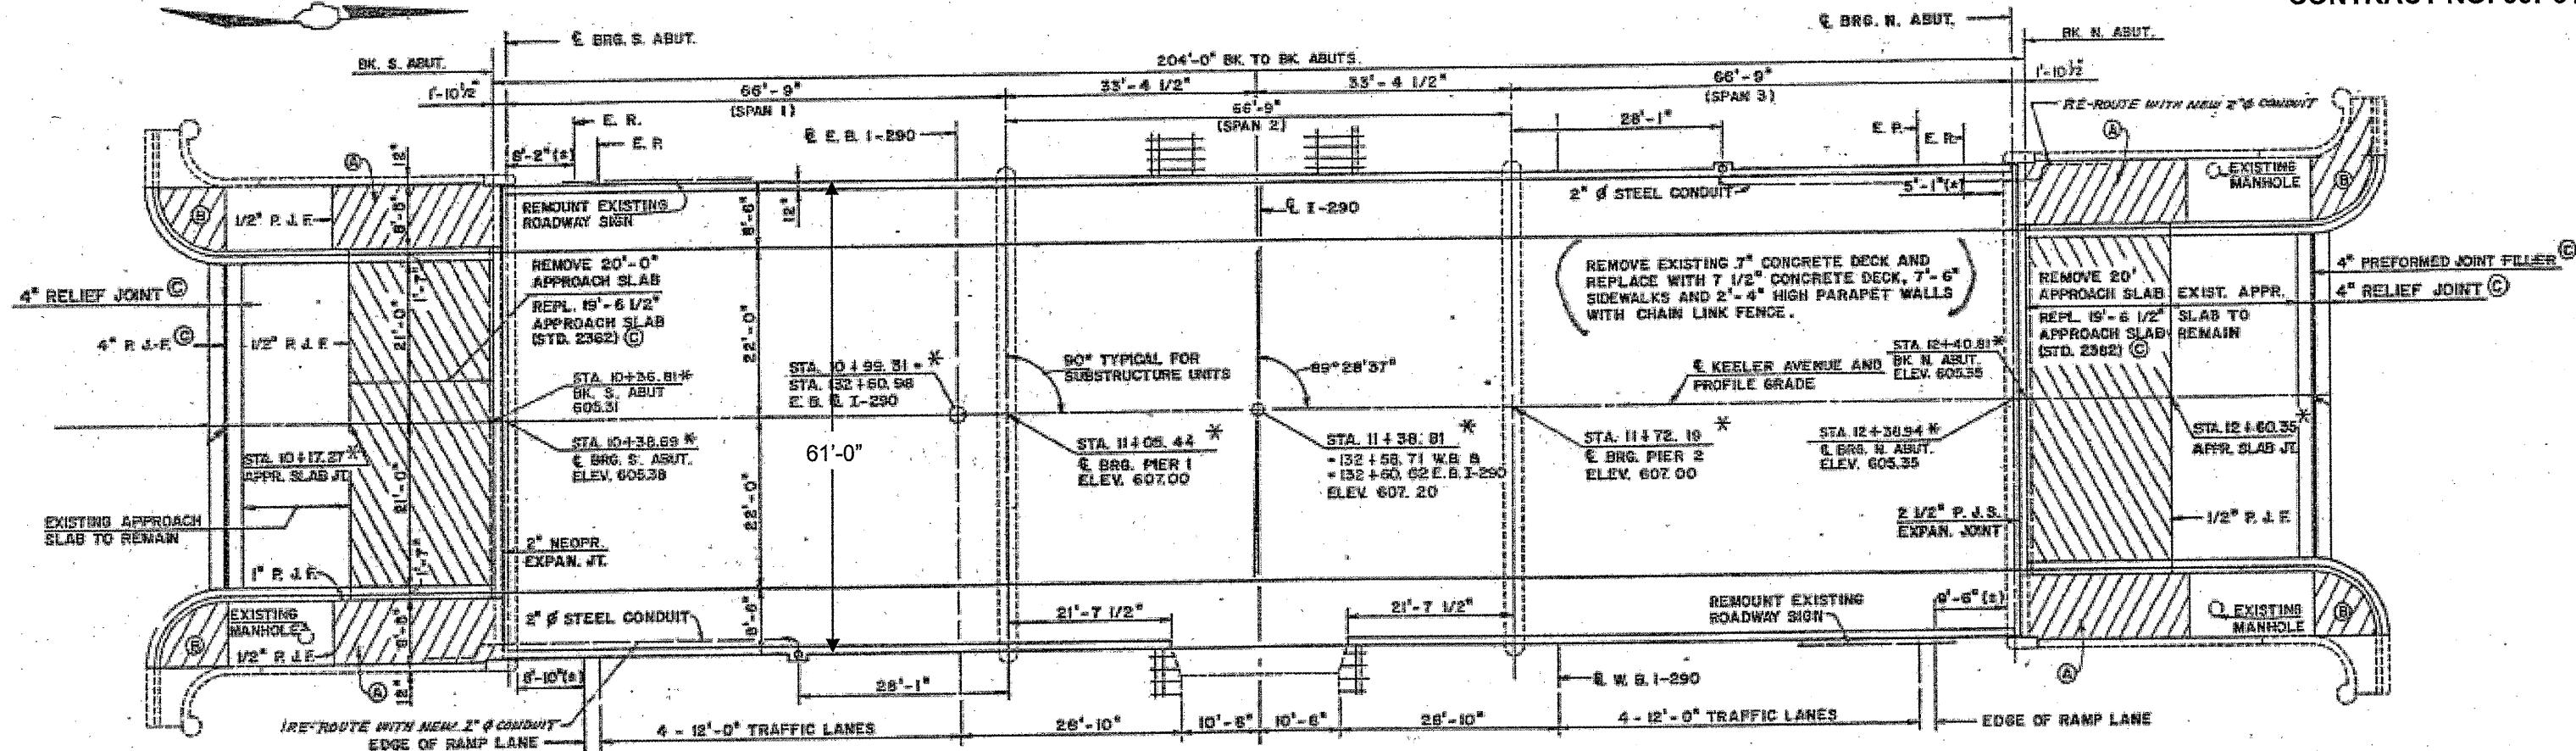

PLAN

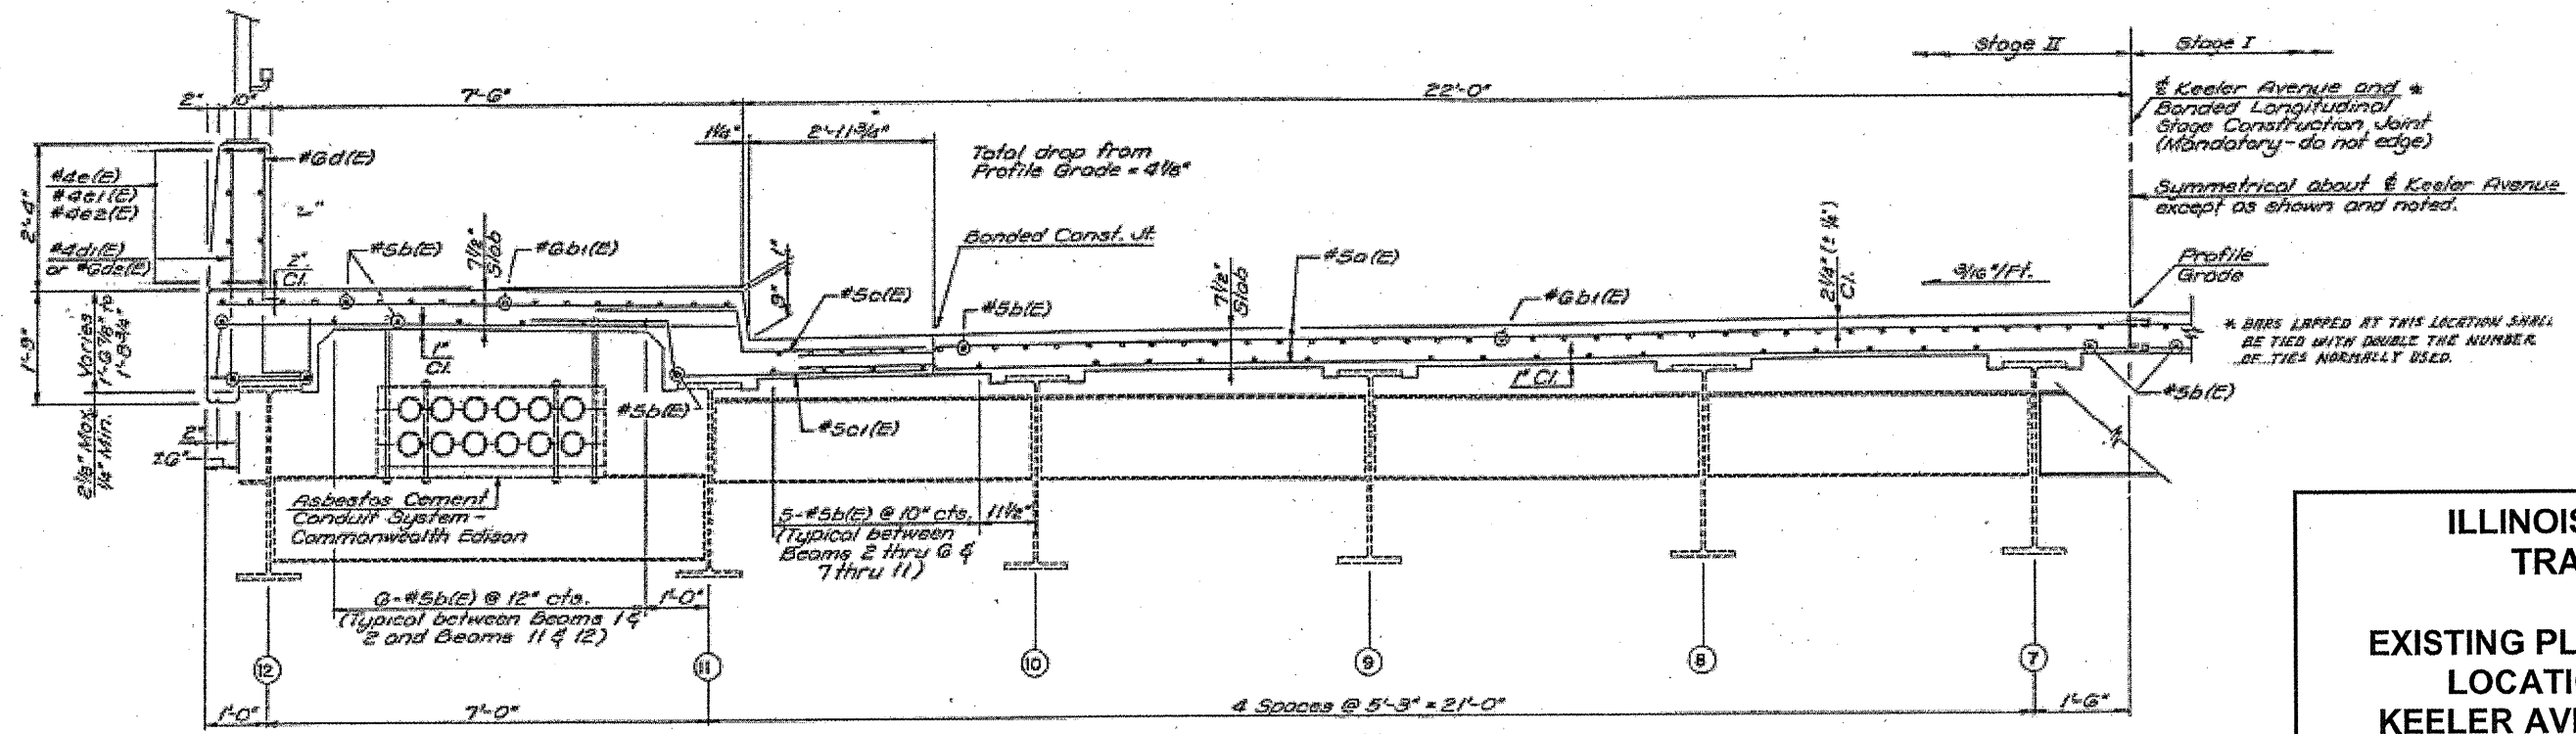

EAST HALF DECK SECTION
(LOOKING NORTH)

**FOR
INFORMATION
ONLY**

ILLINOIS DEPARTMENT OF
TRANSPORTATION
EXISTING PLANS & CROSS SECTION
LOCATION 19 (SN 016-2068)
KEELER AVE OVER I-290 IKE & CTA
SHEET 1 OF 1