
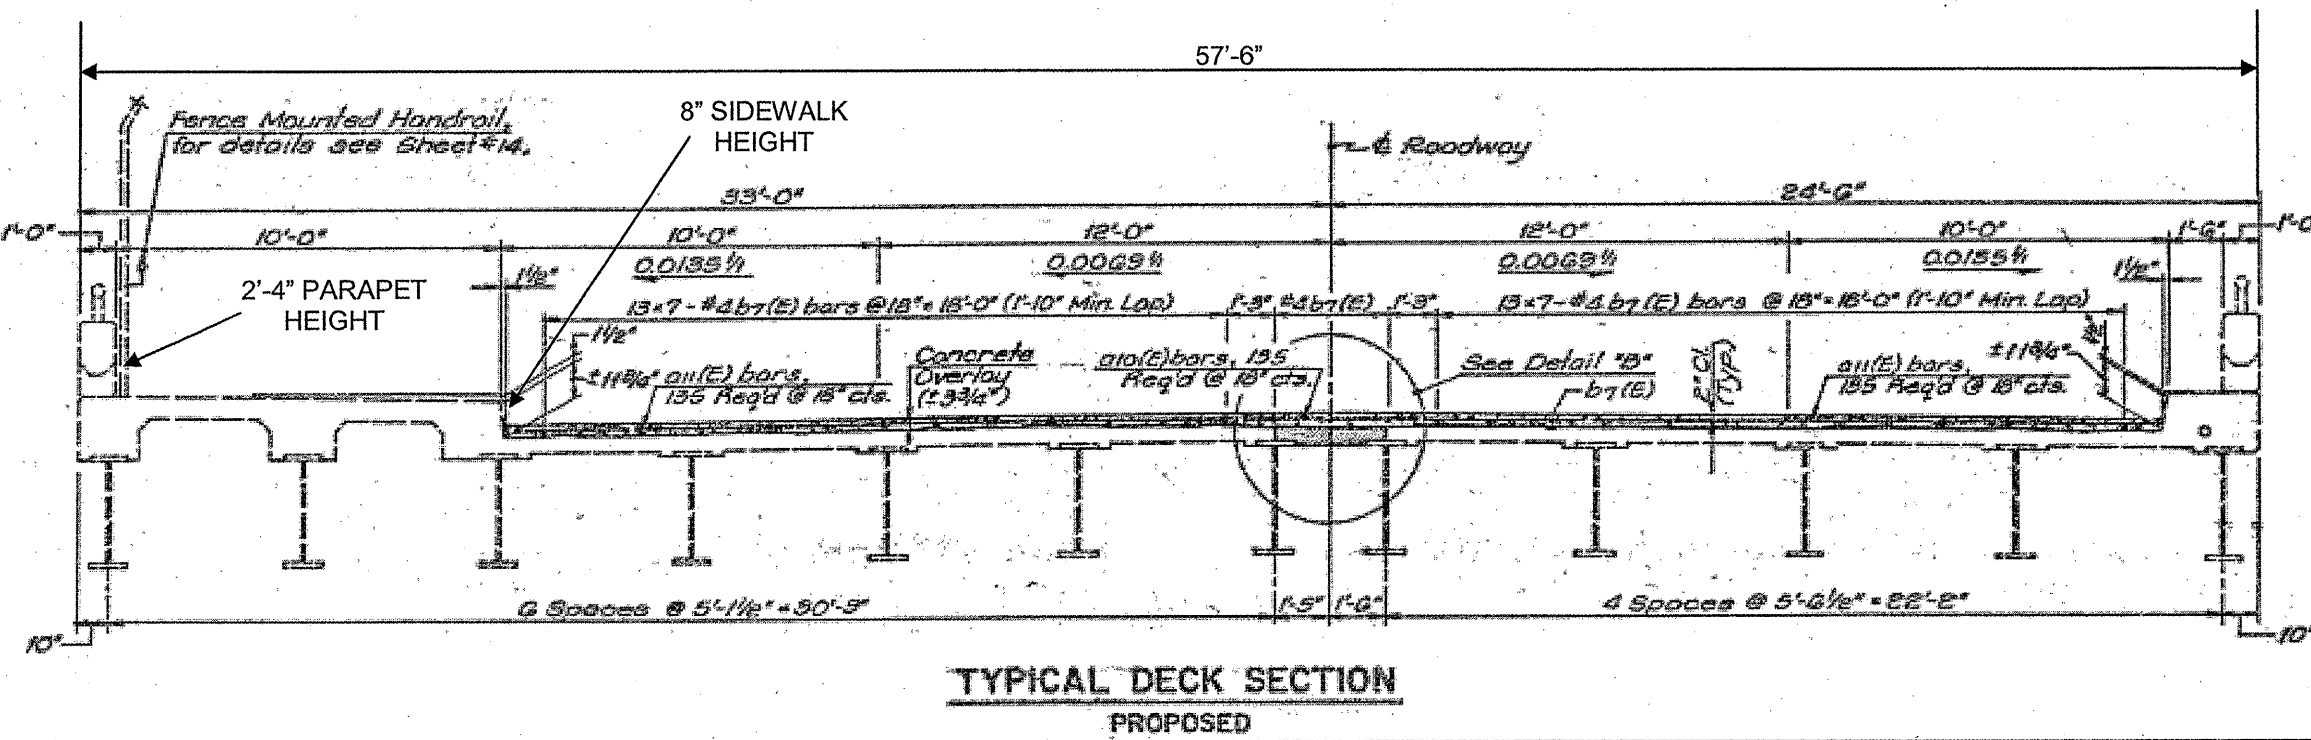


ROUTE	SECTION	COUNTY	TOTAL SHEETS	SHEET NUMBER
VARIOUS	2011-051-I	COOK & DUPAGE	72	36

CONTRACT NO. 60P61

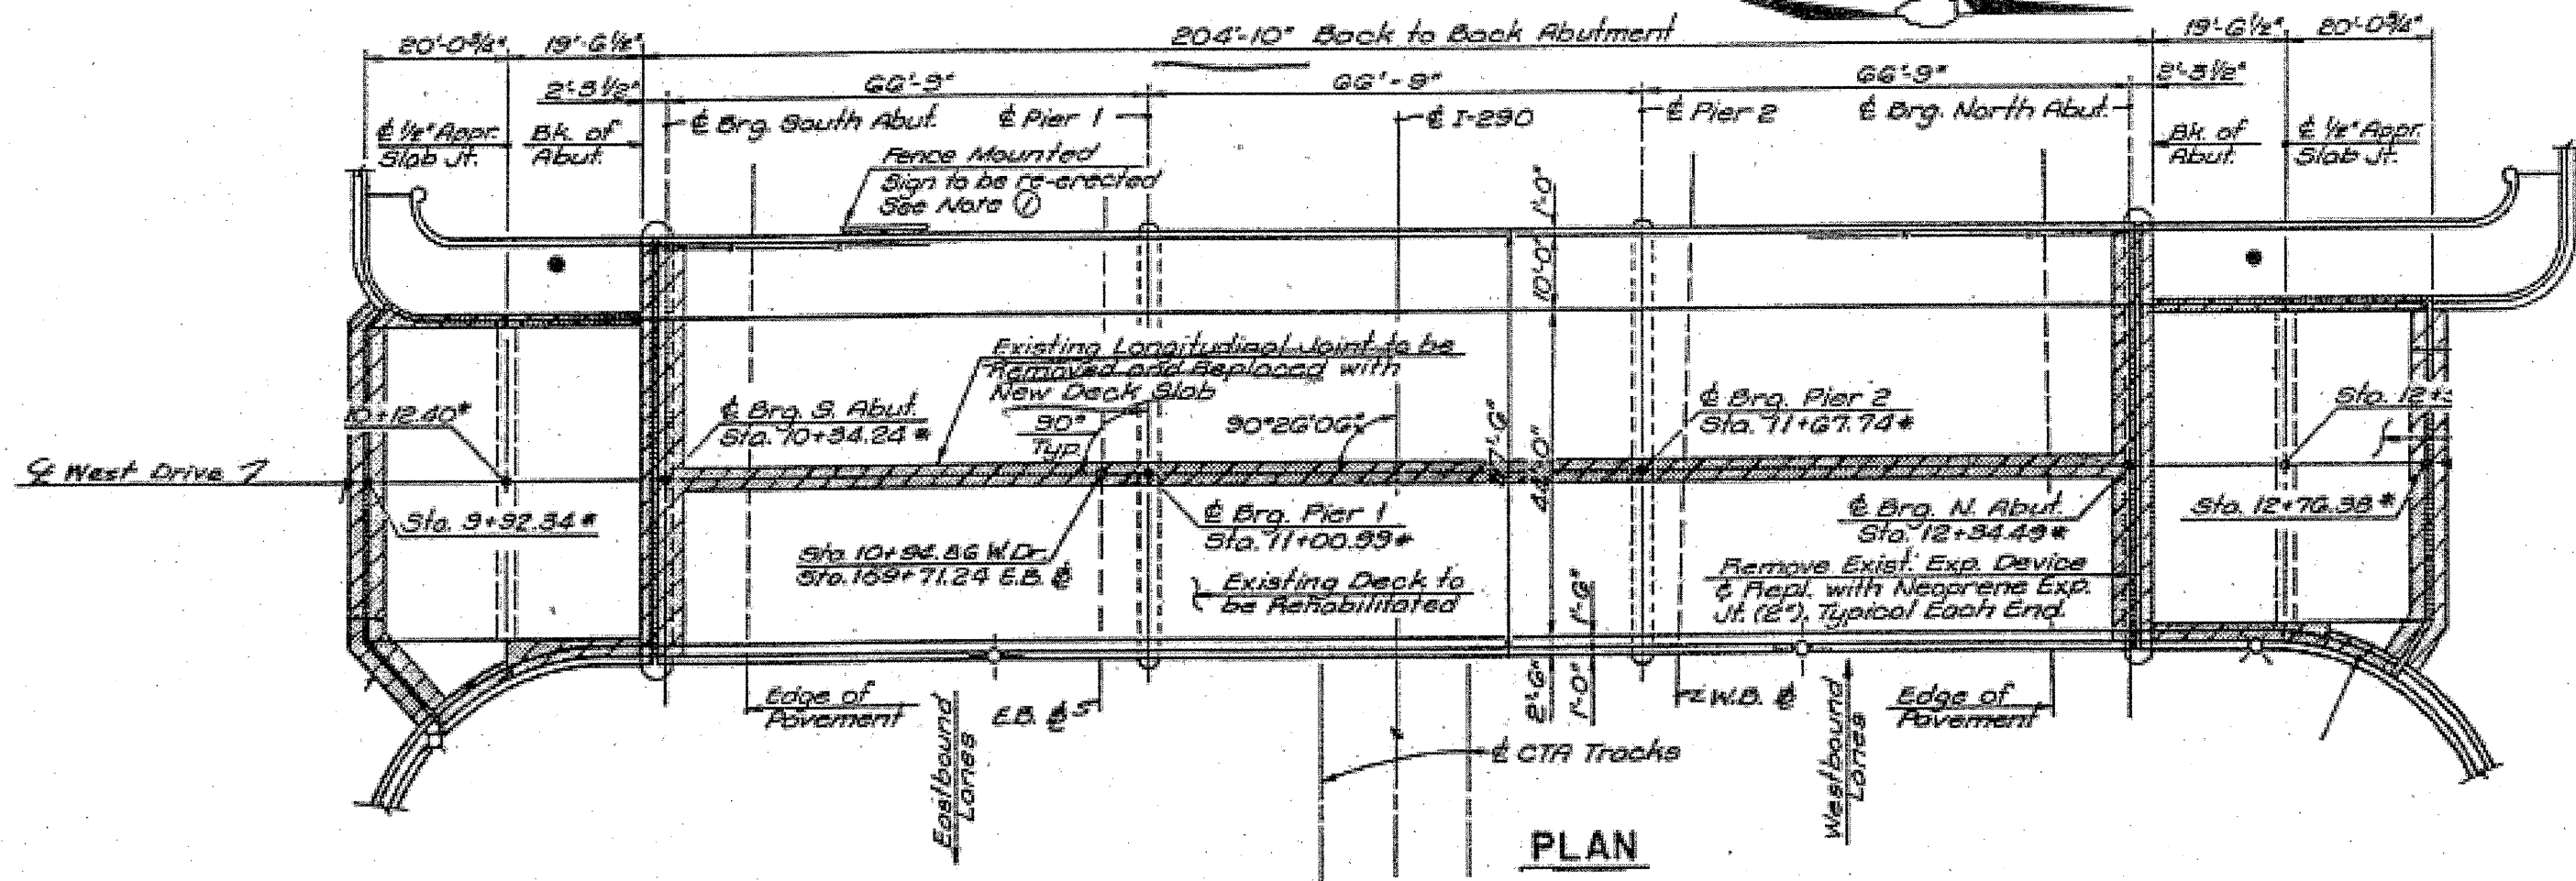

**FOR  
INFORMATION  
ONLY**

ILLINOIS DEPARTMENT OF  
TRANSPORTATION

EXISTING PLAN & CROSS SECTION  
LOCATION 21 (SN 016-2070)  
INDEPENDENCE BLVD SB OVER I-290, CTA  
SHEET 1 OF 1