
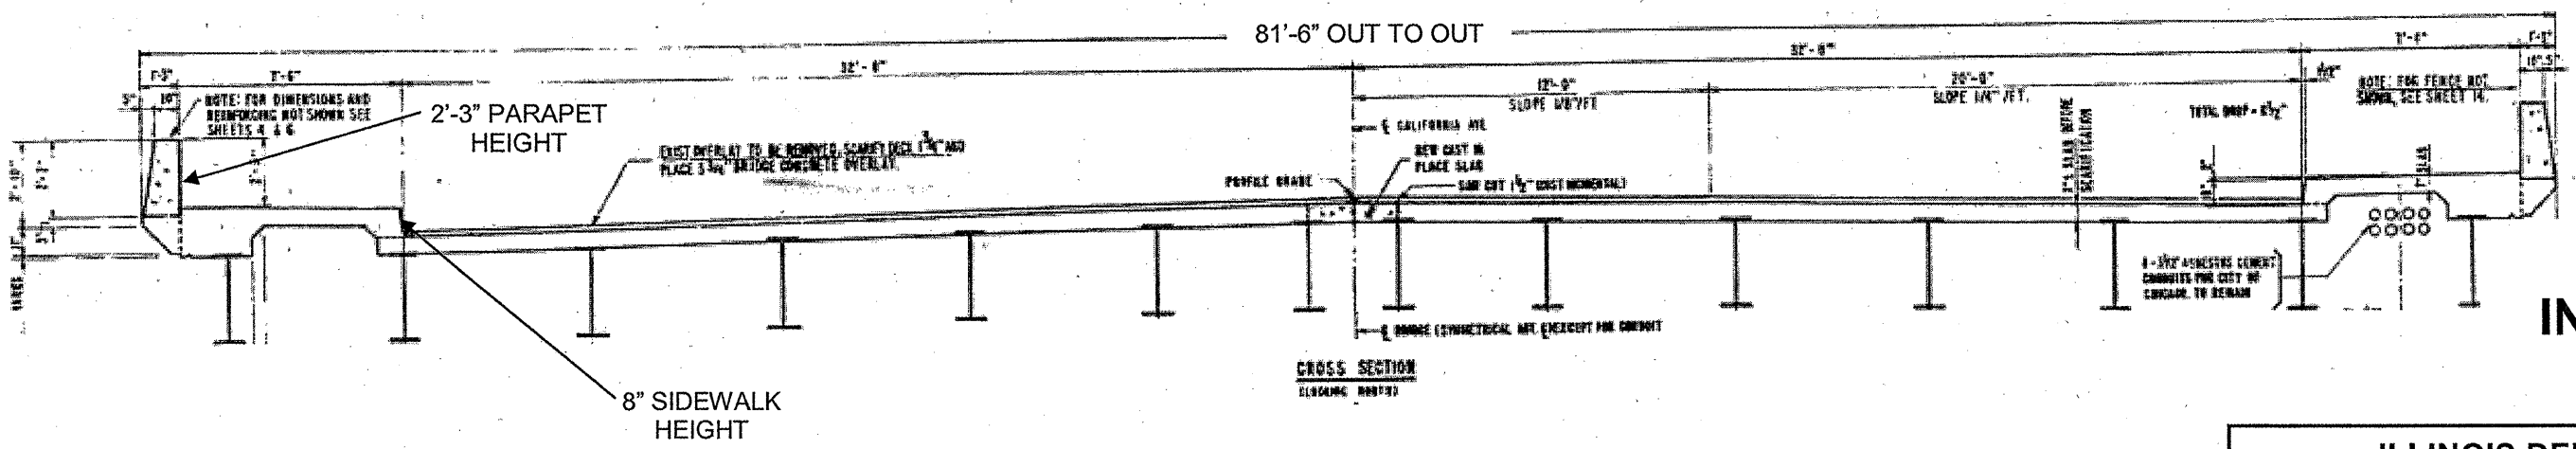


ROUTE VARIOUS	SECTION 2011-051-I	COUNTY COOK & DUPAGE	TOTAL SHEETS 72	SHEET NUMBER 41
-------------------------	------------------------------	--------------------------------	---------------------------	---------------------------

CONTRACT NO. 60P61

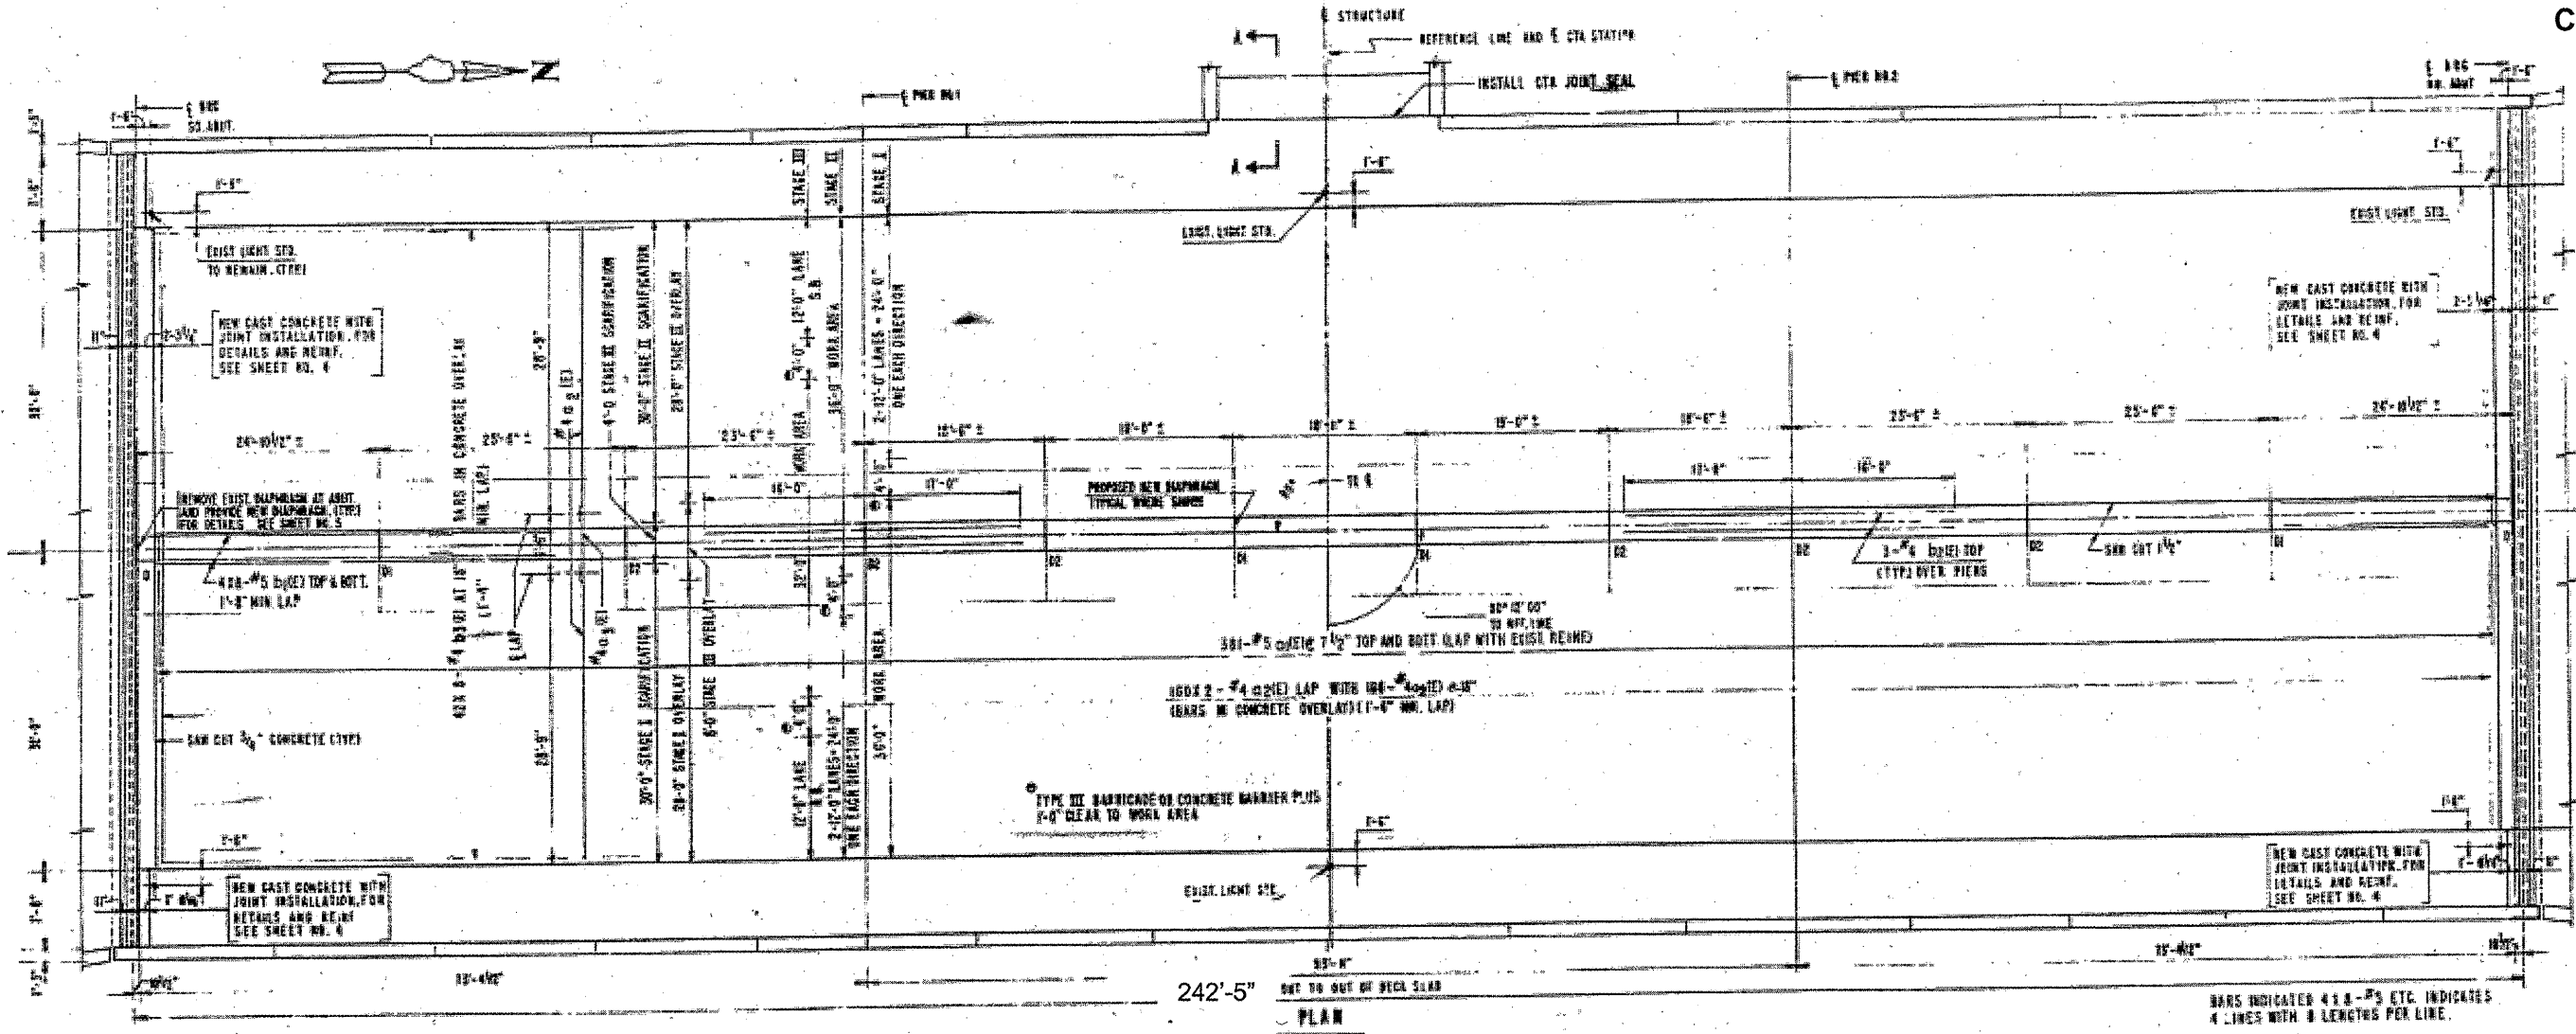

FOR INFORMATION ONLY

ILLINOIS DEPARTMENT OF
TRANSPORTATION

EXISTING PLAN & CROSS SECTION
LOCATION 26 (SN 016-2076)
CALIFORNIA AVE OVER I-290 IKE & CTA
SHEET 1 OF 1