
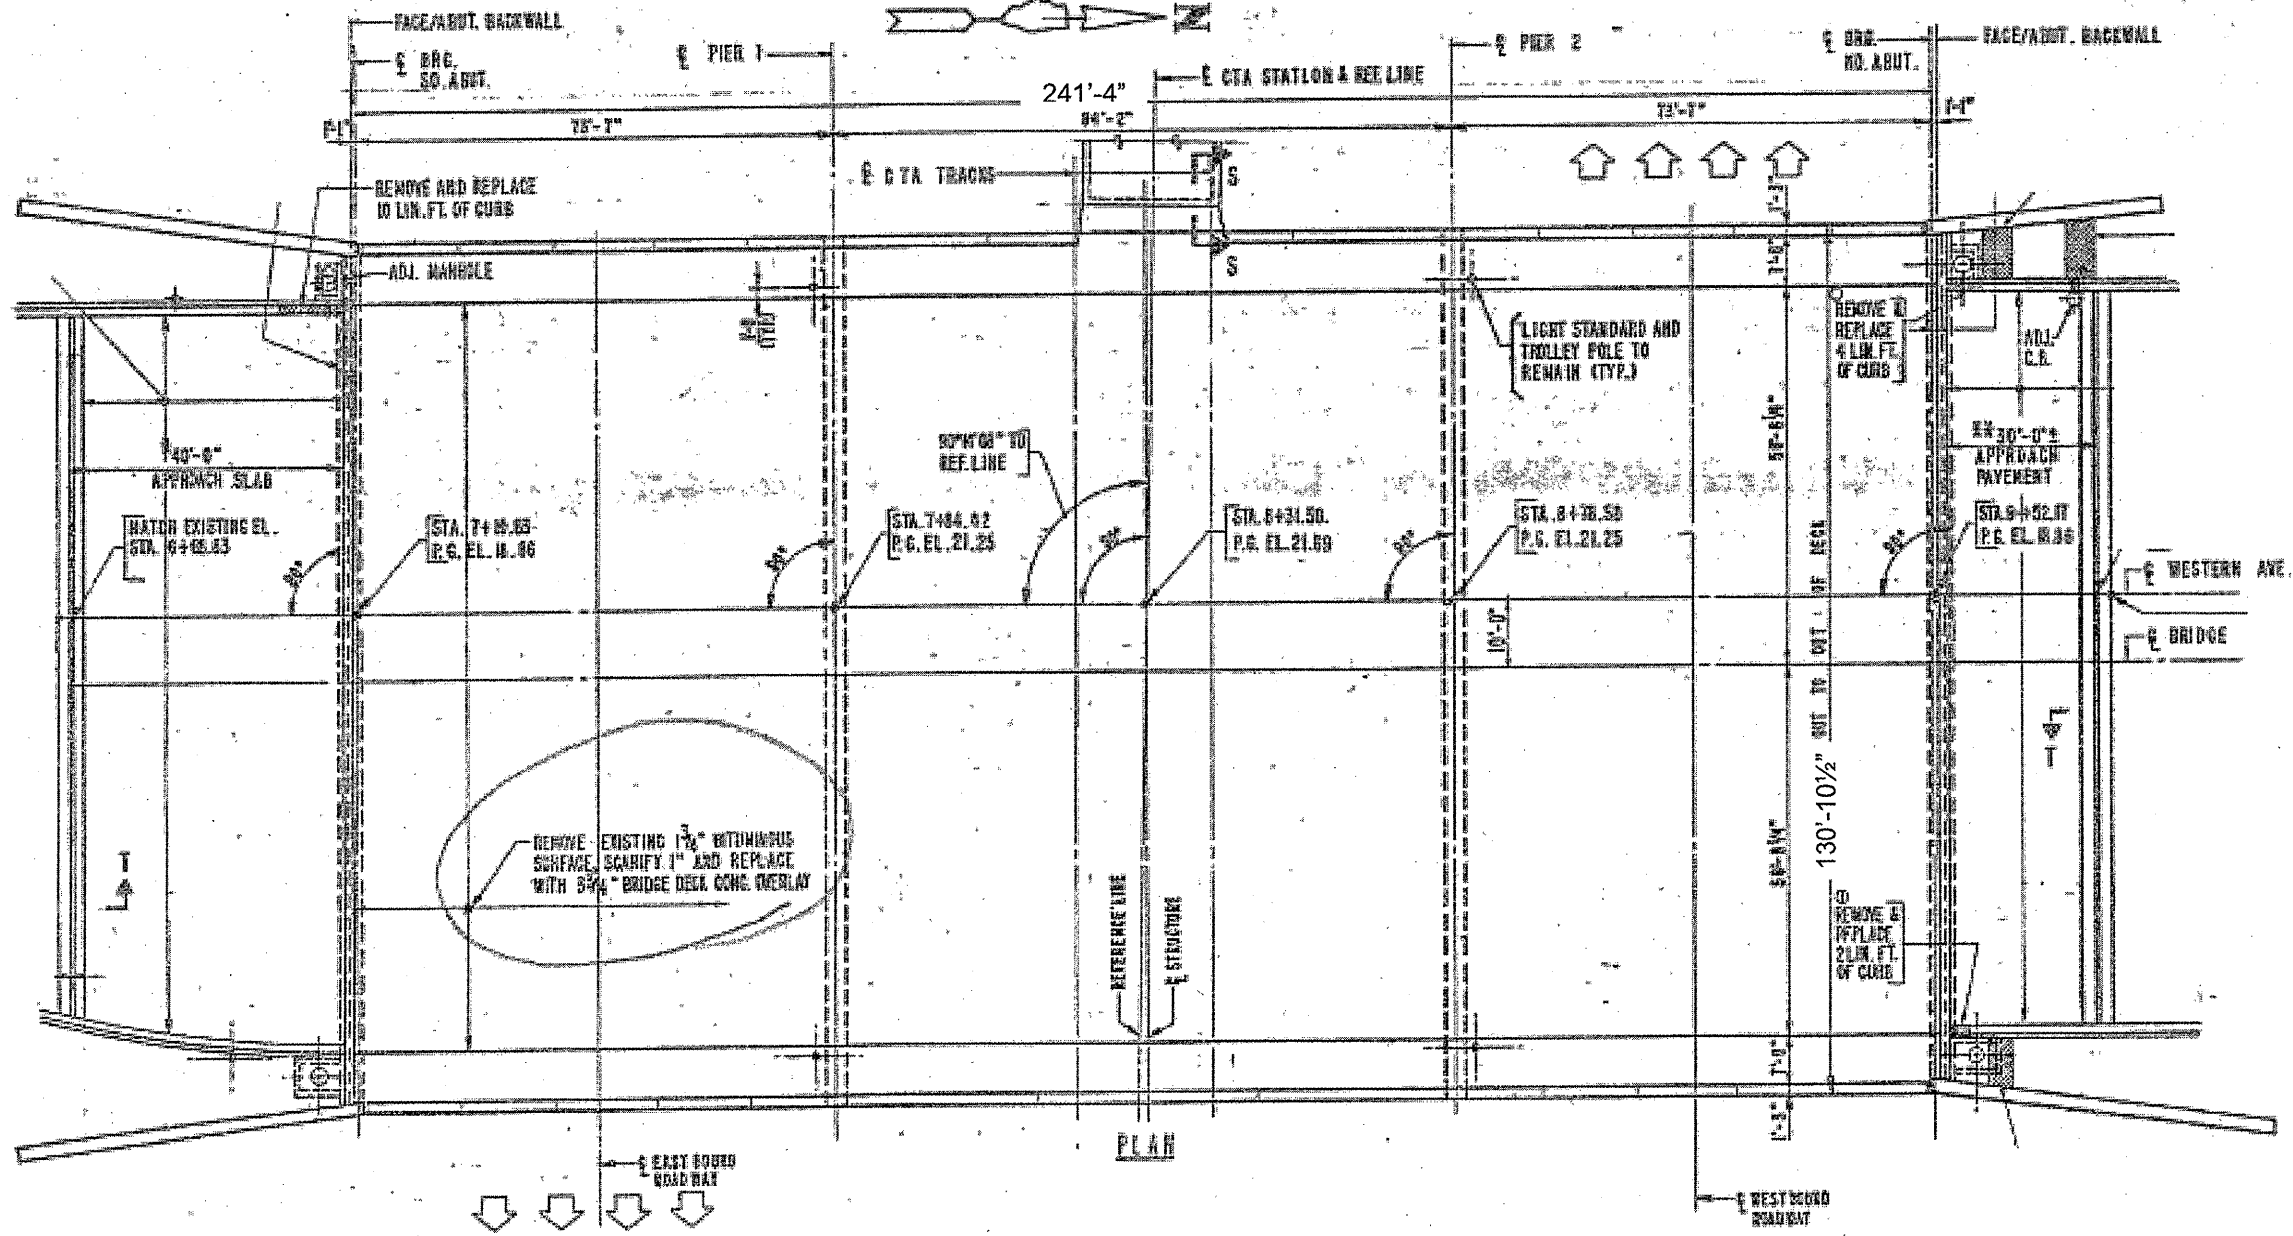


ROUTE	SECTION	COUNTY	TOTAL SHEETS	SHEET NUMBER
VARIOUS	2011-051-1	COOK & DUPAGE	72	42

CONTRACT NO. 60P61

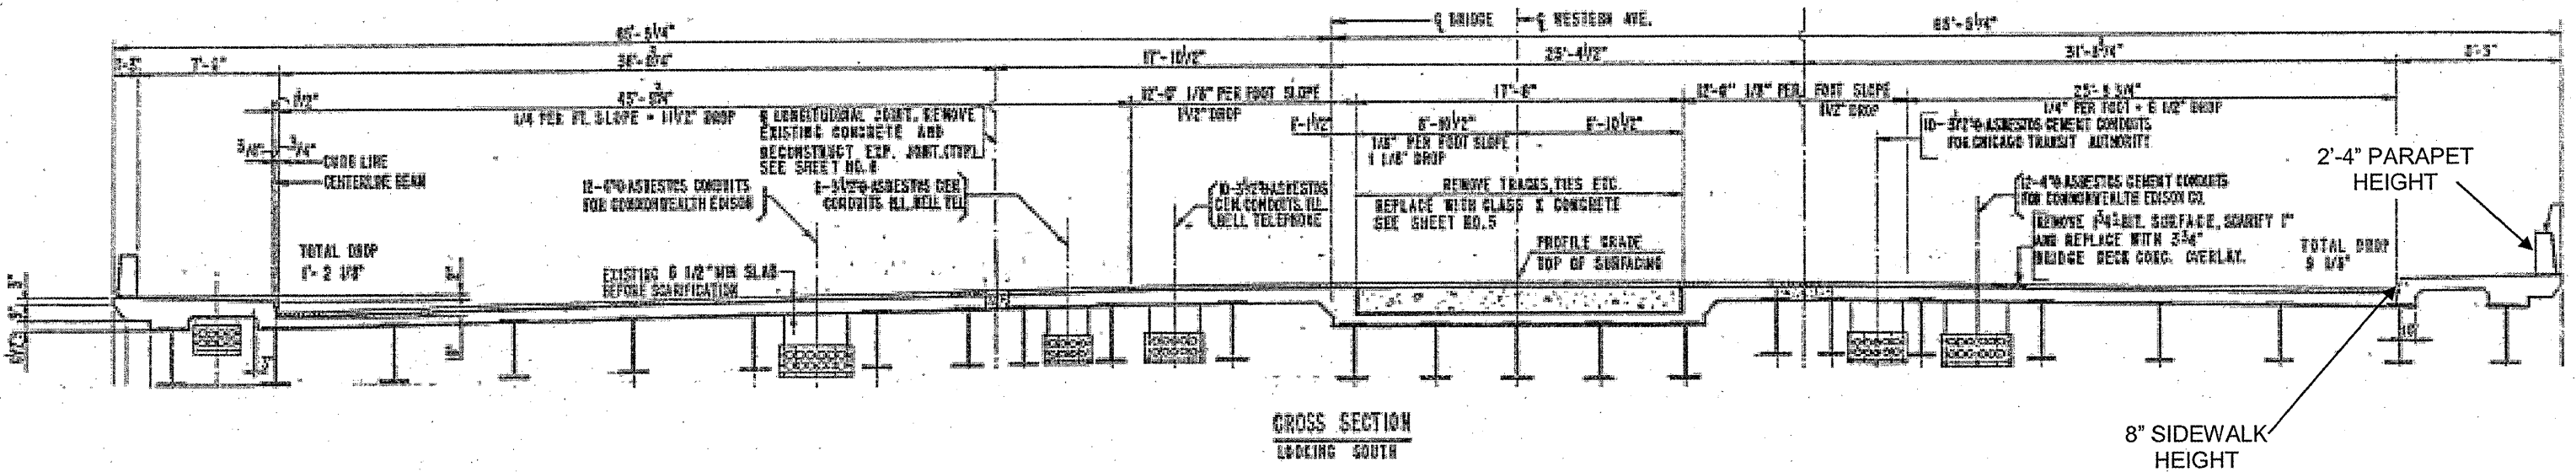

**FOR INFORMATION ONLY**

ILLINOIS DEPARTMENT OF TRANSPORTATION

EXISTING PLAN & CROSS SECTION  
LOCATION 27 (SN 016-2083)  
WESTERN AVE OVER I-290 IKE & CTA  
SHEET 1 OF 1