
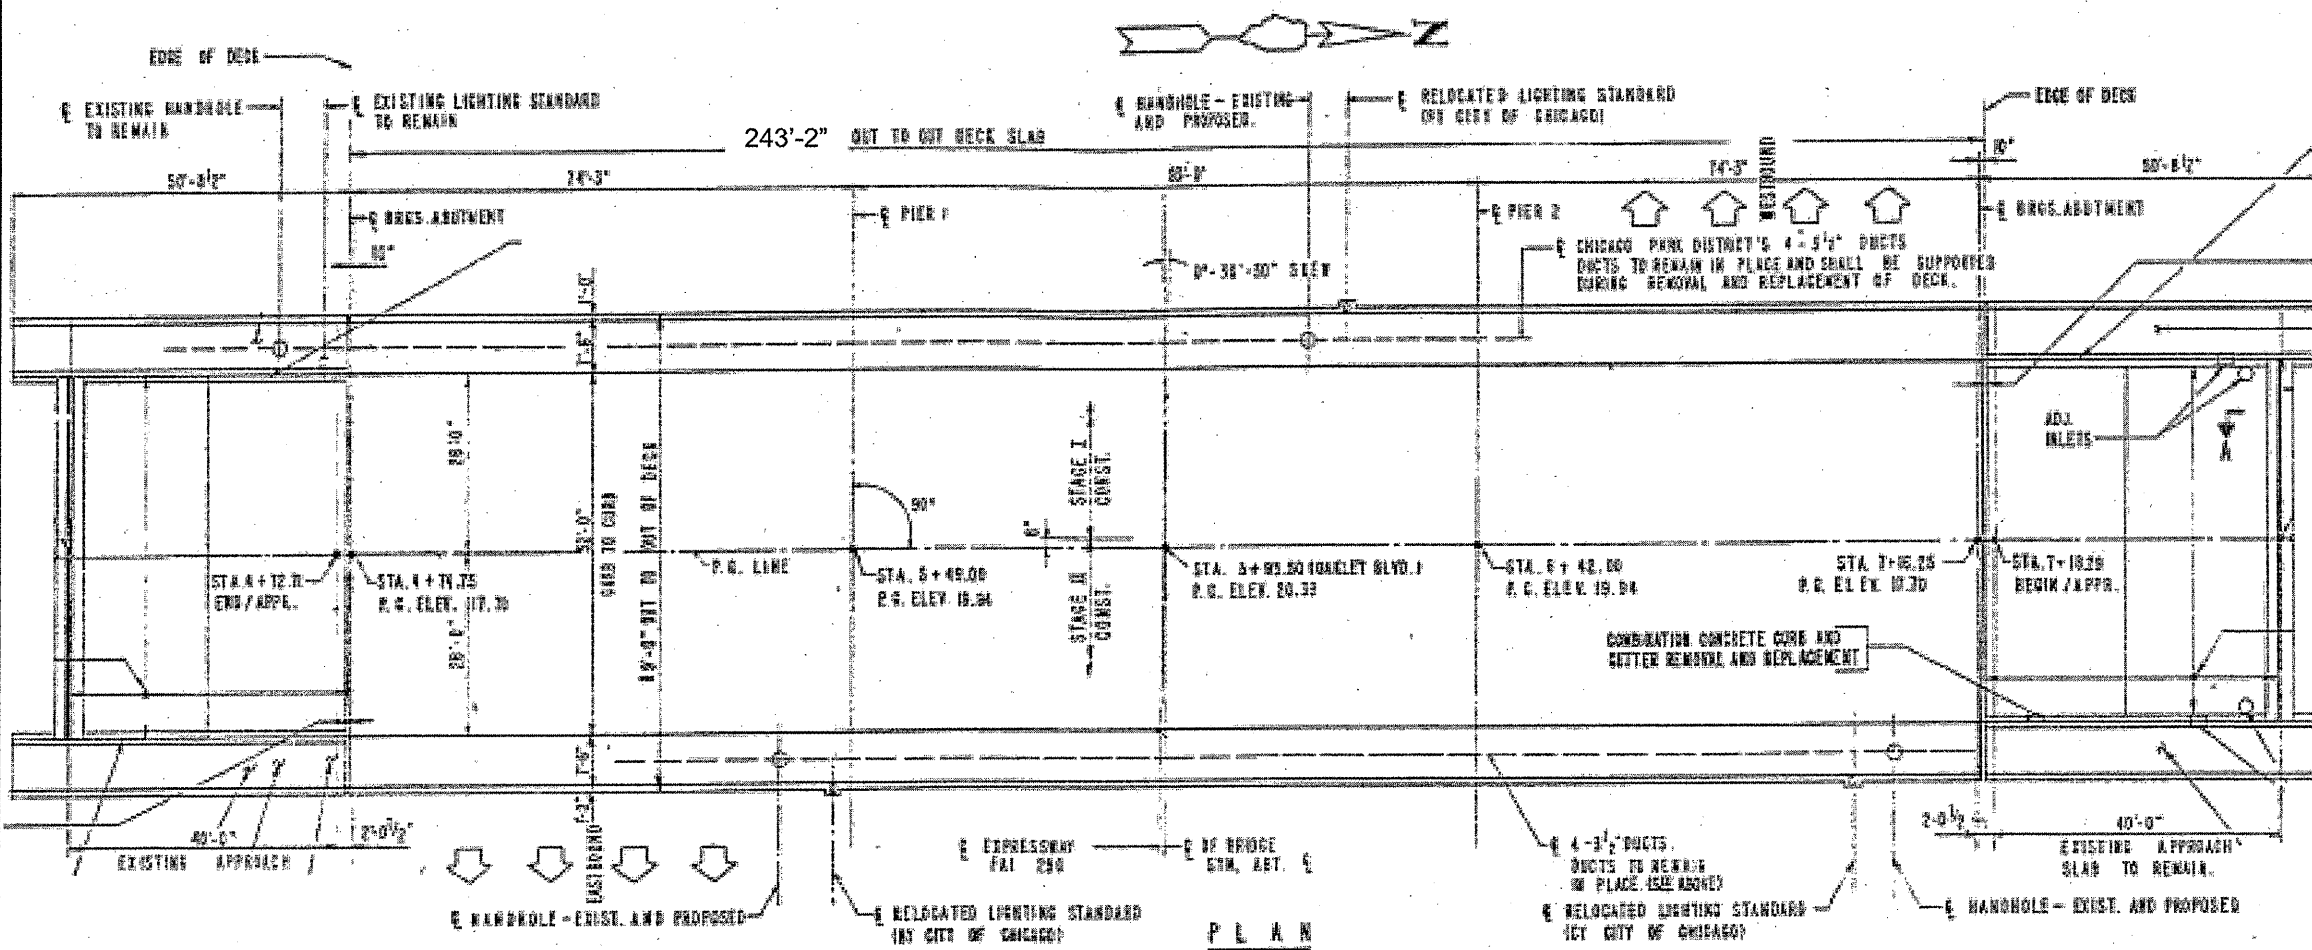


ROUTE	SECTION	COUNTY	TOTAL SHEETS	SHEET NUMBER
VARIOUS	2011-051-I	COOK & DUPAGE	72	43

CONTRACT NO. 60P61

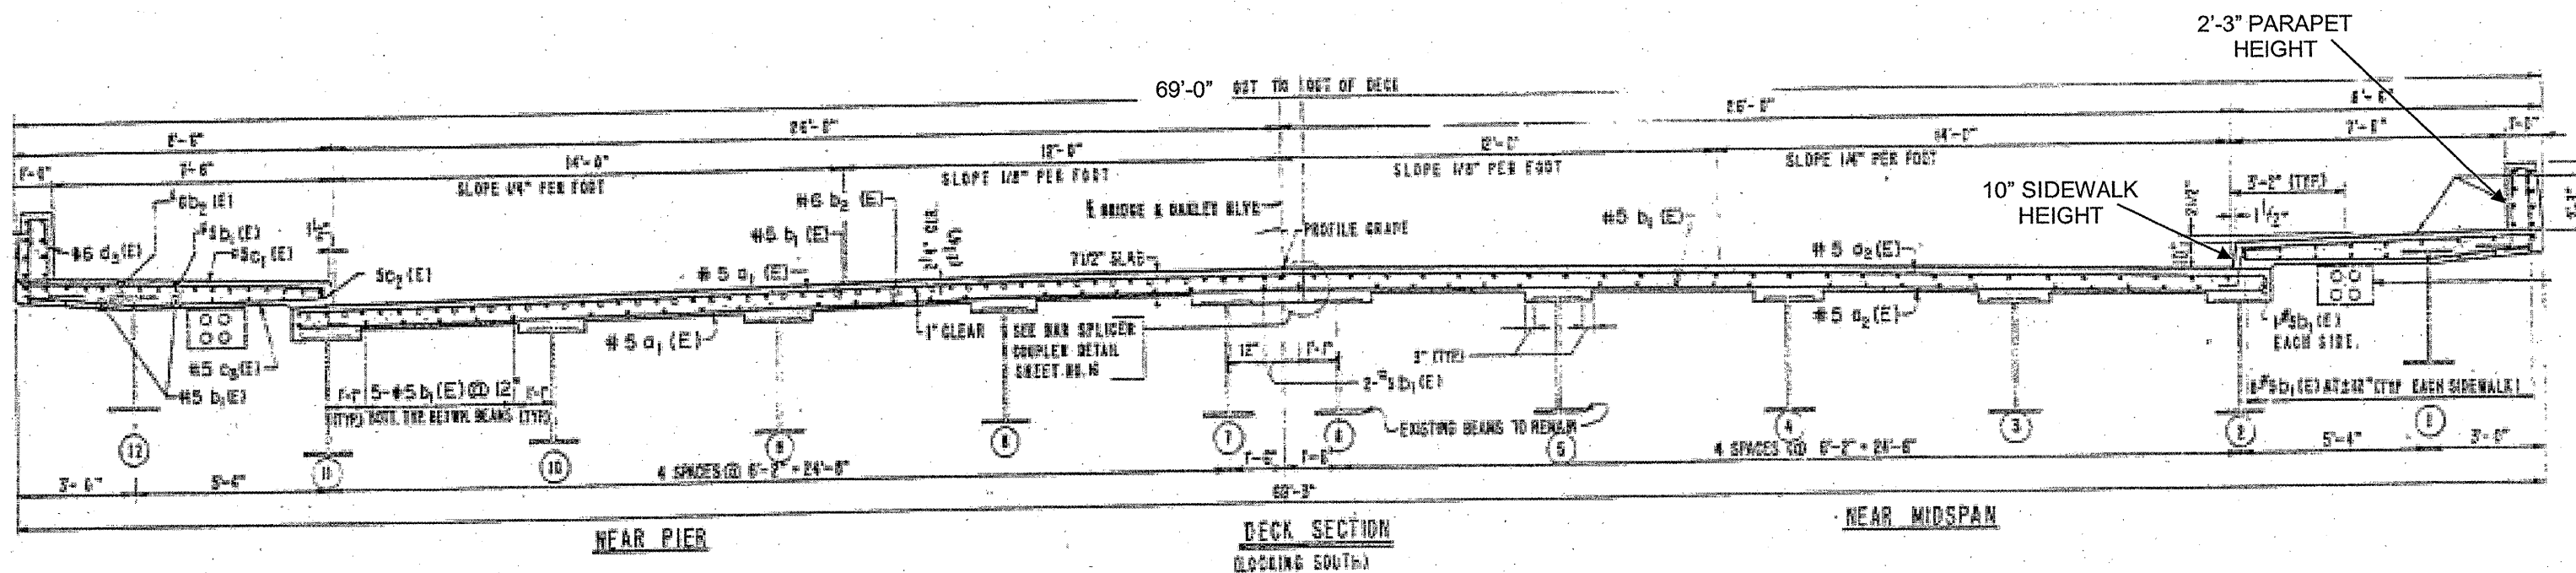

**FOR
INFORMATION
ONLY**

ILLINOIS DEPARTMENT OF
TRANSPORTATION

EXISTING PLAN & CROSS SECTION
LOCATION 28 (SN 016-2078)
OAKLEY BLVD OVER I-290 IKE & CTA
SHEET 1 OF 1