



ROUTE	SECTION	COUNTY	TOTAL SHEETS	SHEET NUMBER
VARIOUS	2011-051-I	COOK & DUPAGE	72	44

CONTRACT NO. 60P61

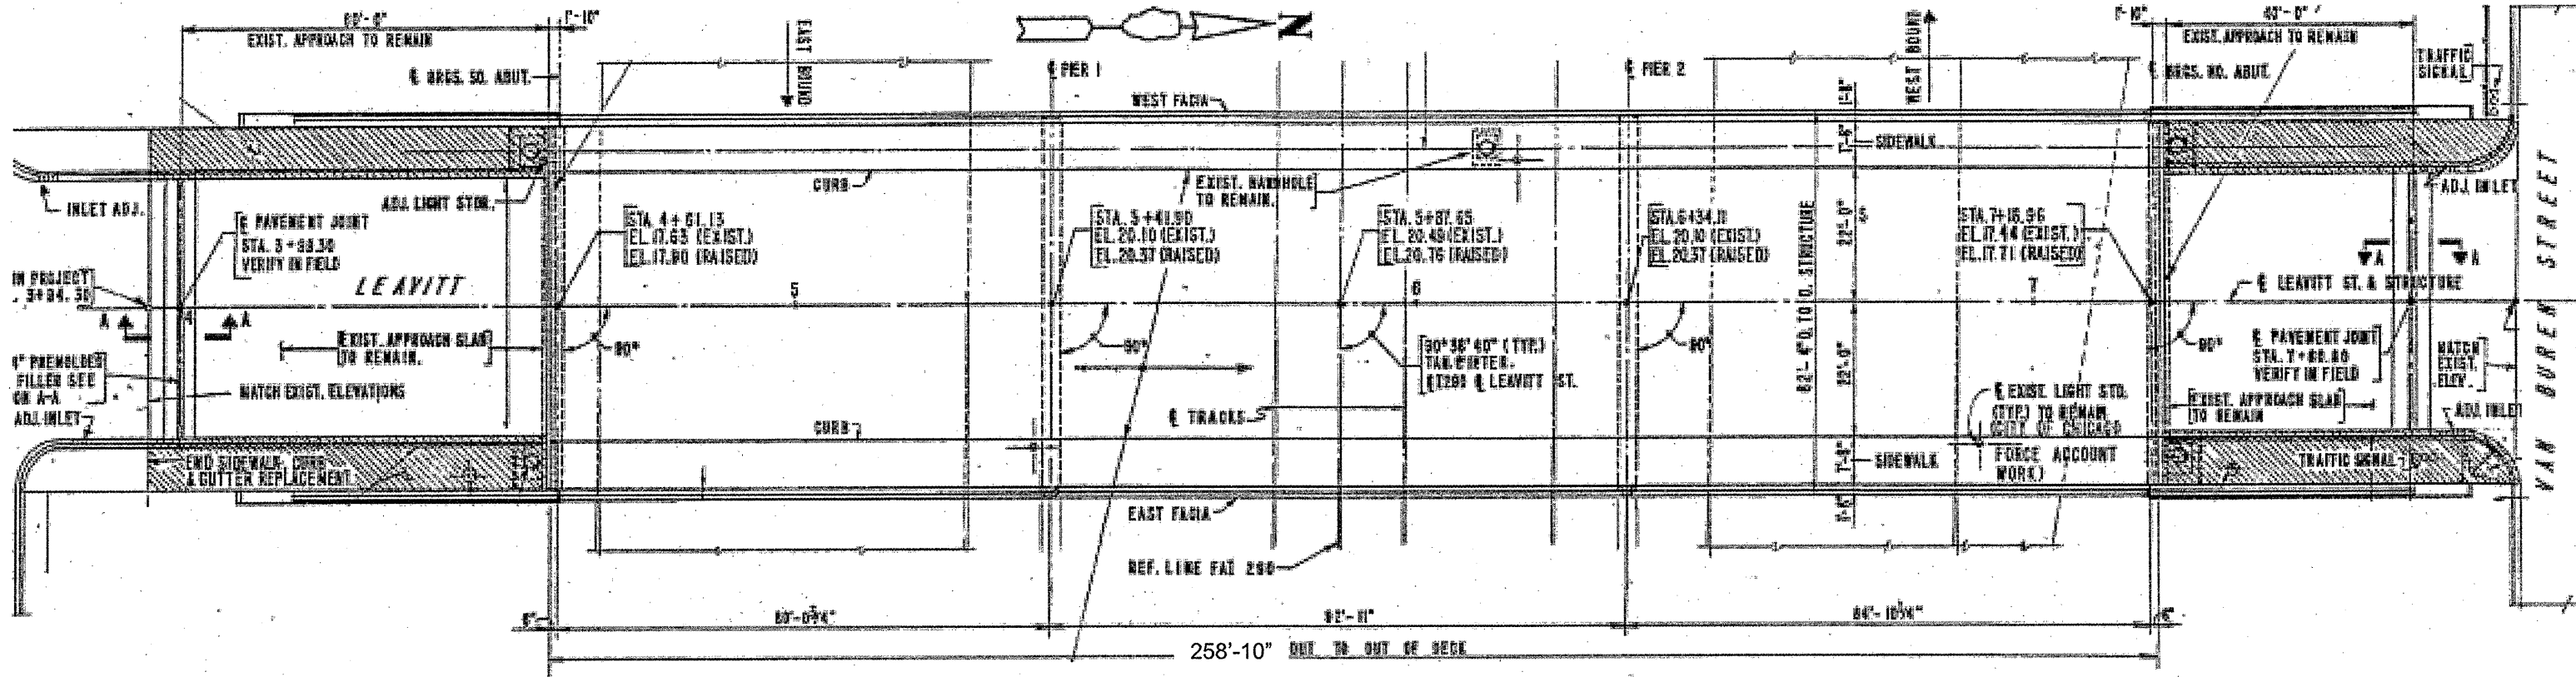

PLAN

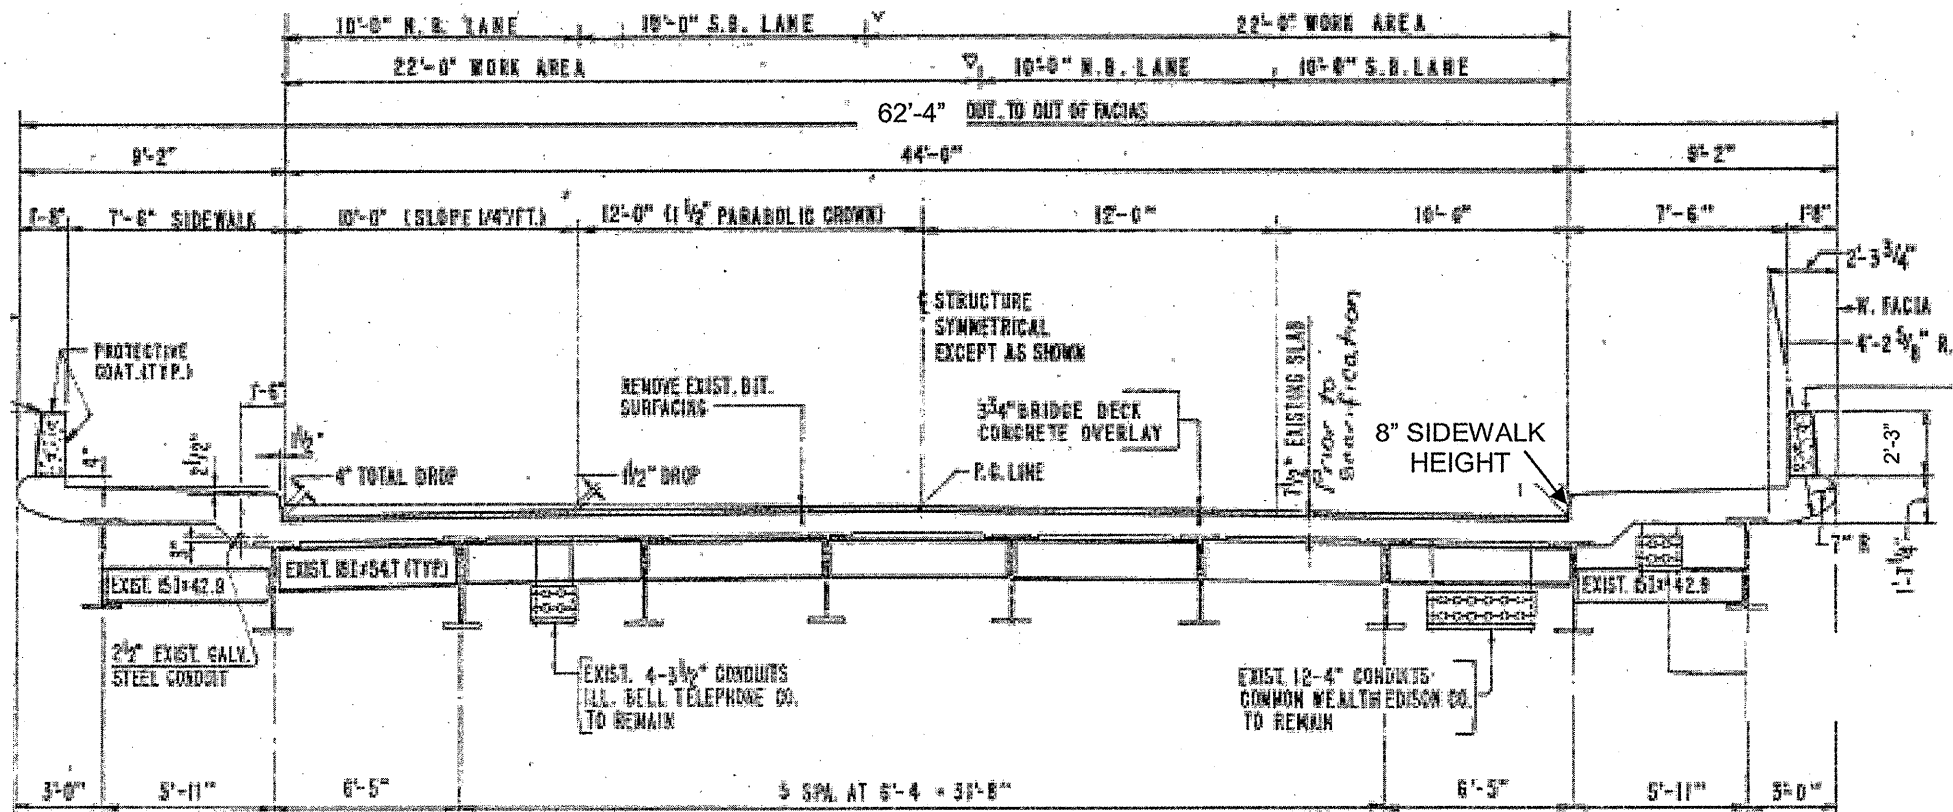

TYPICAL CROSS SECTION
(LOOKING SOUTH)

**FOR
INFORMATION
ONLY**

ILLINOIS DEPARTMENT OF
TRANSPORTATION

EXISTING PLAN & CROSS SECTION
LOCATION 29 (SN 016-2079)
LEAVITT ST OVER I-290 IKE & CTA
SHEET 1 OF 1