



ROUTE	SECTION	COUNTY	TOTAL SHEETS	SHEET NUMBER
VARIOUS	2011-051-I	COOK & DUPAGE	72	47

CONTRACT NO. 60P61

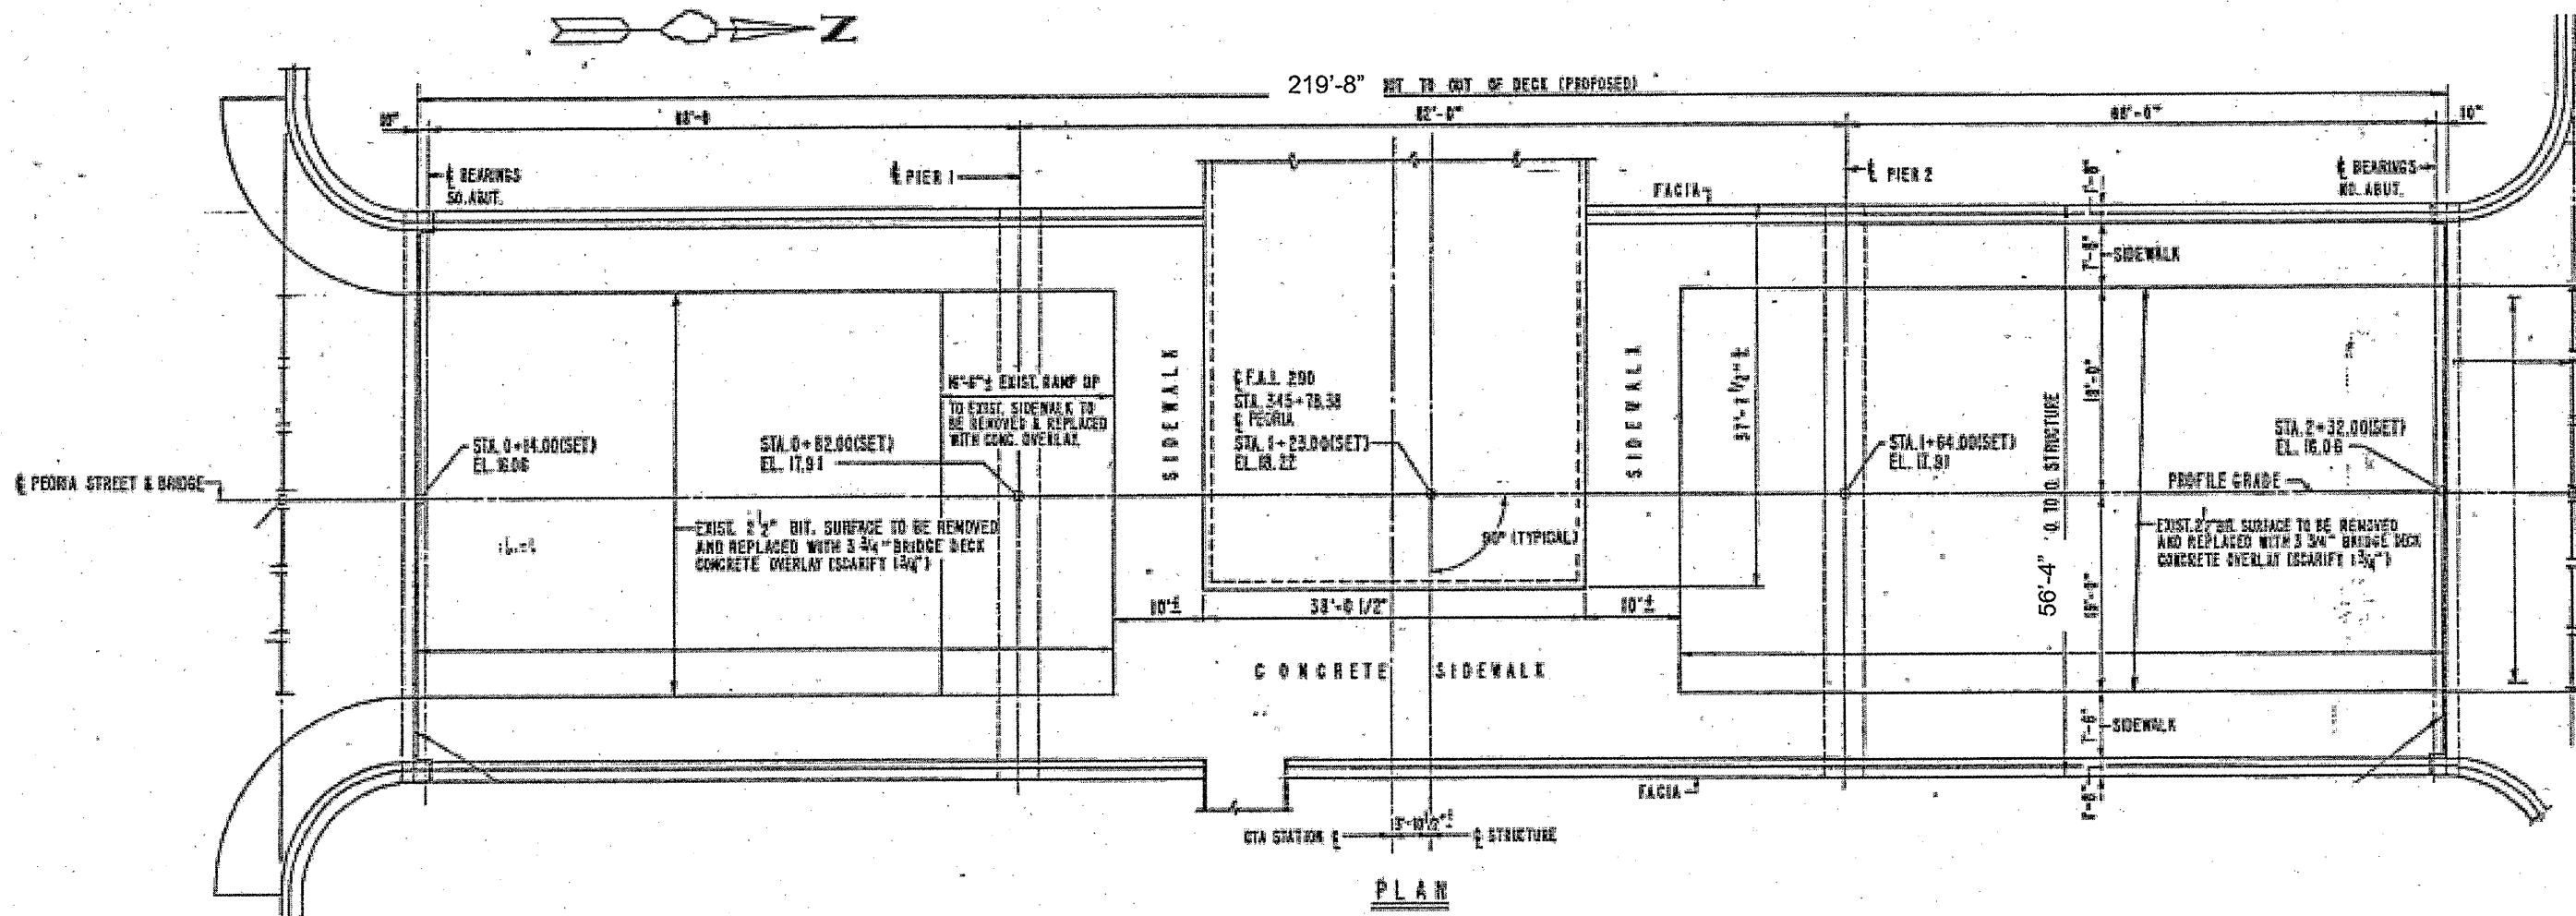

PLAN

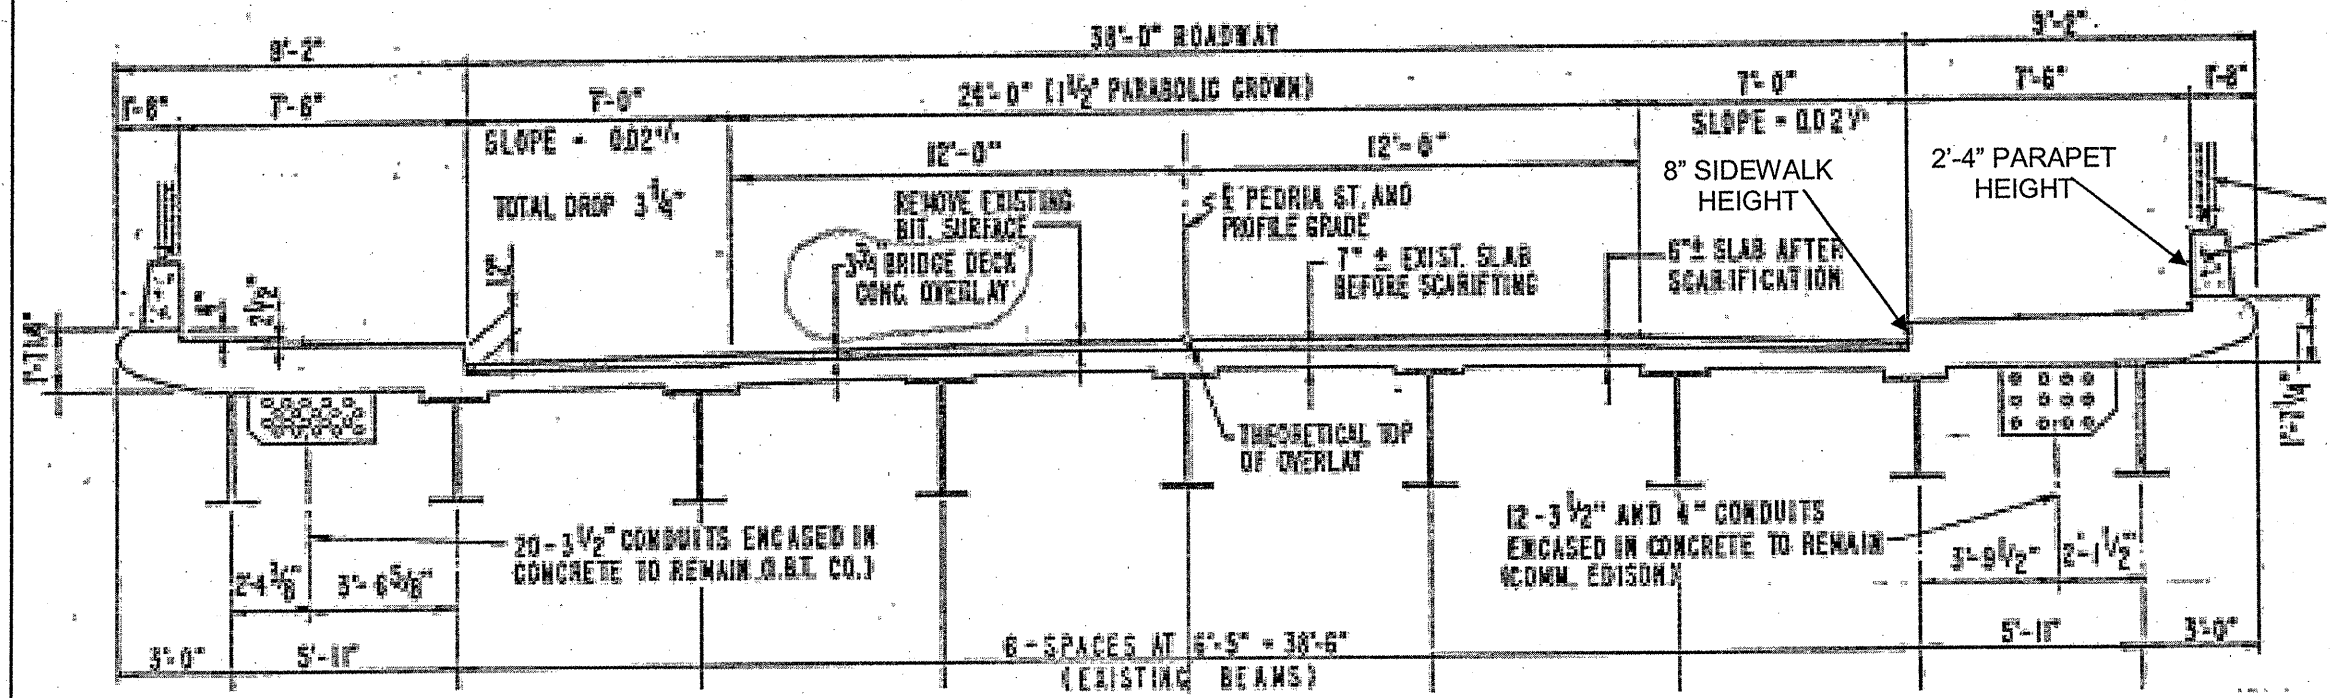

SECTION A-A  
(LOOKING SOUTH)

**FOR  
INFORMATION  
ONLY**

ILLINOIS DEPARTMENT OF  
TRANSPORTATION

EXISTING PLAN & CROSS SECTION  
LOCATION 32 (SN 016-2082)  
PEORIA ST OVER I-290 IKE & CTA  
SHEET 1 OF 1