
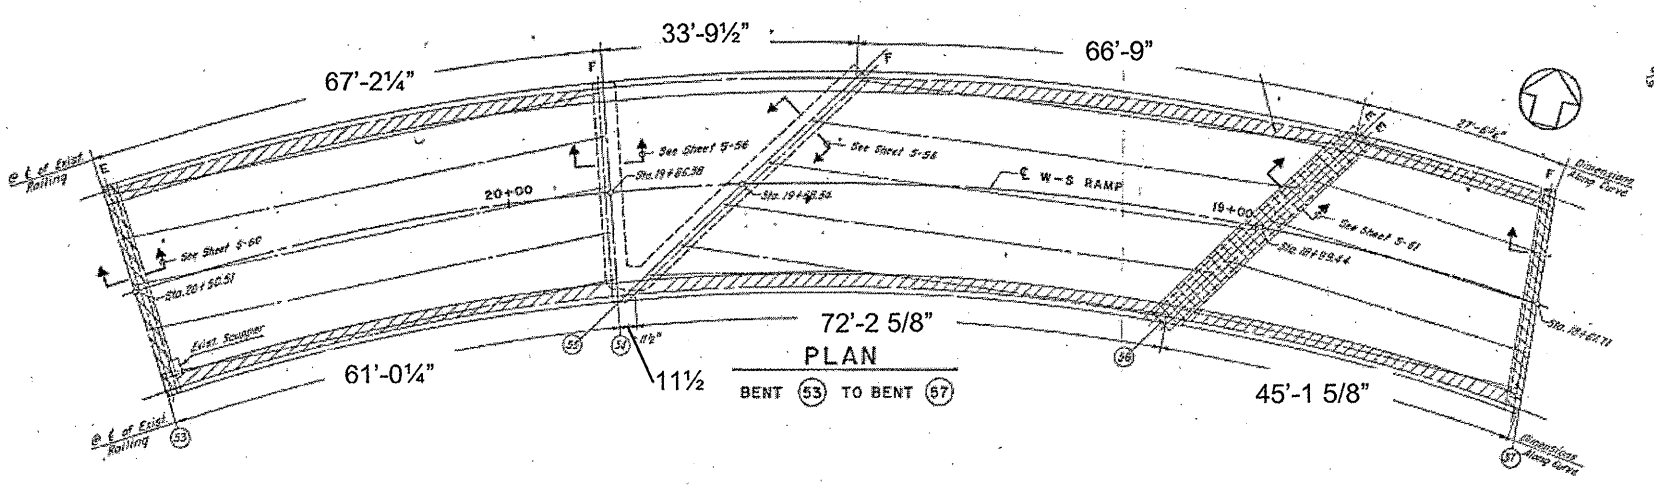
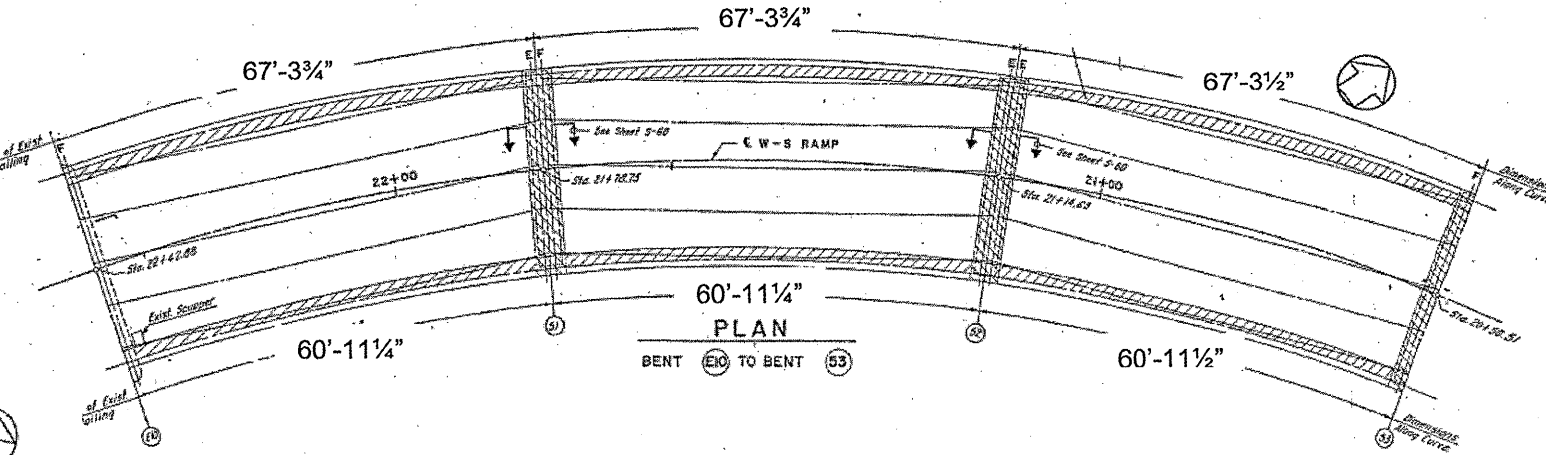
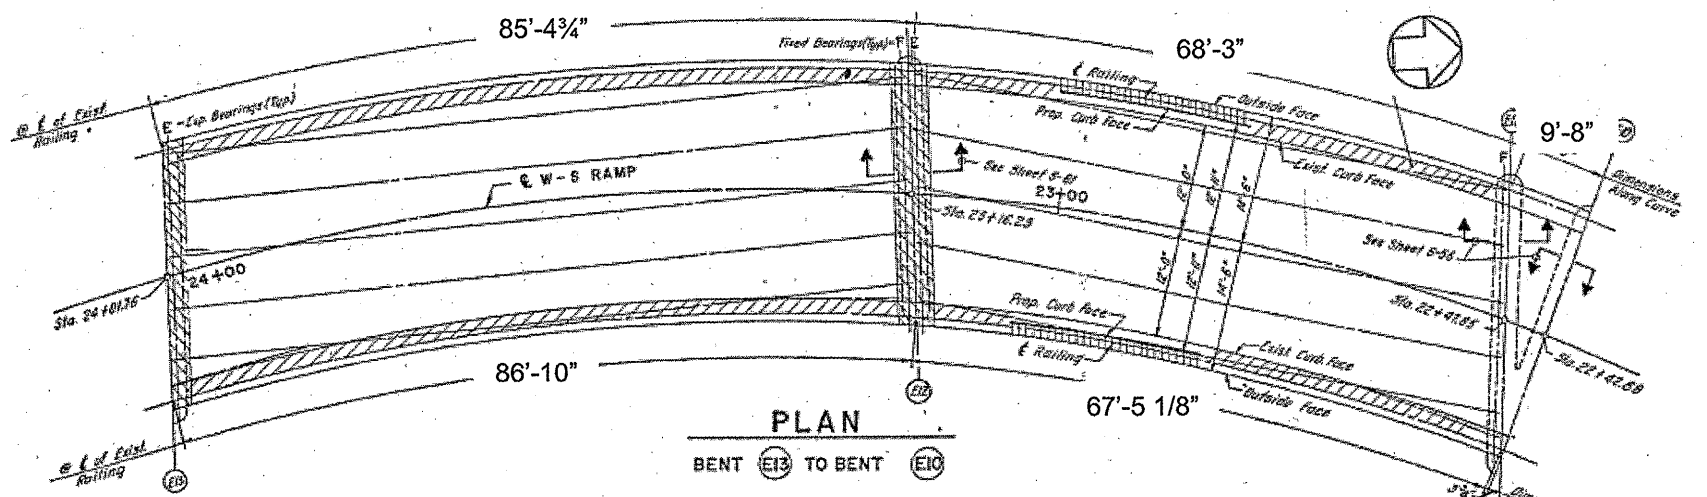
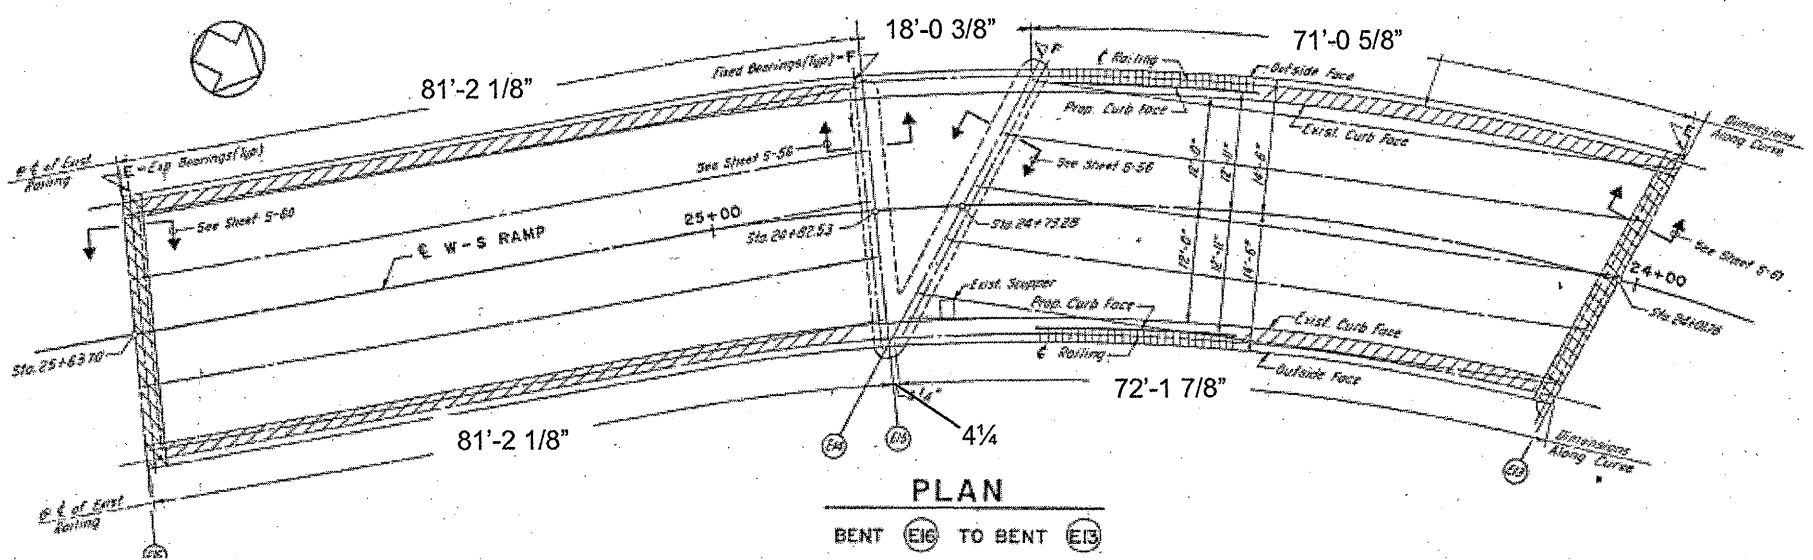


ROUTE	SECTION	COUNTY	TOTAL SHEETS	SHEET NUMBER
VARIOUS	2011-051-I	COOK & DUPAGE	72	50

CONTRACT NO. 60P61

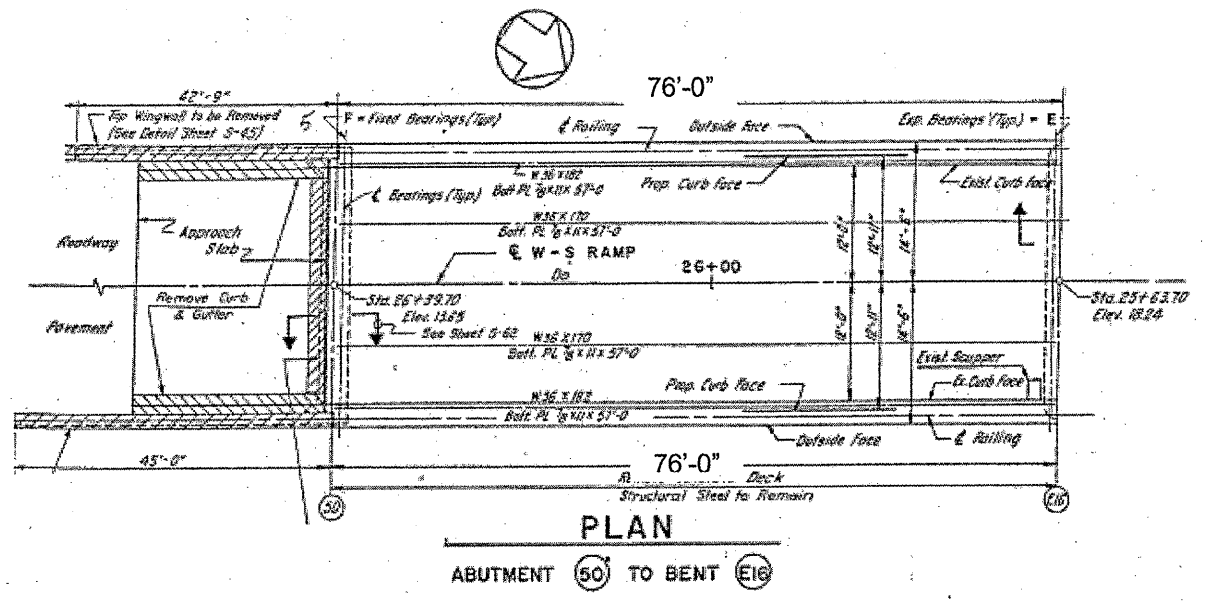

**FOR
INFORMATION
ONLY**

**ILLINOIS DEPARTMENT OF
TRANSPORTATION**

EXISTING PLAN & CROSS SECTION
LOCATION 35 (SN 016-2450)
I-290 WB TO I-90/94 SB OVER I-90/94
SHEET 1 OF 2