
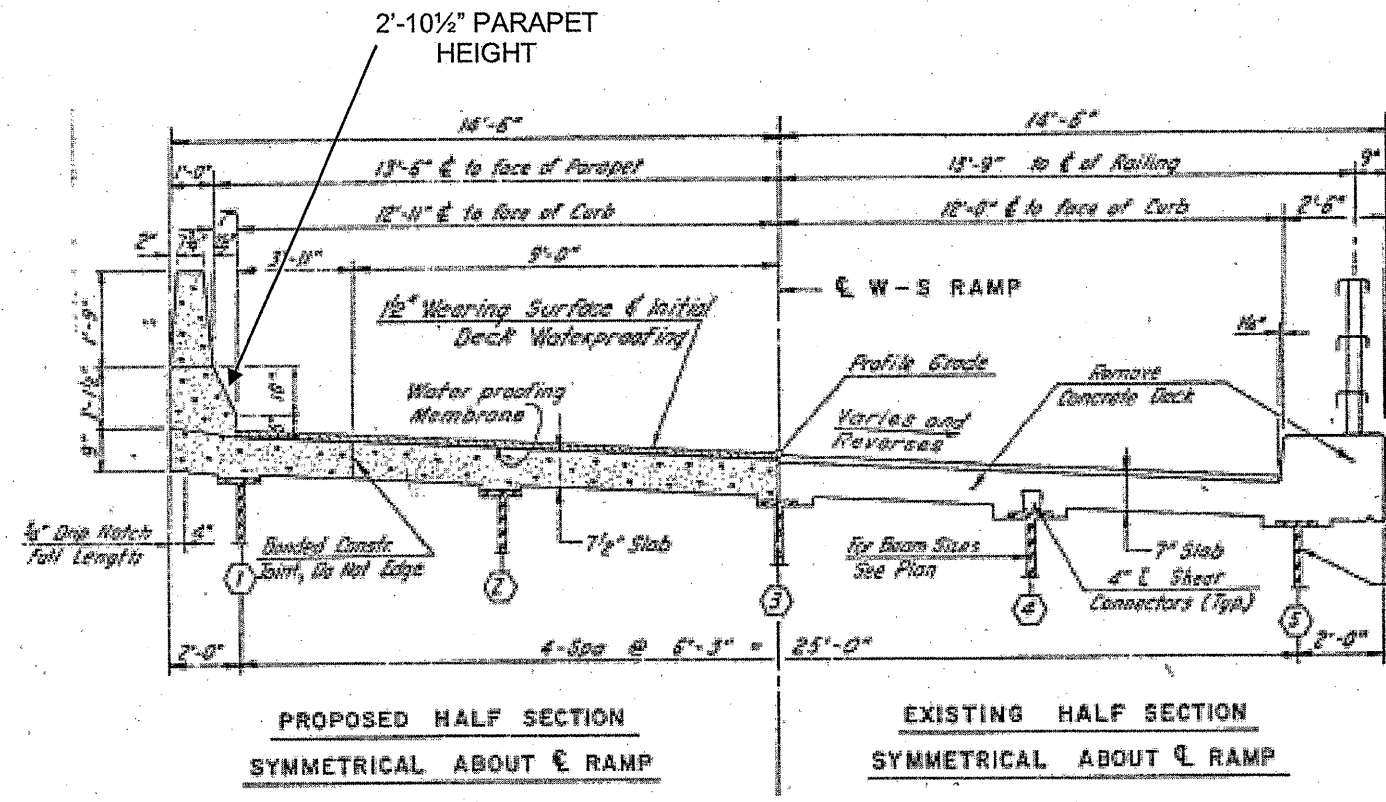
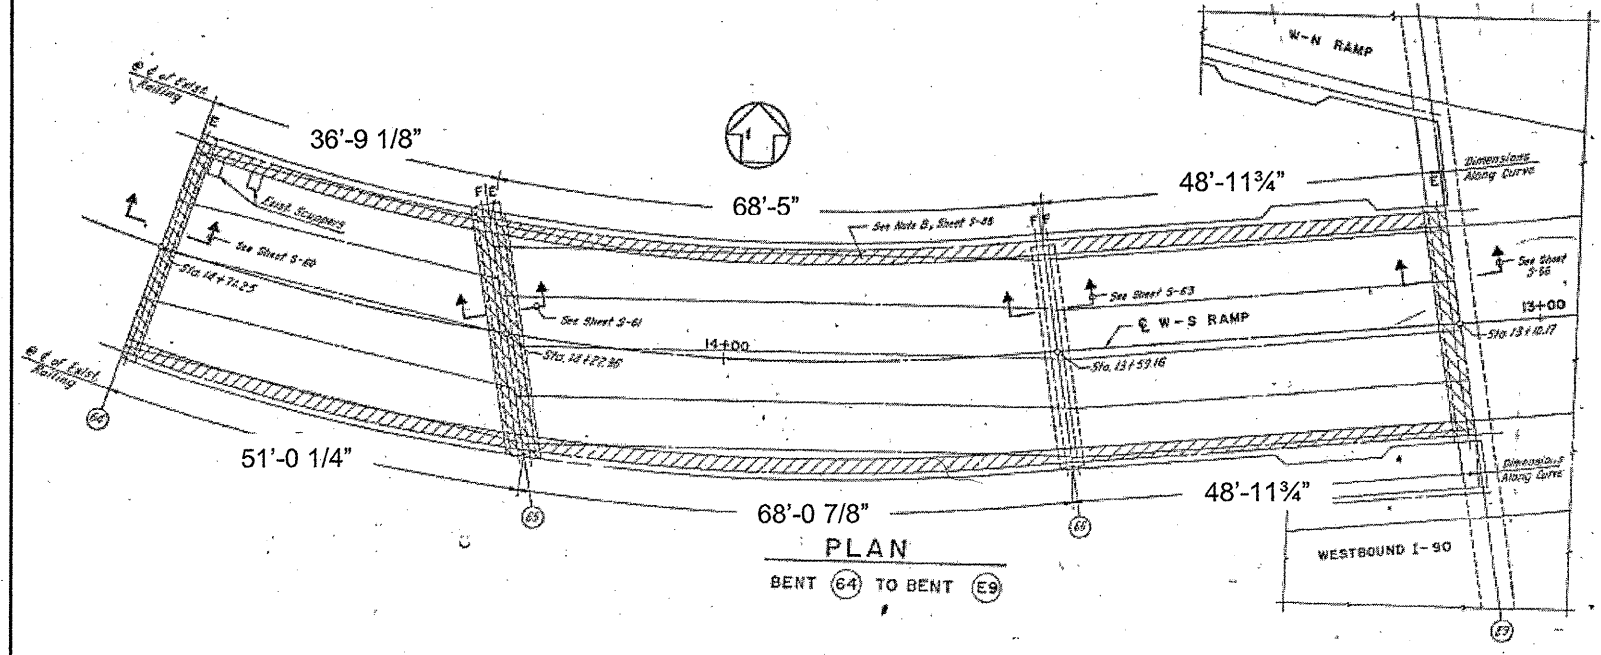
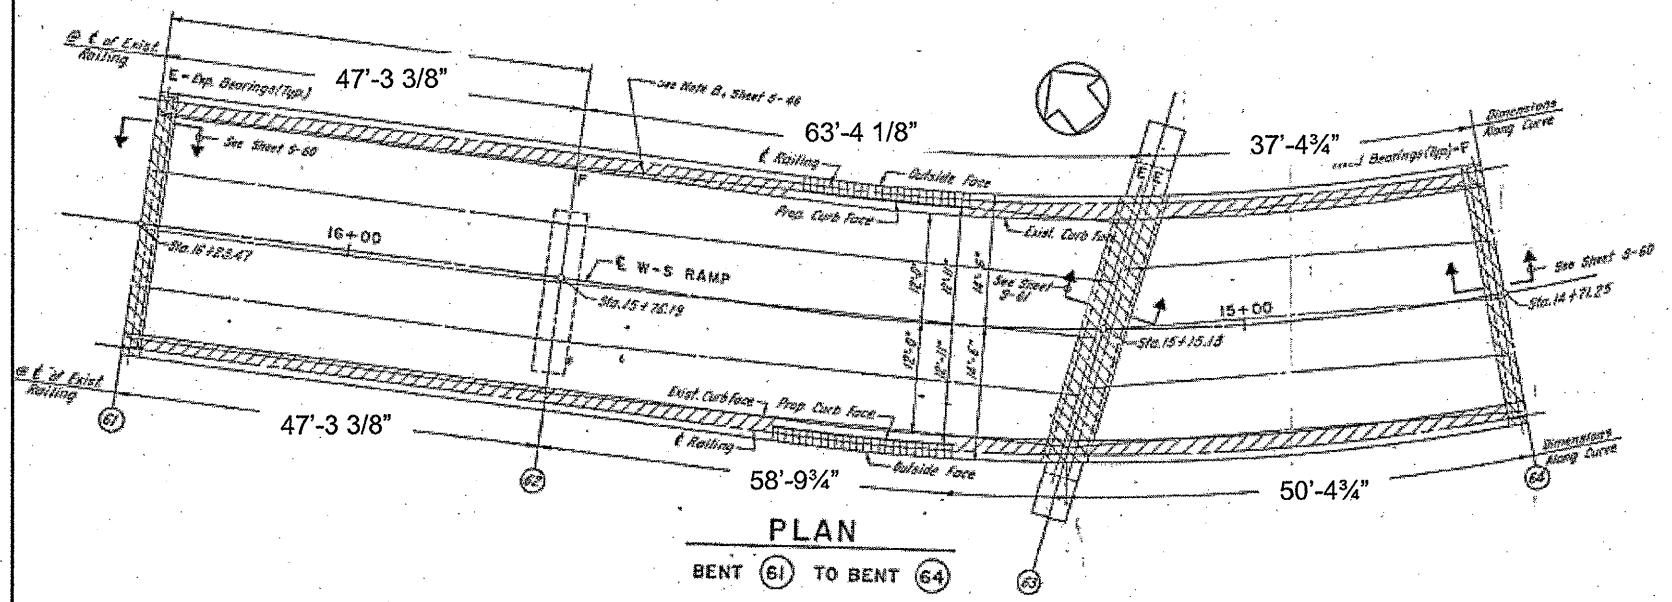


ROUTE VARIOUS	SECTION 2011-051-I	COUNTY COOK & DUPAGE	TOTAL SHEETS 72	SHEET NUMBER 51
-------------------------	------------------------------	--------------------------------	---------------------------	---------------------------

CONTRACT NO. 60P61

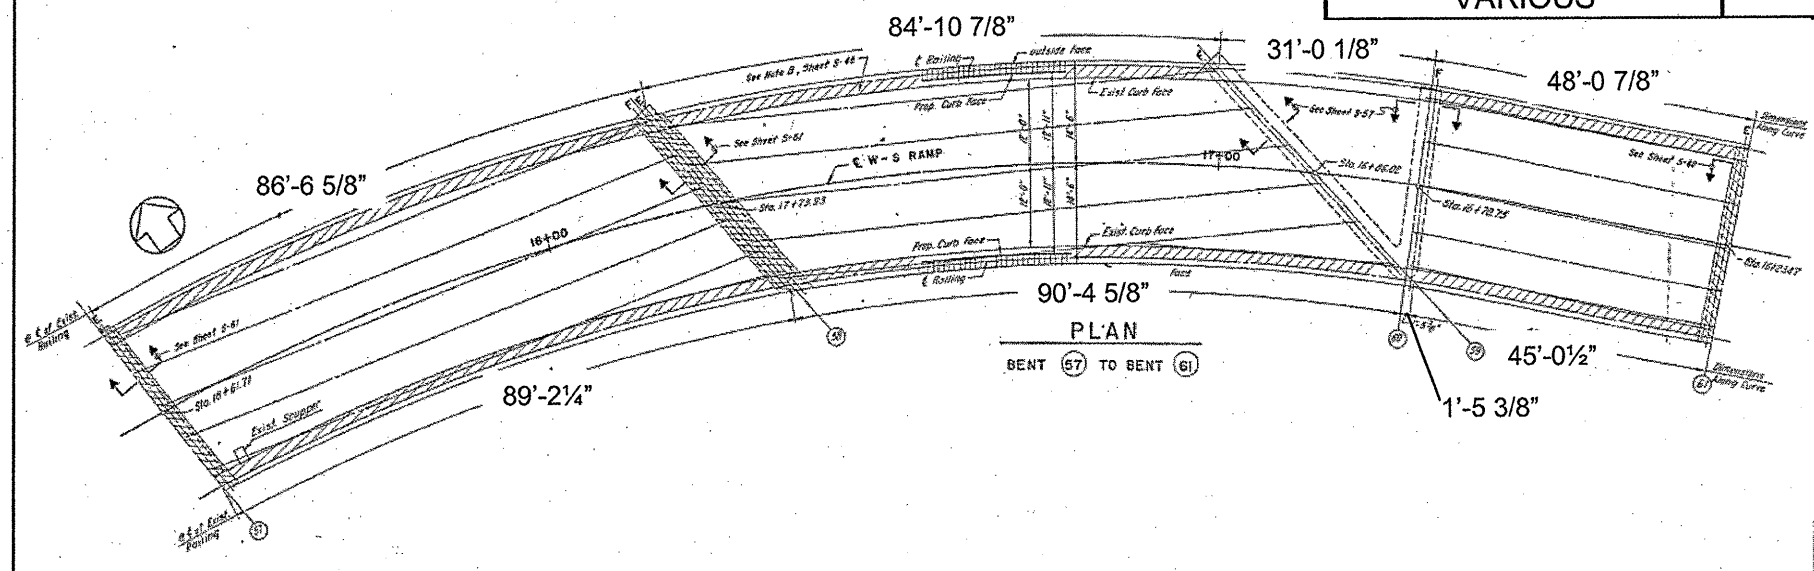

TYPICAL DECK CROSS SECTION
LOOKING NORTH

FOR INFORMATION ONLY

ILLINOIS DEPARTMENT OF TRANSPORTATION

EXISTING PLAN & CROSS SECTION
LOCATION 35 (SN 016-2450)
I-290 WB TO I-90/94 SB OVER I-90/94
SHEET 2 OF 2