



ROUTE VARIOUS	SECTION 2011-051-I	COUNTY COOK & DUPAGE	TOTAL SHEETS 72	SHEET NUMBER 52
------------------	-----------------------	-------------------------	--------------------	--------------------


CONTRACT NO. 60P61

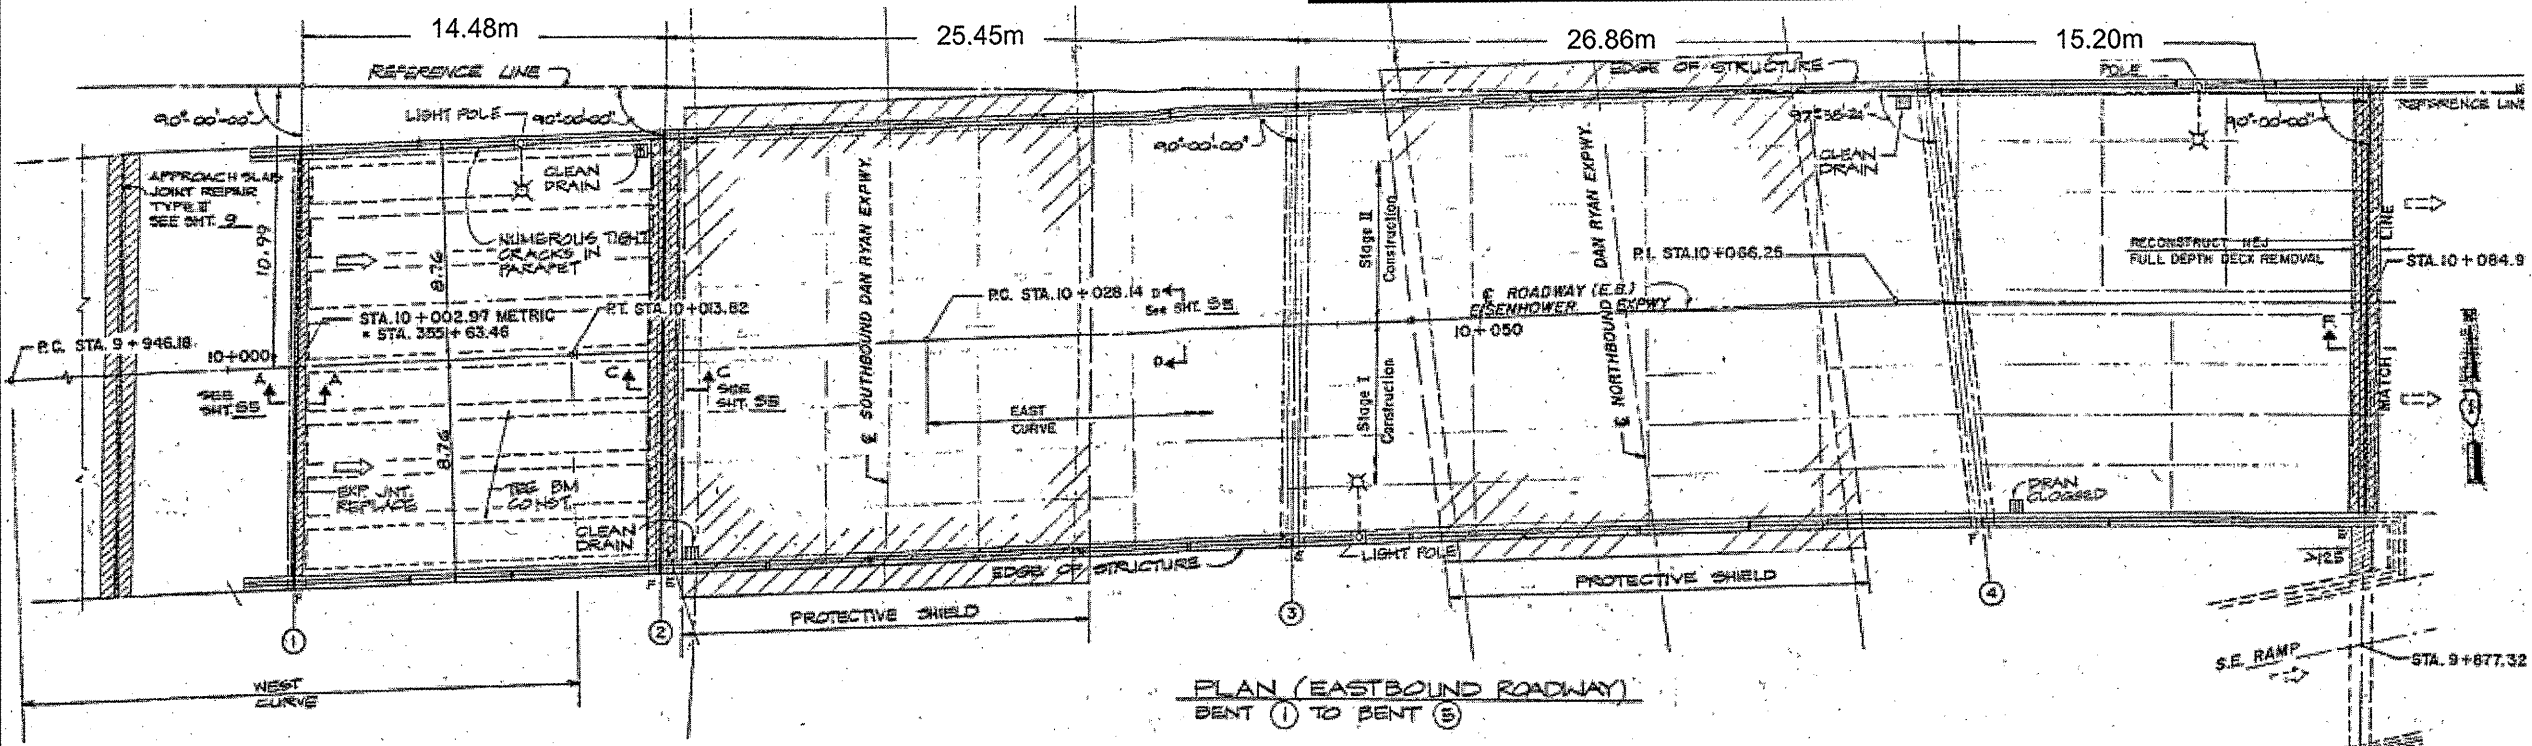

PLAN (EASTBOUND ROADWAY)
BENT ① TO BENT ⑤

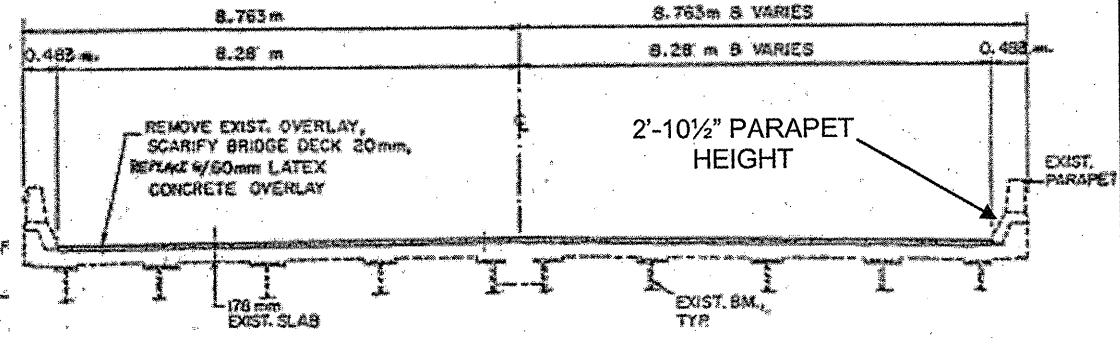

TYPICAL DECK CROSS SECTION
LOOKING EAST
E.B. RDWY. FROM ABUTMENT ① TO BENT ③ -

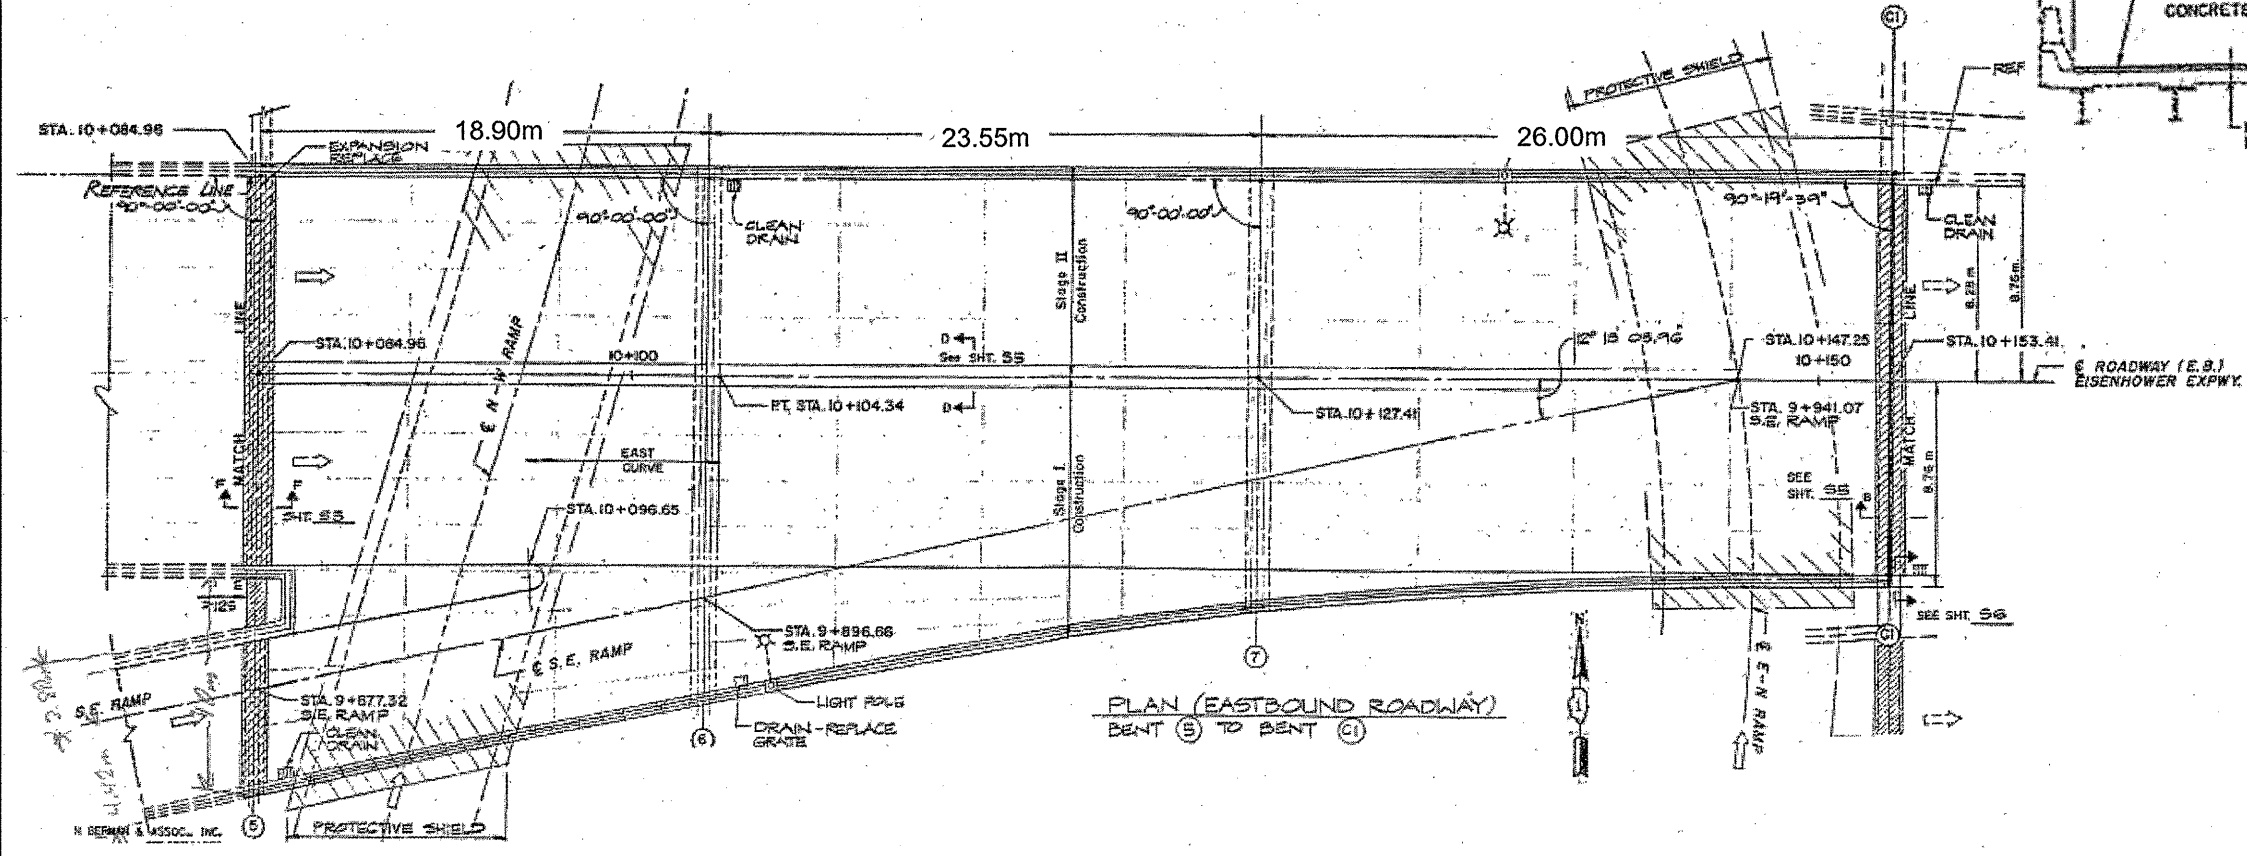

PLAN (EASTBOUND ROADWAY)
BENT ⑤ TO BENT ⑪

**FOR
INFORMATION
ONLY**

ILLINOIS DEPARTMENT OF
TRANSPORTATION

EXISTING PLAN & CROSS SECTION
LOCATION 36 (SN 016-1029)
I-290 EB IKE (CONG) OVER I-90/94
SHEET 1 OF 1