



ROUTE	SECTION	COUNTY	TOTAL SHEETS	SHEET NUMBER
VARIOUS	2011-051-I	COOK & DUPAGE	72	54


CONTRACT NO. 60P61

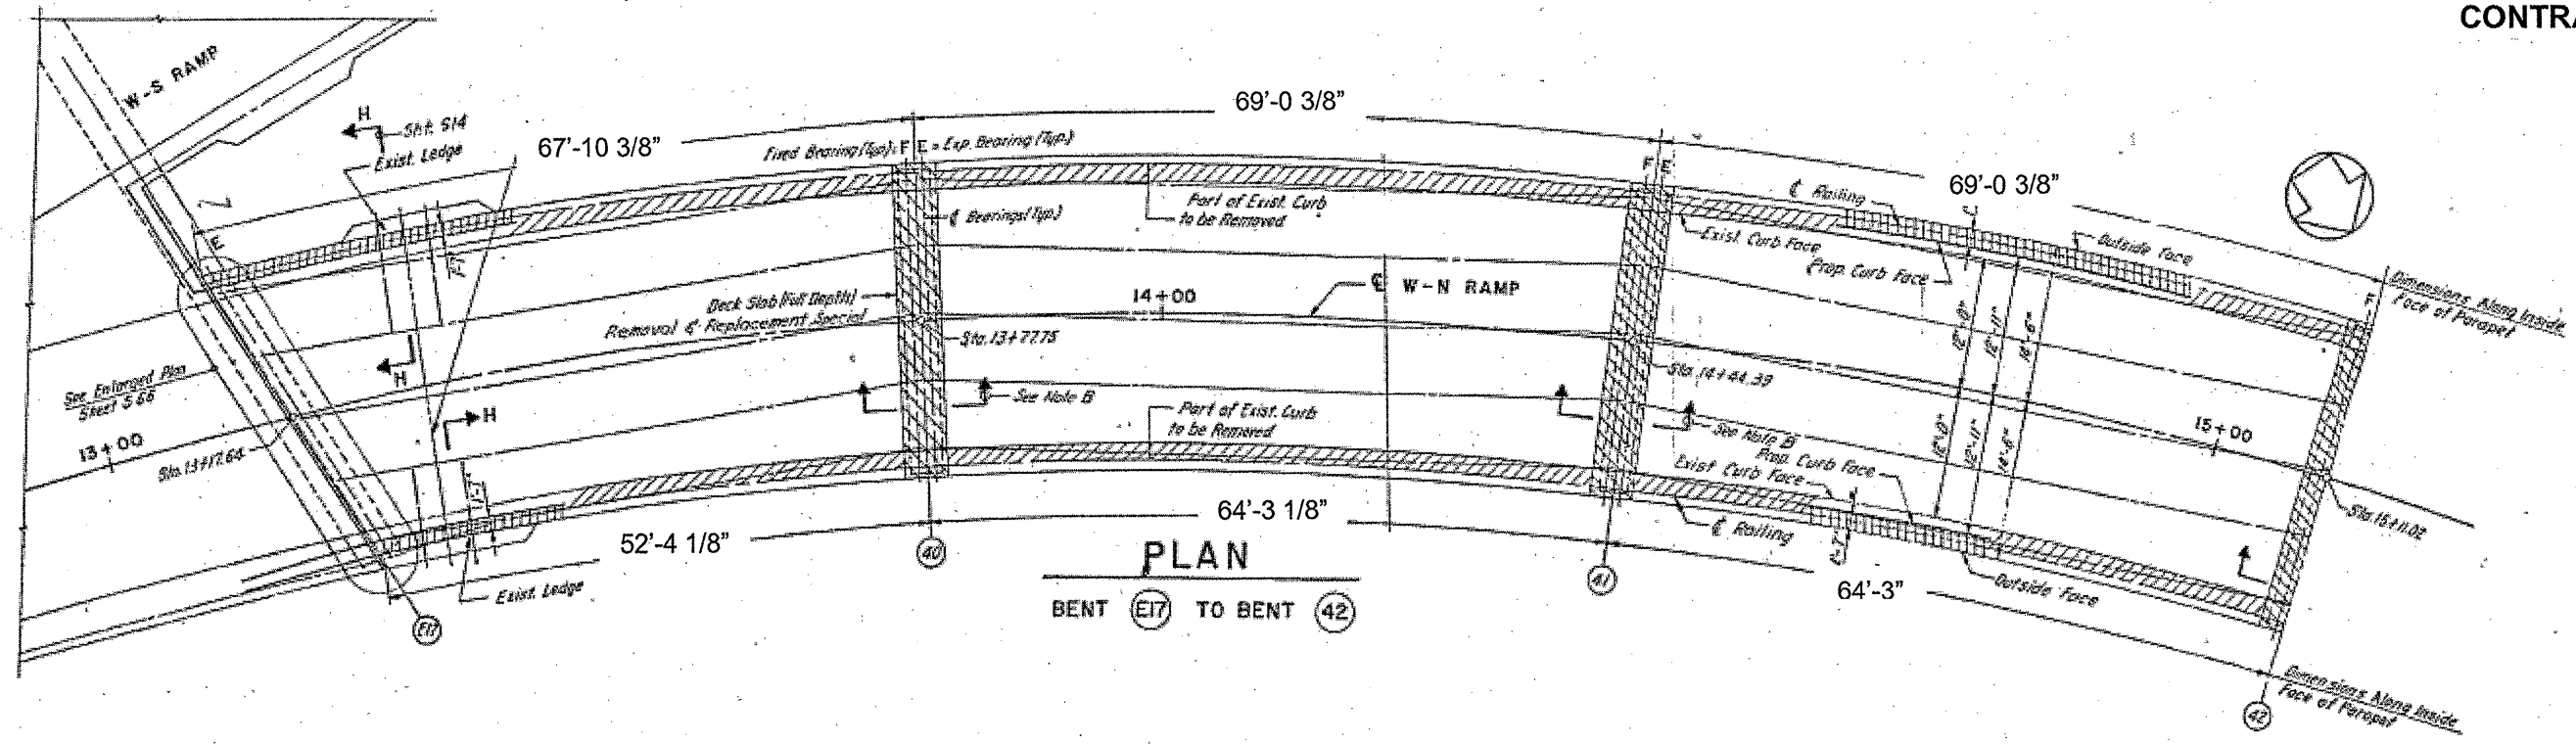

PLAN
BENT (E17) TO BENT (42)

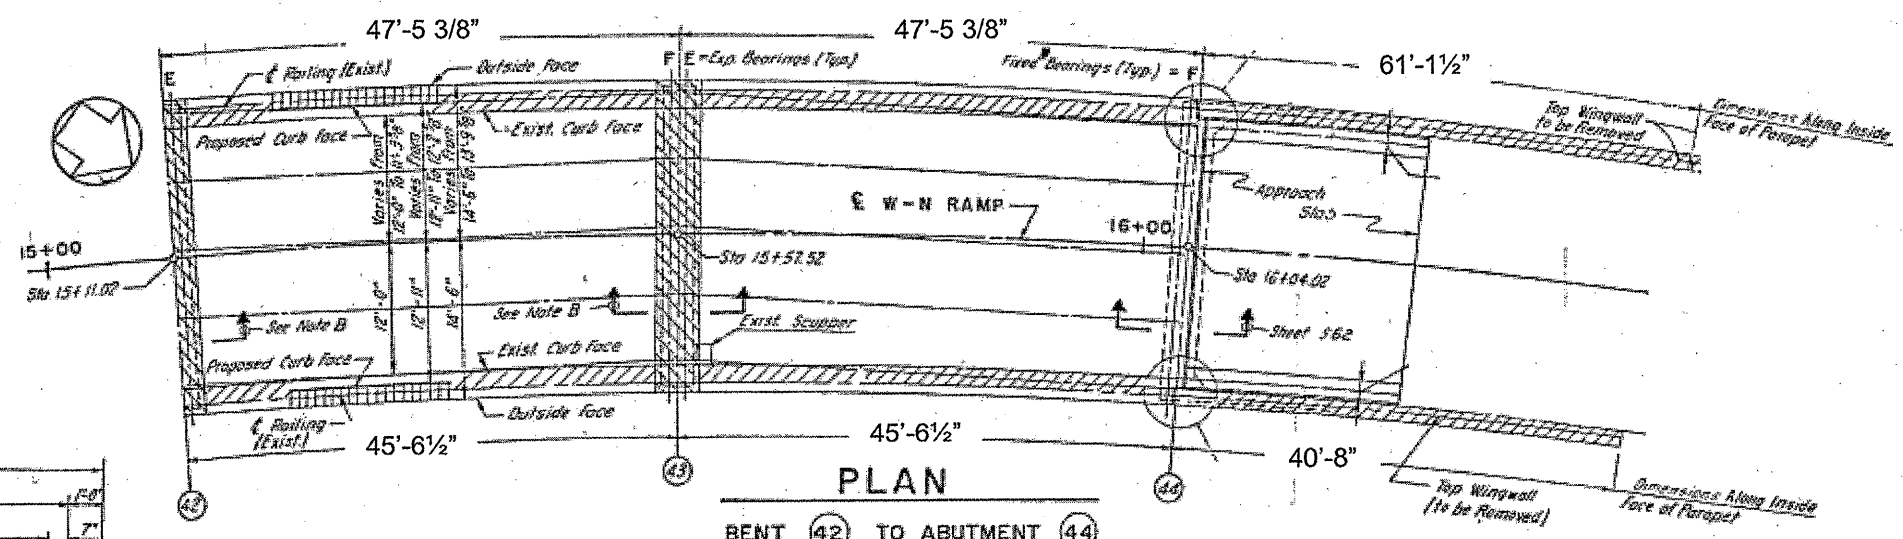

PLAN
BENT (42) TO ABUTMENT (44)

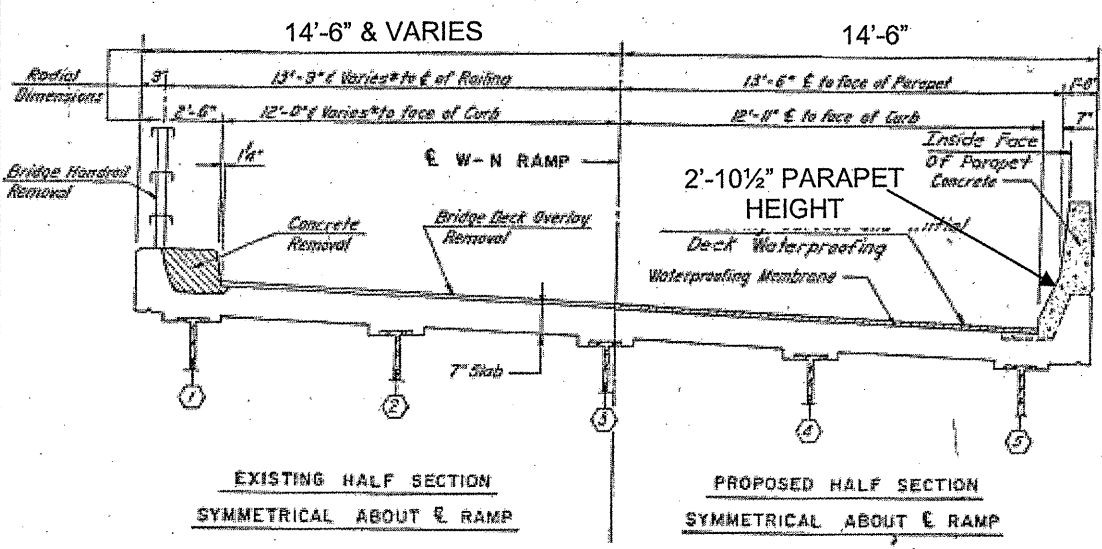

TYPICAL DECK CROSS SECTION
LOOKING WEST

FOR INFORMATION ONLY

ILLINOIS DEPARTMENT OF TRANSPORTATION
EXISTING PLAN & CROSS SECTION
LOCATION 38 (SN 016-2448)
I-290 WB TO I-90/94 OVER DES PLAINES ST
SHEET 1 OF 1