



ROUTE	SECTION	COUNTY	TOTAL SHEETS	SHEET NUMBER
VARIOUS	2011-051-I	COOK & DUPAGE	72	55

CONTRACT NO. 60P61

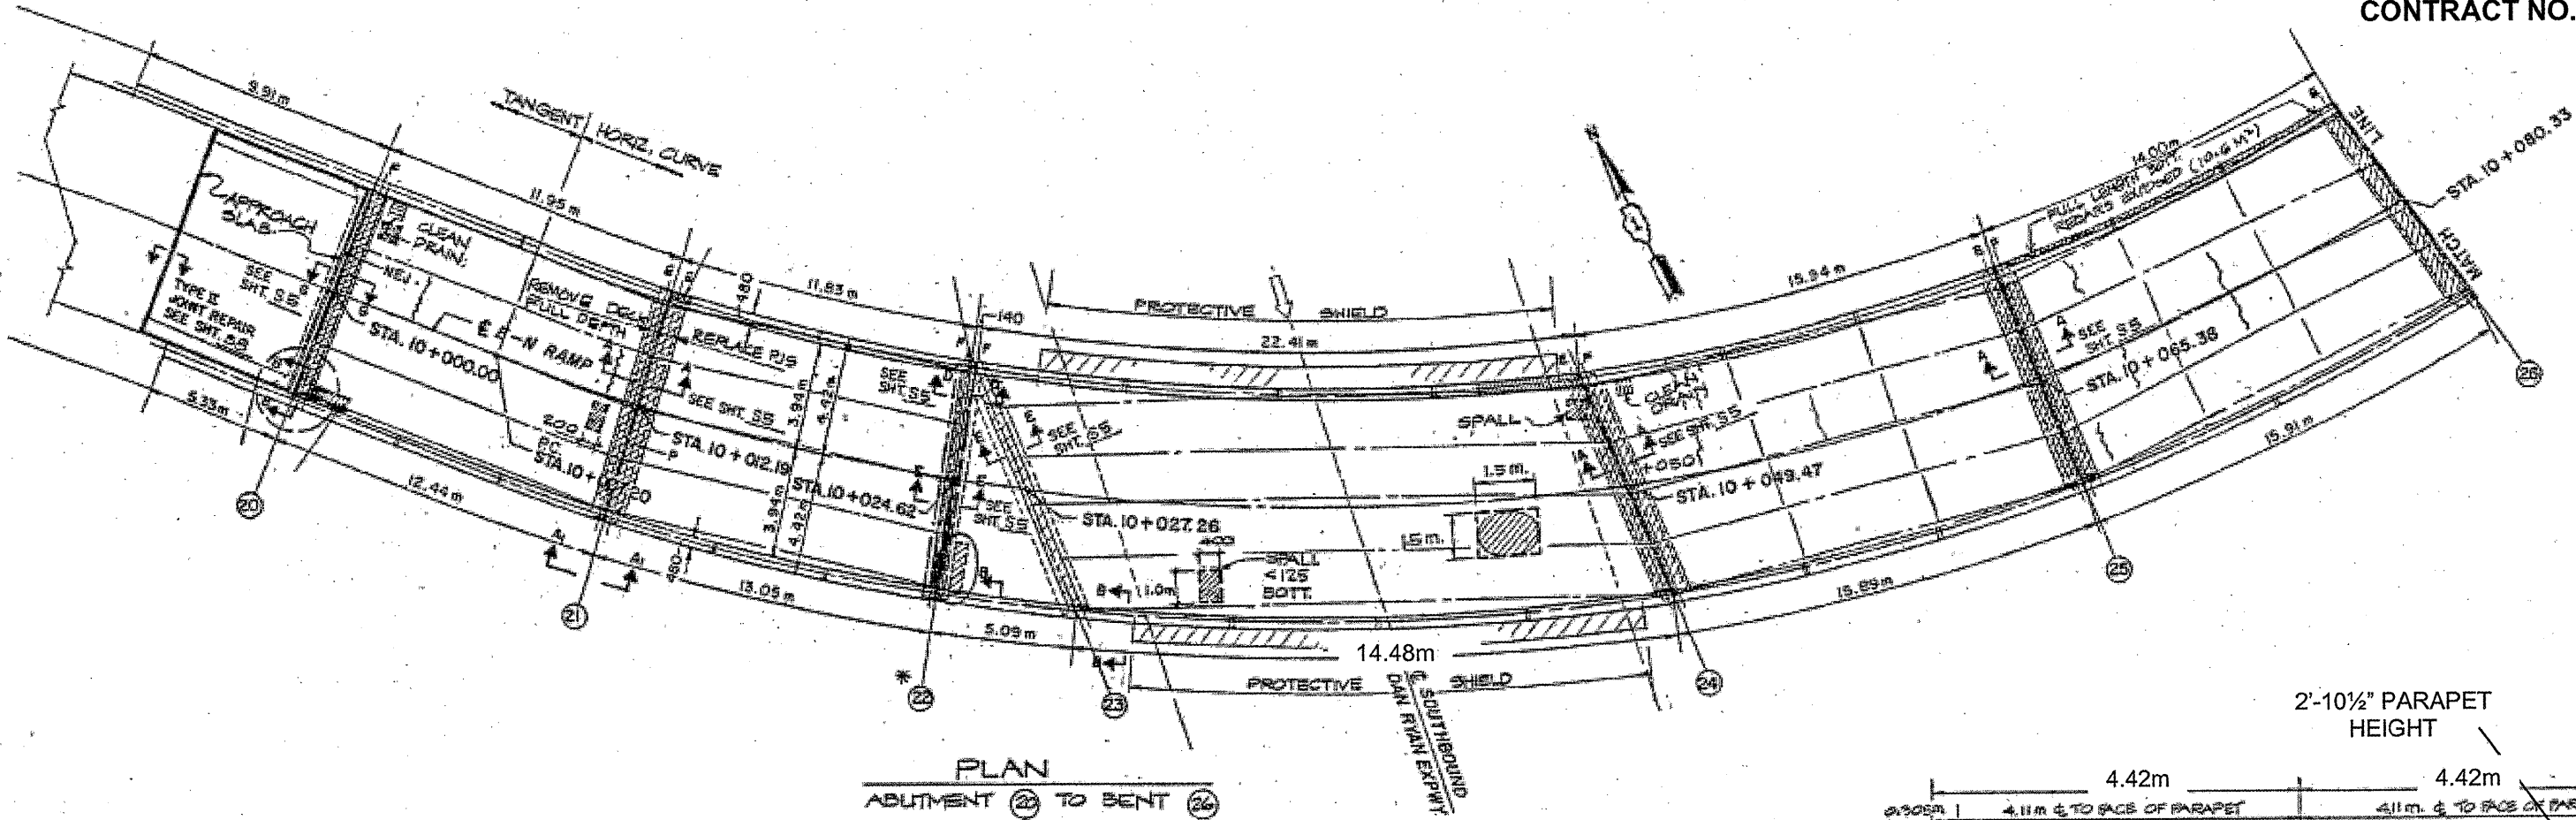


PLAN  
ABUTMENT 22 TO BENT 26

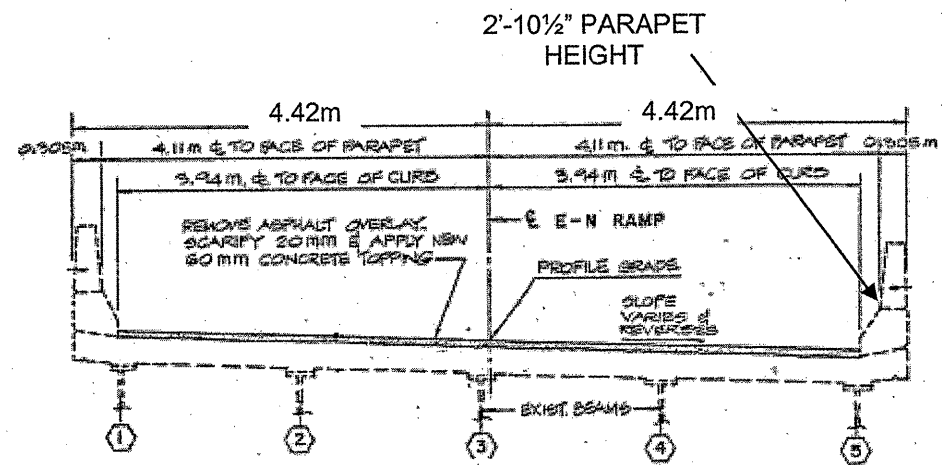

TYPICAL DECK CROSS SECTION  
LOOKING WEST  
(BETWEEN BENTS 20 TO 29)

**FOR  
INFORMATION  
ONLY**

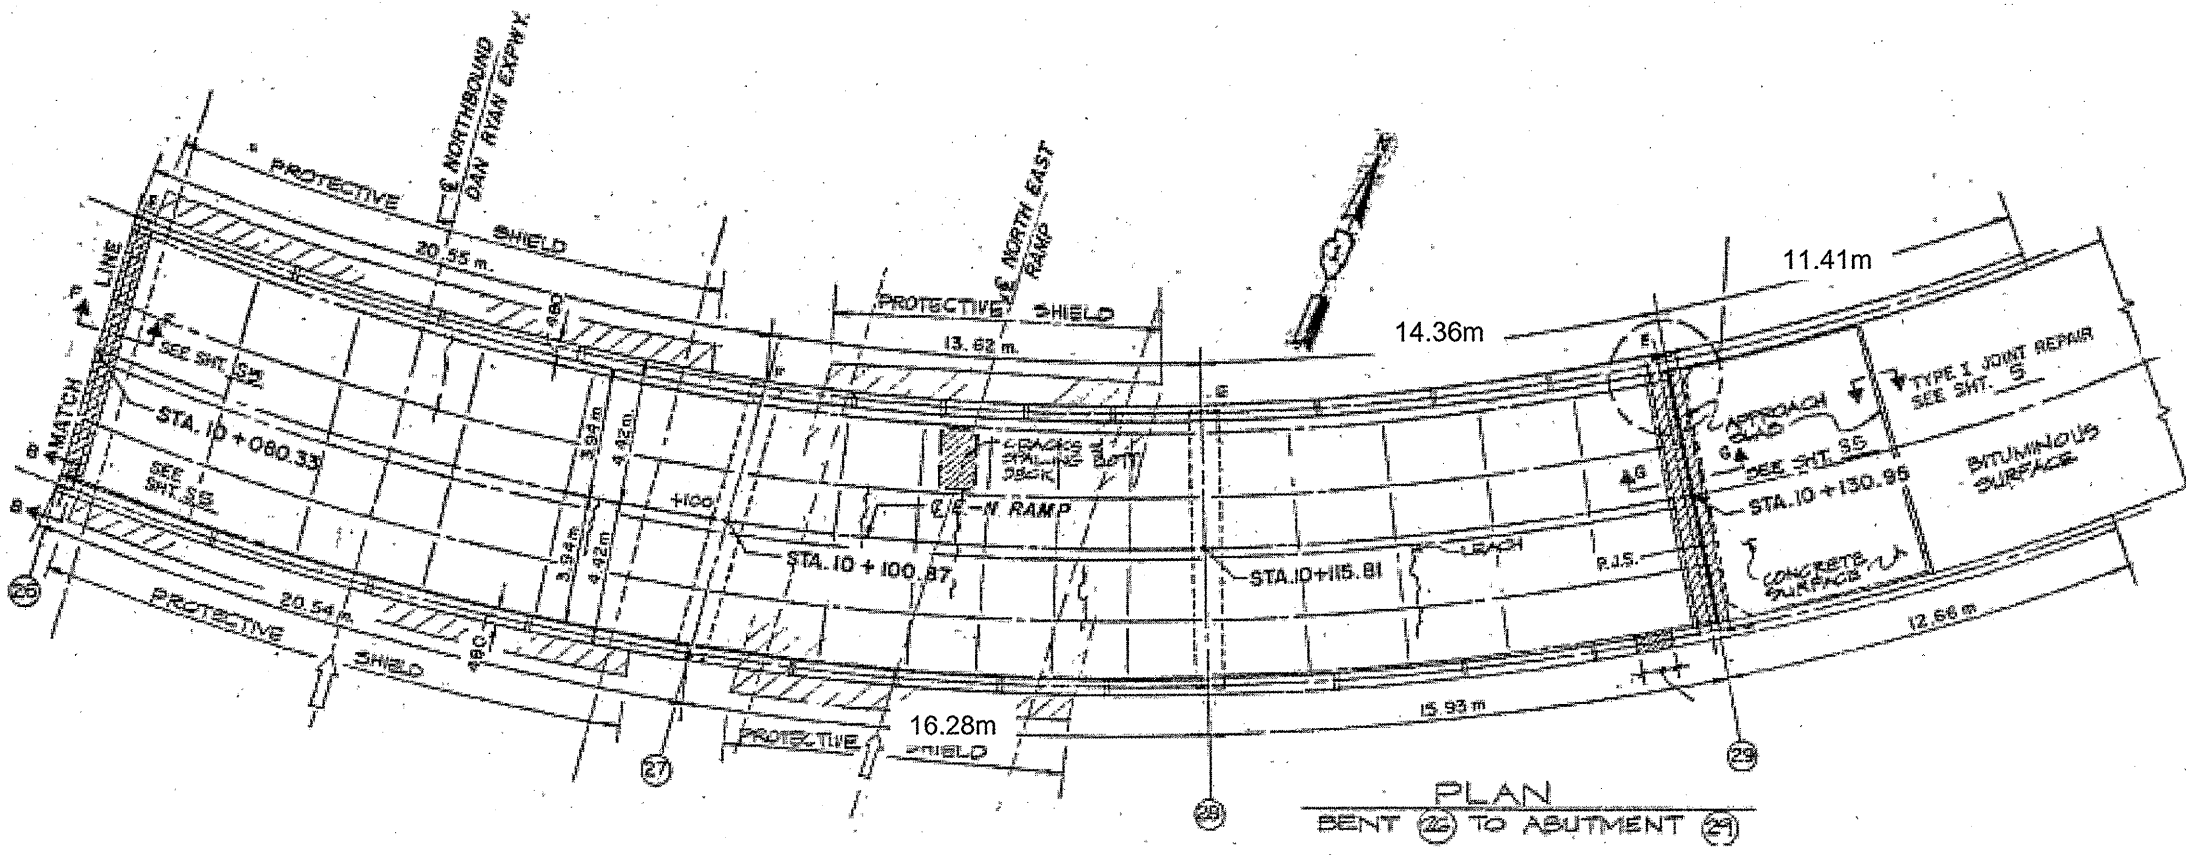

PLAN  
BENT 26 TO ABUTMENT 29

ILLINOIS DEPARTMENT OF  
TRANSPORTATION

EXISTING PLAN & CROSS SECTION  
LOCATION 39 (SN 016-2453)  
I-290 EB TO I-90/94 NB OVER I-90/94  
SHEET 1 OF 1