
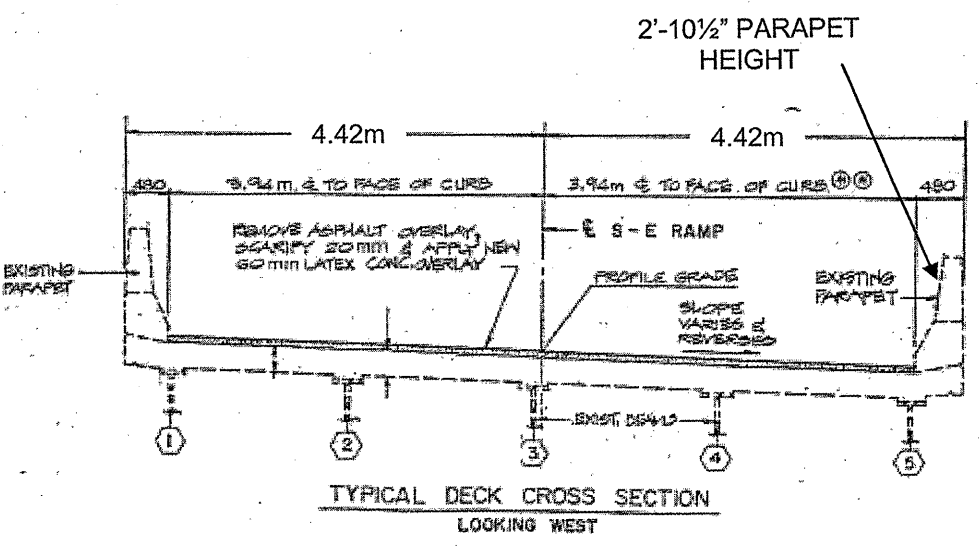
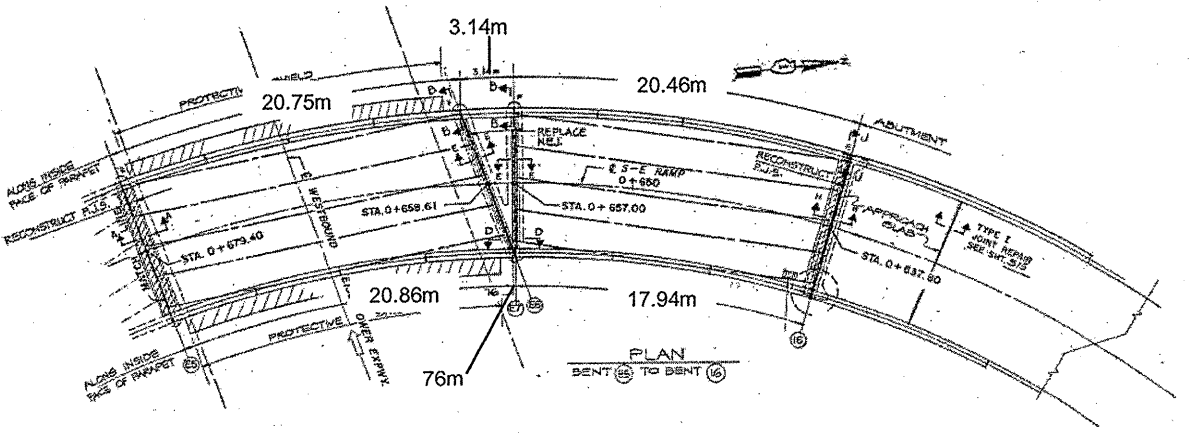
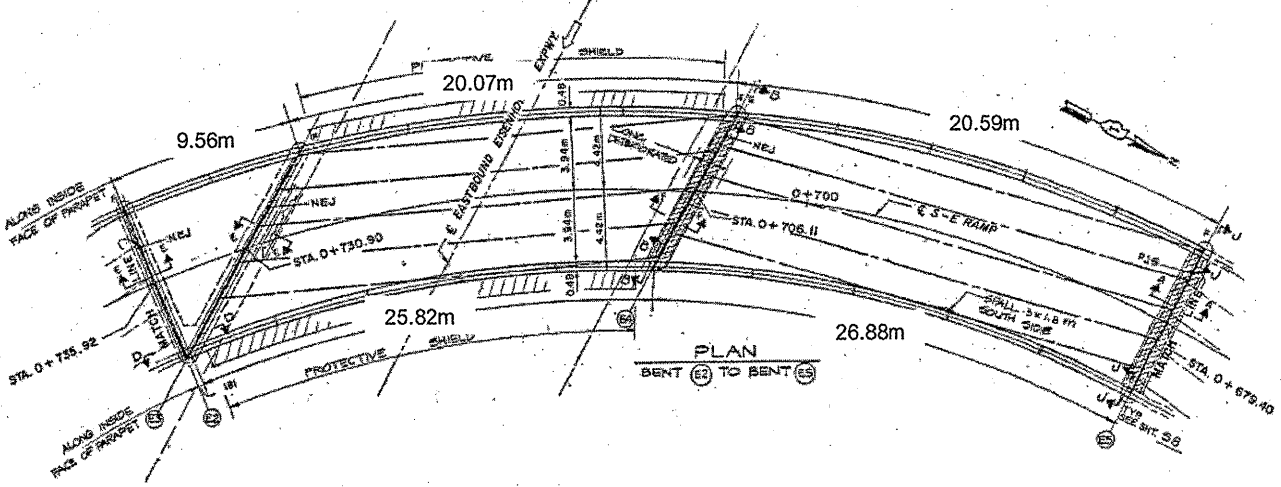
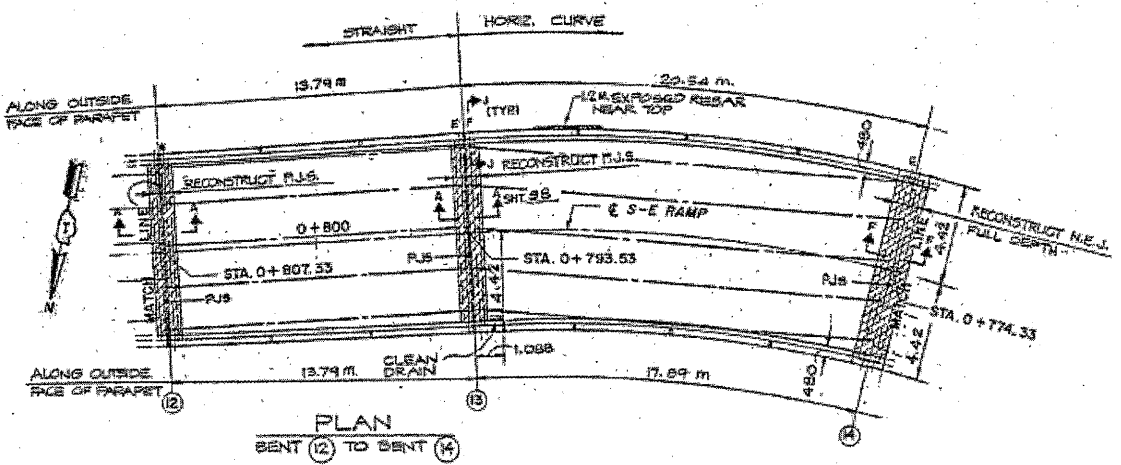
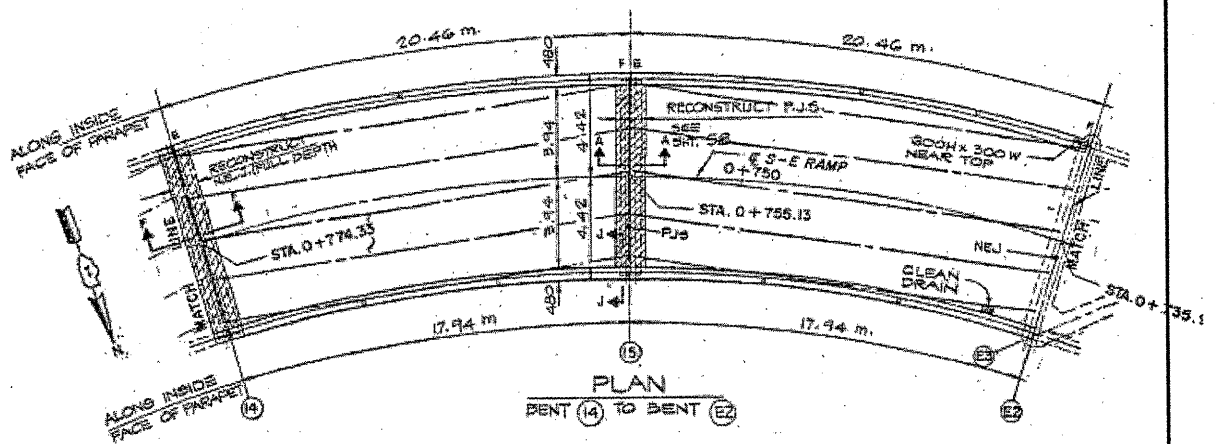


ROUTE	SECTION	COUNTY	TOTAL SHEETS	SHEET NUMBER
VARIOUS	2011-051-I	COOK & DUPAGE	72	56

CONTRACT NO. 60P61

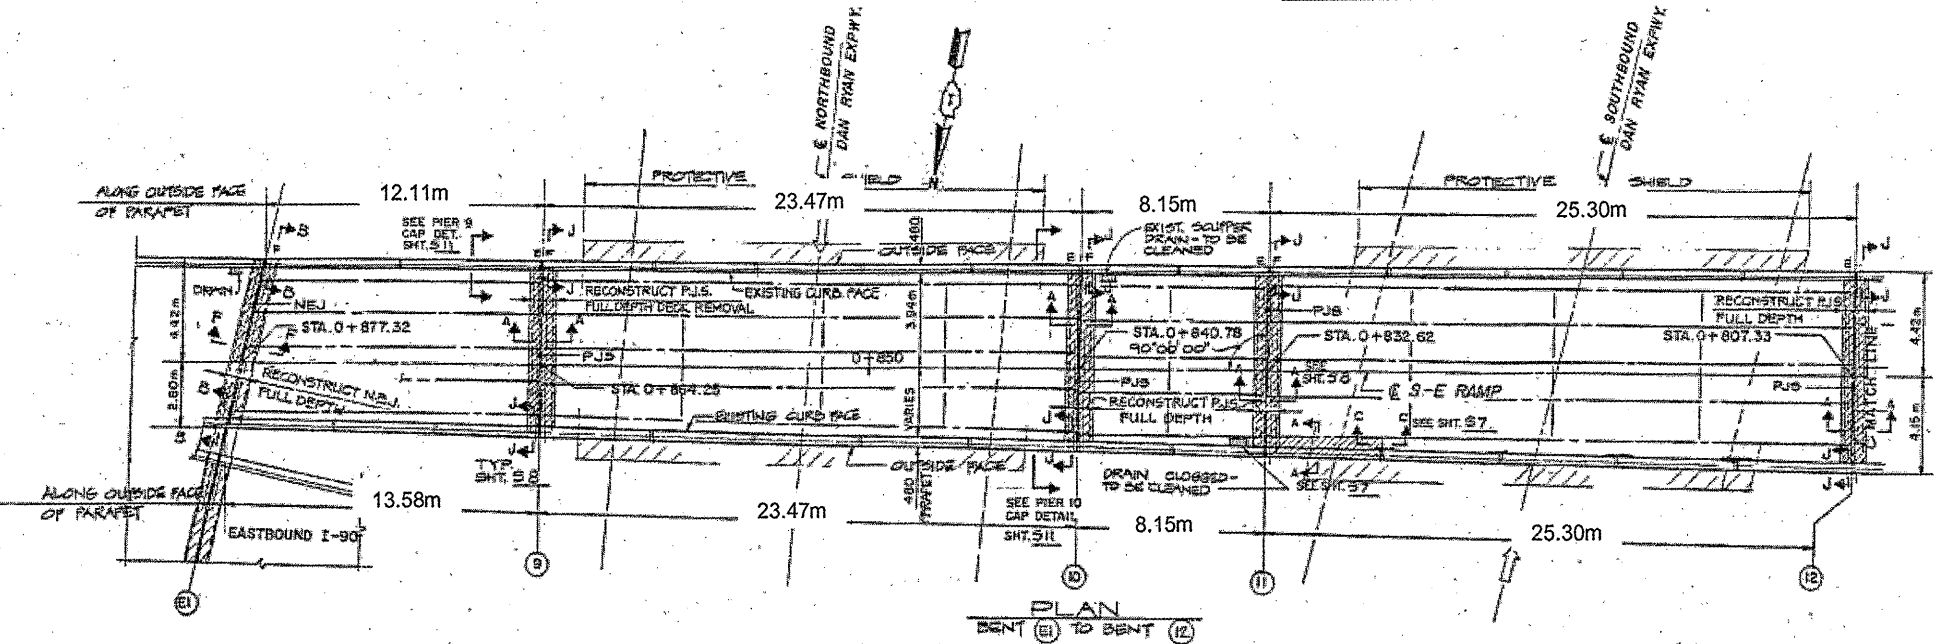

**FOR INFORMATION ONLY**

ILLINOIS DEPARTMENT OF TRANSPORTATION

EXISTING PLAN & CROSS SECTION  
LOCATION 40 (SN 016-2452)  
I-90/94SB TO I-290EB OVER I-90/94 & I-290  
SHEET 1 OF 1