



ROUTE VARIOUS	SECTION 2011-051-I	COUNTY COOK & DUPAGE	TOTAL SHEETS 72	SHEET NUMBER 61
------------------	-----------------------	-------------------------	-----------------------	-----------------------

CONTRACT NO. 60P61

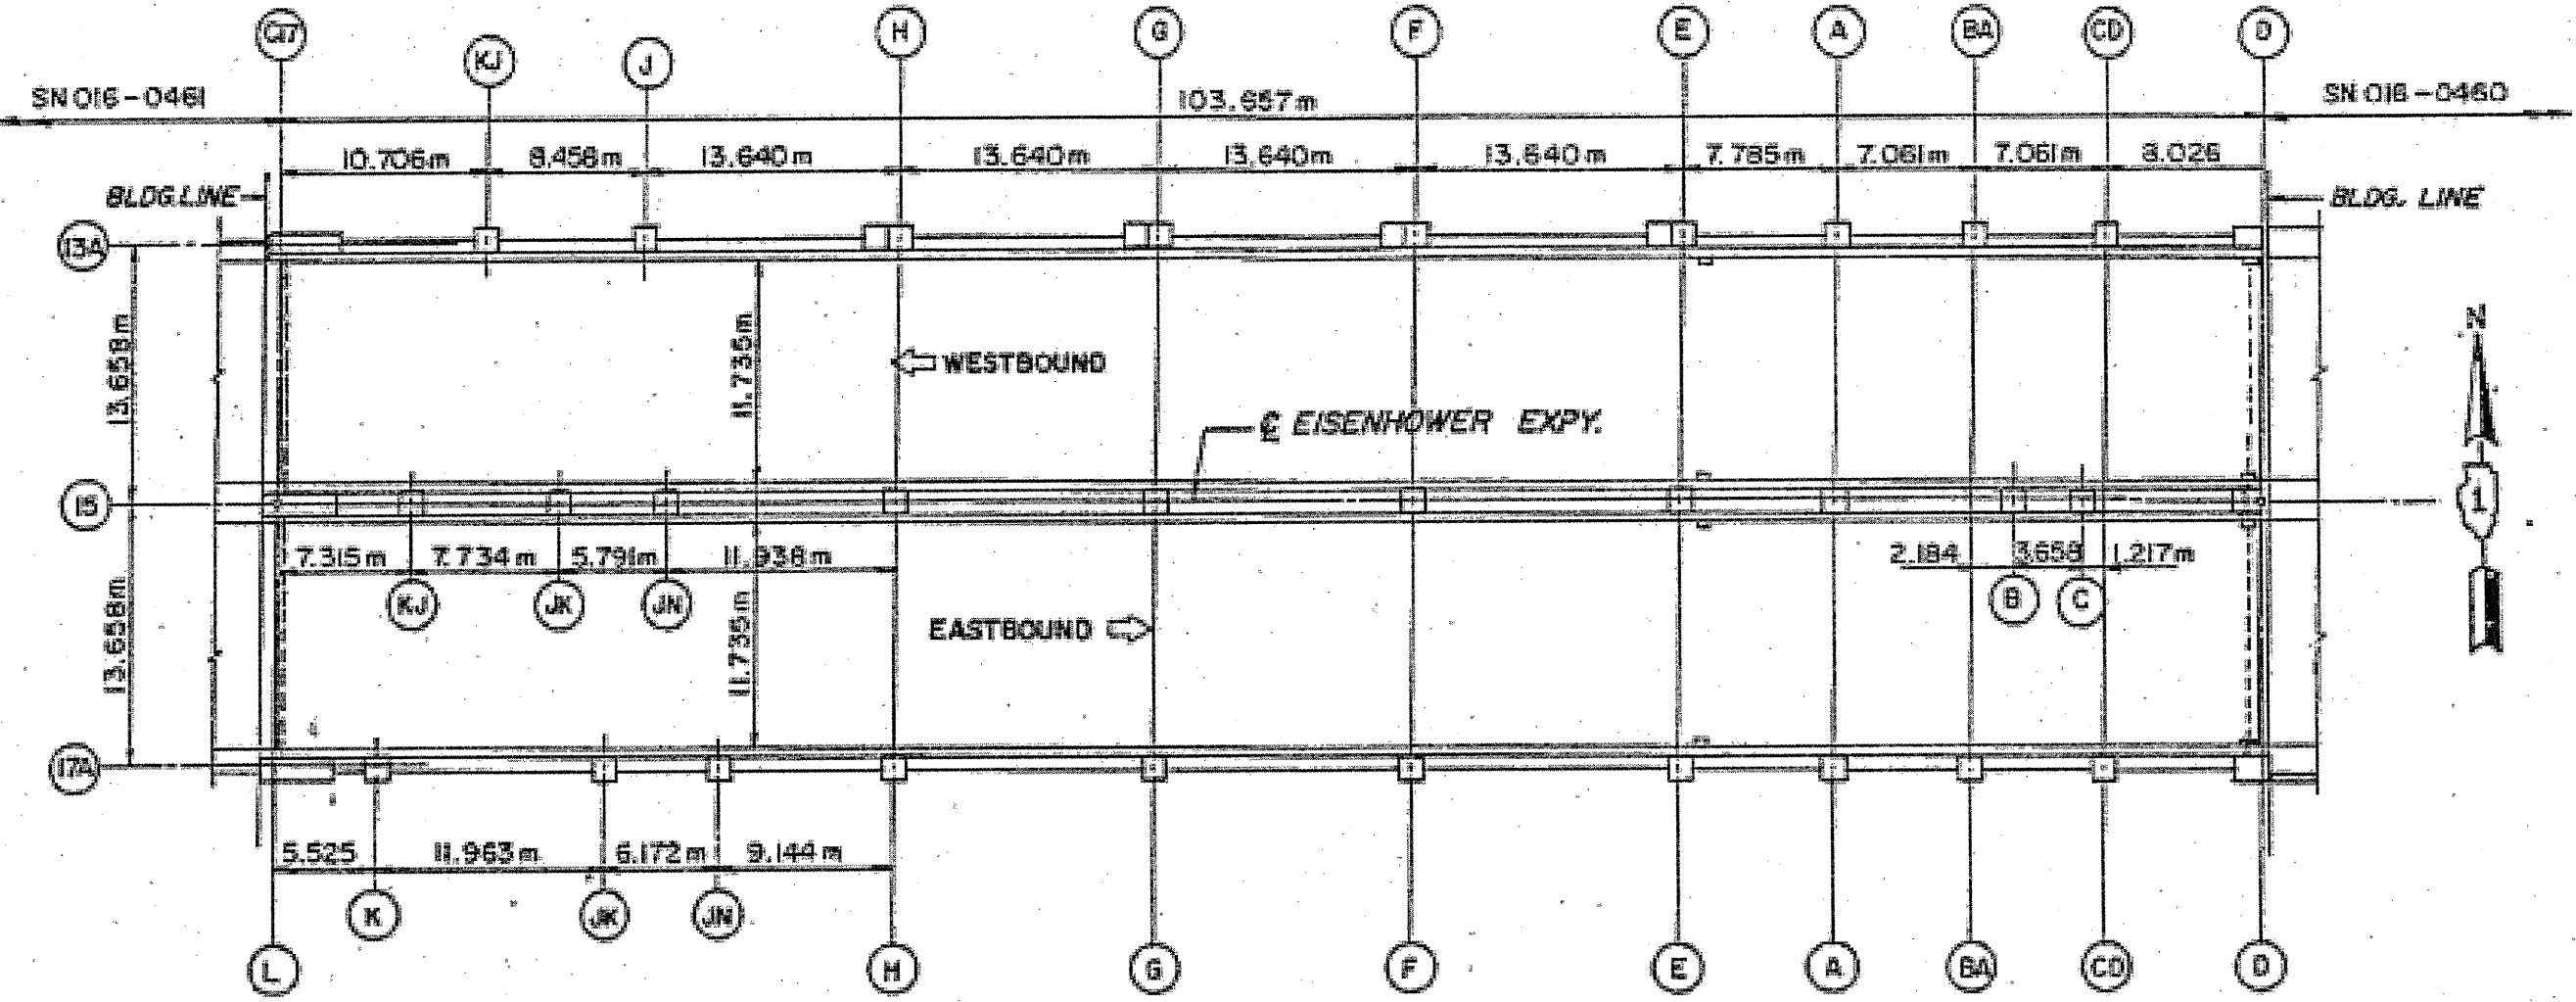

PLAN

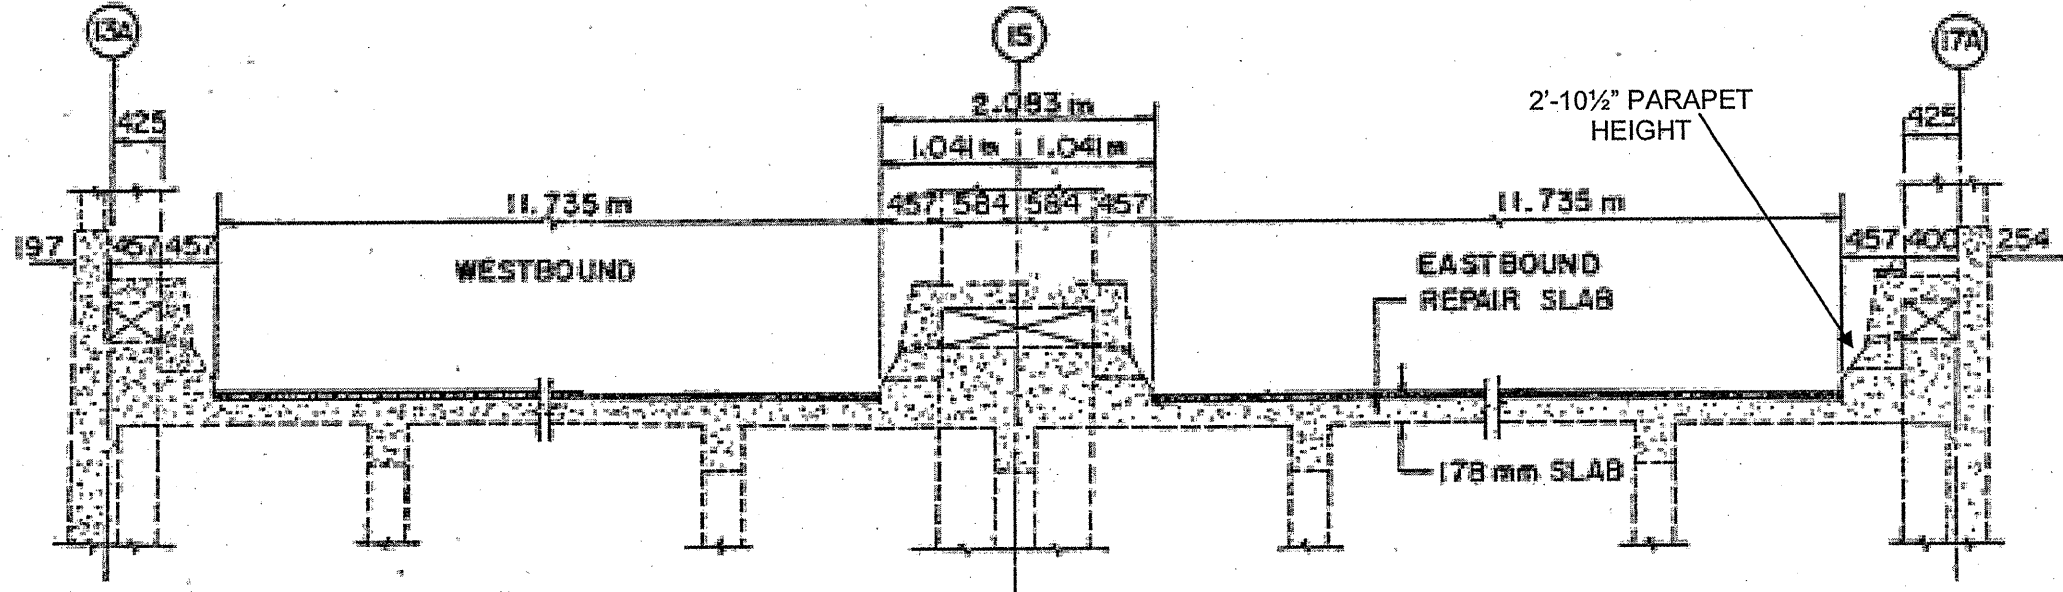

TYPICAL DECK CROSS SECTION
LOOKING EAST

**FOR
INFORMATION
ONLY**

ILLINOIS DEPARTMENT OF
TRANSPORTATION

EXISTING PLAN & CROSS SECTION
LOCATION 45 (SN 016-0462)
I-290 IKE (CONGRESS) THRU POST OFFICE
SHEET 1 OF 1