



ROUTE	SECTION	COUNTY	TOTAL SHEETS	SHEET NUMBER
VARIOUS	2011-051-I	COOK & DUPAGE	72	65

CONTRACT NO. 60P61

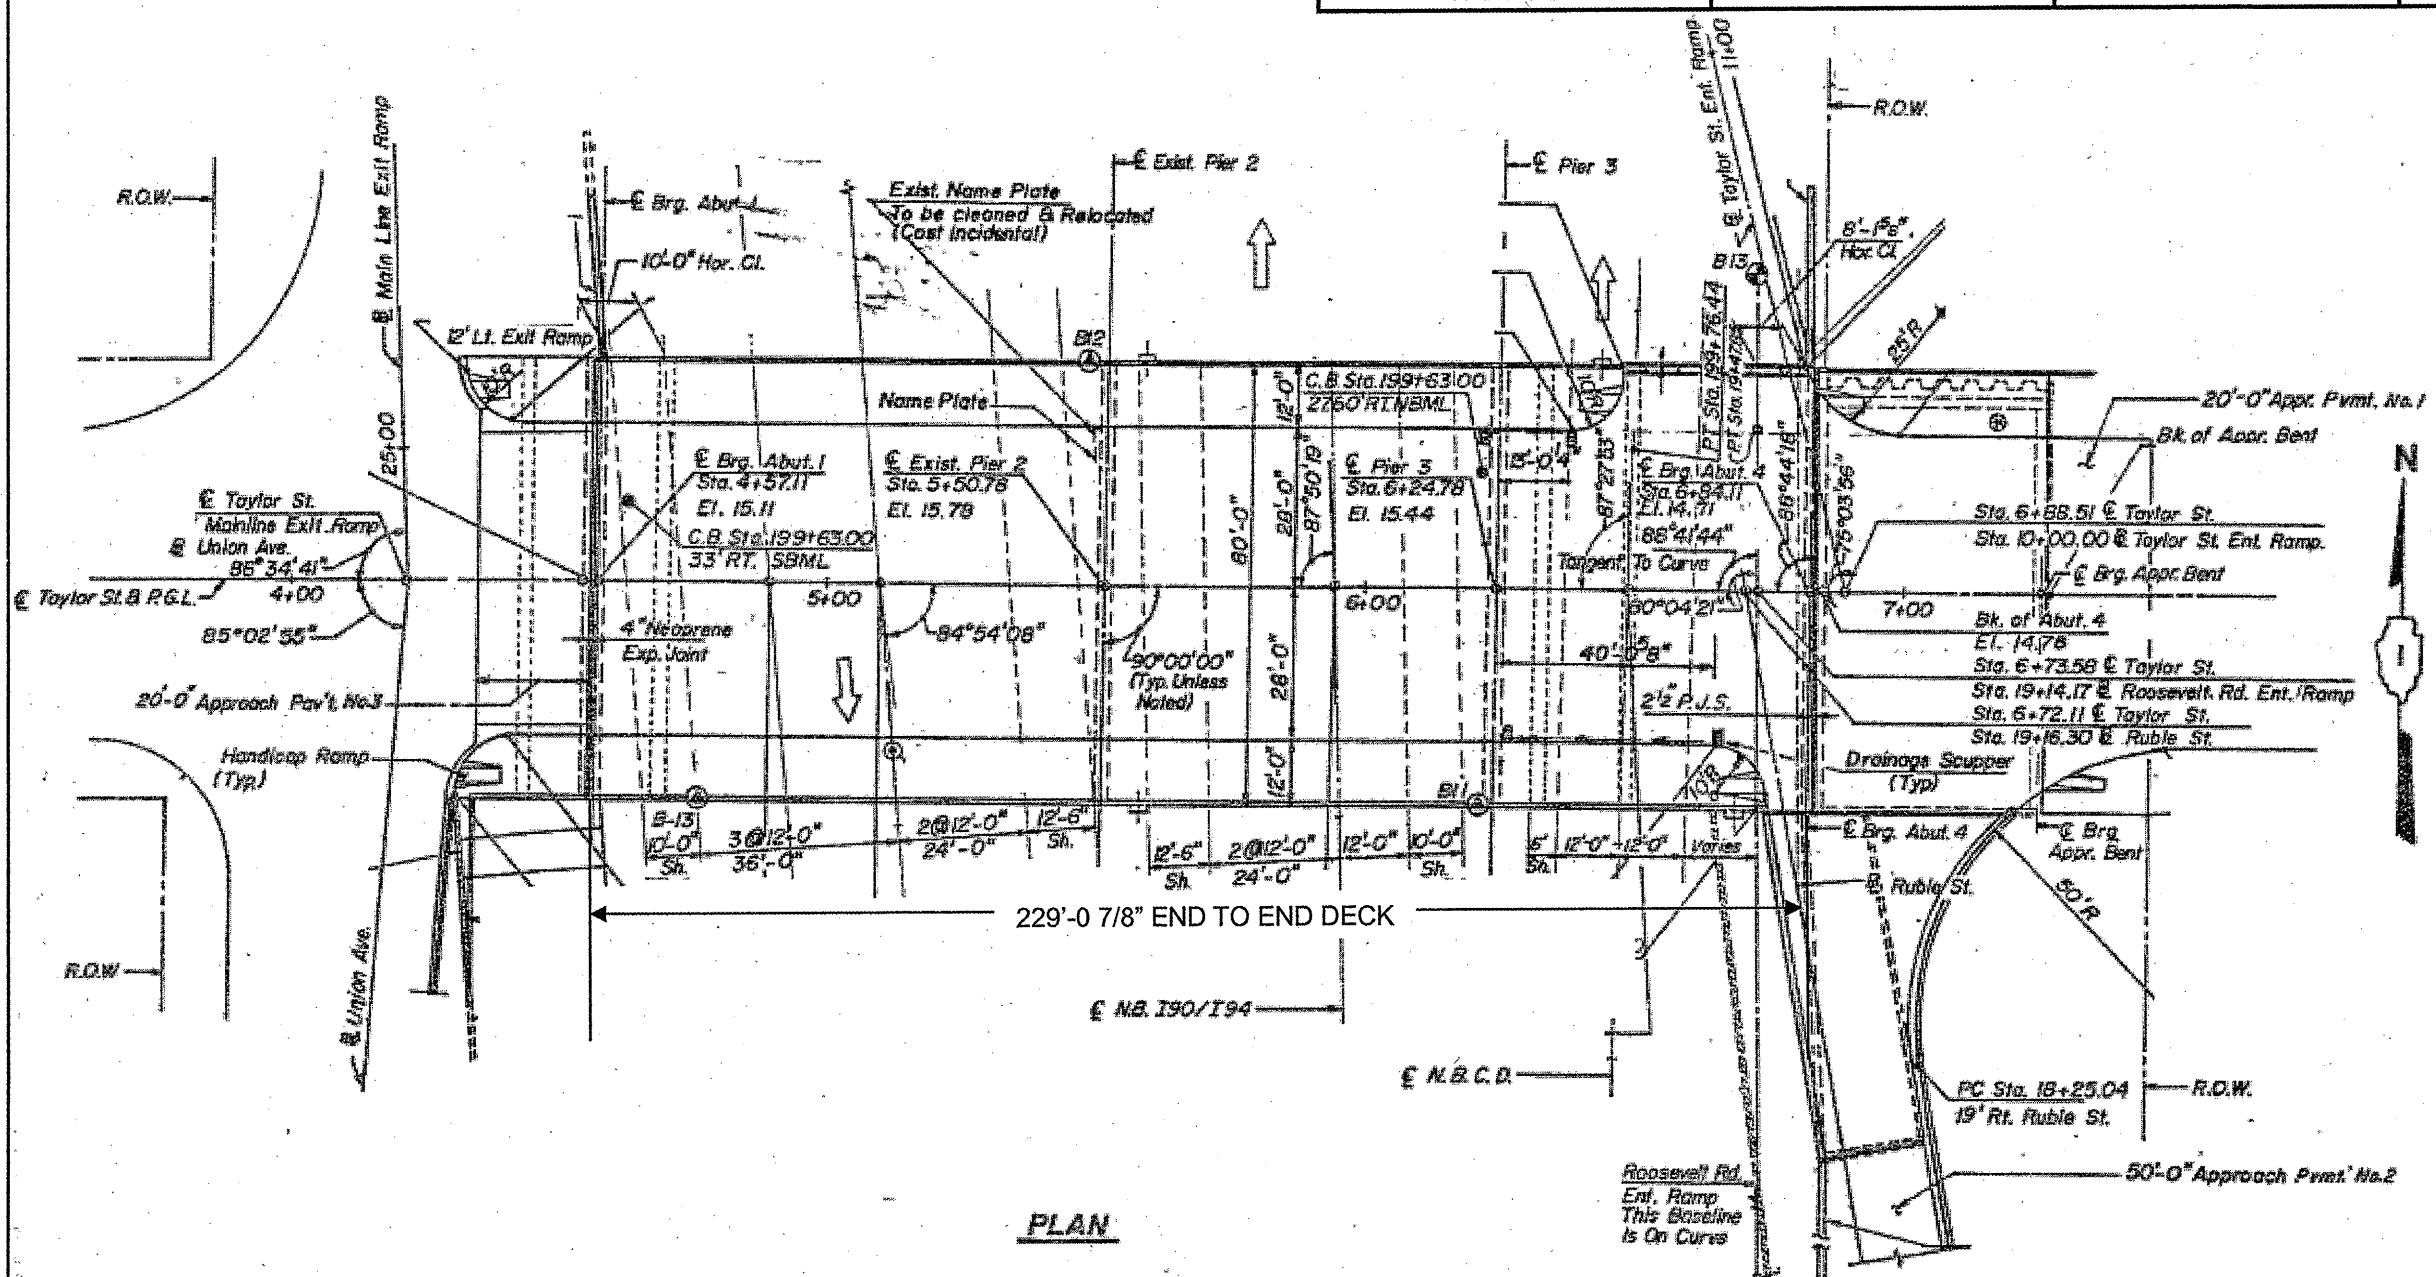

PLAN

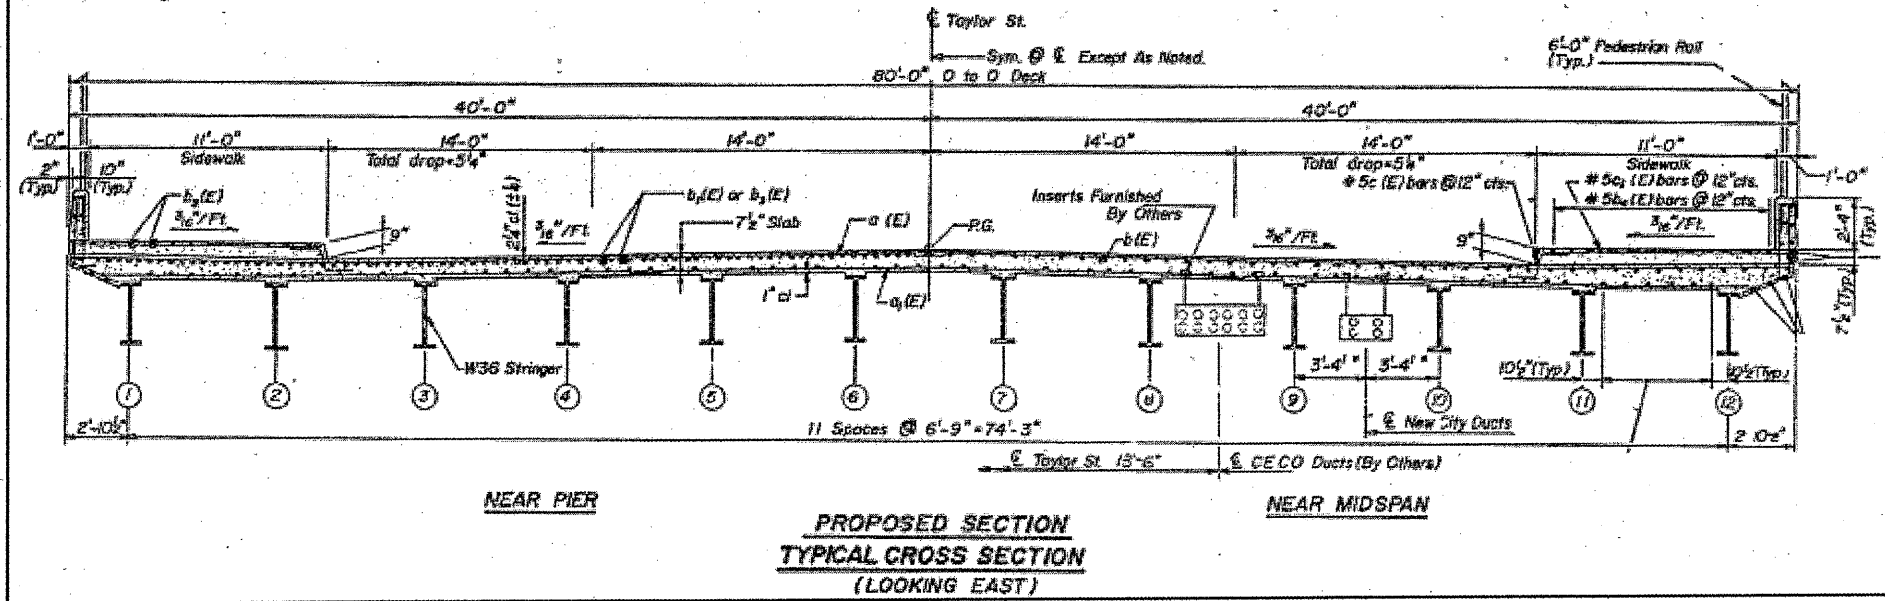

PROPOSED SECTION  
TYPICAL CROSS SECTION  
(LOOKING EAST)

**FOR  
INFORMATION  
ONLY**

ILLINOIS DEPARTMENT OF  
TRANSPORTATION

EXISTING PLAN & CROSS SECTION  
LOCATION 49 (SN 016-1165)  
TAYLOR ST OVER I-90/94 DAN RYAN  
SHEET 1 OF 1