

ROUTE	SECTION	COUNTY	TOTAL SHEETS	SHEET NUMBER
FAI 57	2011-052-I	COOK	44	9

CONTRACT NO. 60P62

Location 20: SN 016-1012
I-57 SB over 149th St.

Location 21: SN 016-1051
I-57 NB over 149th St.

Location 9: SN 016-0056
I-57 NB over Western Ave

Location 10: SN 016-0057
I-57 SB over Western Ave

Location 7: SN 016-0054
I-57 NB over IL-83 (147th St.)


Location 8: SN 016-0055
I-57 SB over IL-83 (147th St.)

TRAFFIC DATA:

I-57
2009 ADT = 62,567
POSTED SPEED LIMIT = 55 MPH

T 36 N

R 13 E

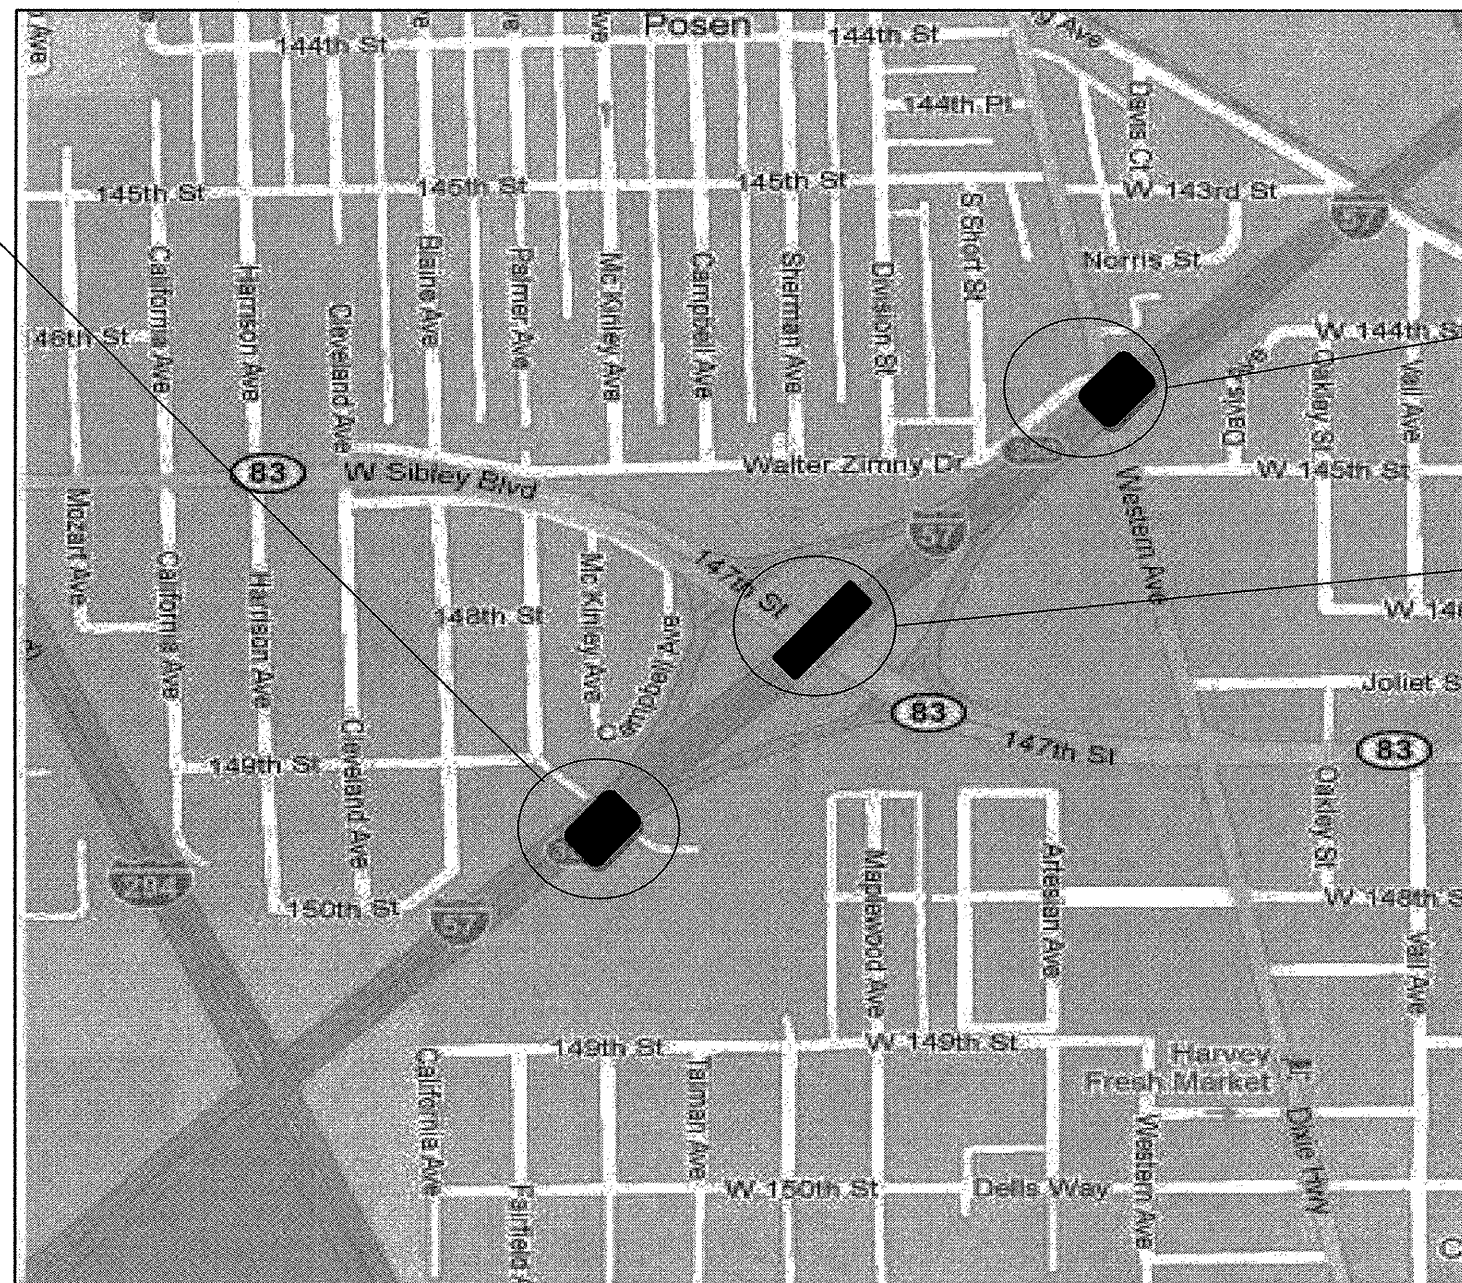

BREMEN TOWNSHIP



ILLINOIS DEPARTMENT OF
TRANSPORTATION

LOCATION MAP 3
LOCATIONS 7 - 10, 20, & 21