
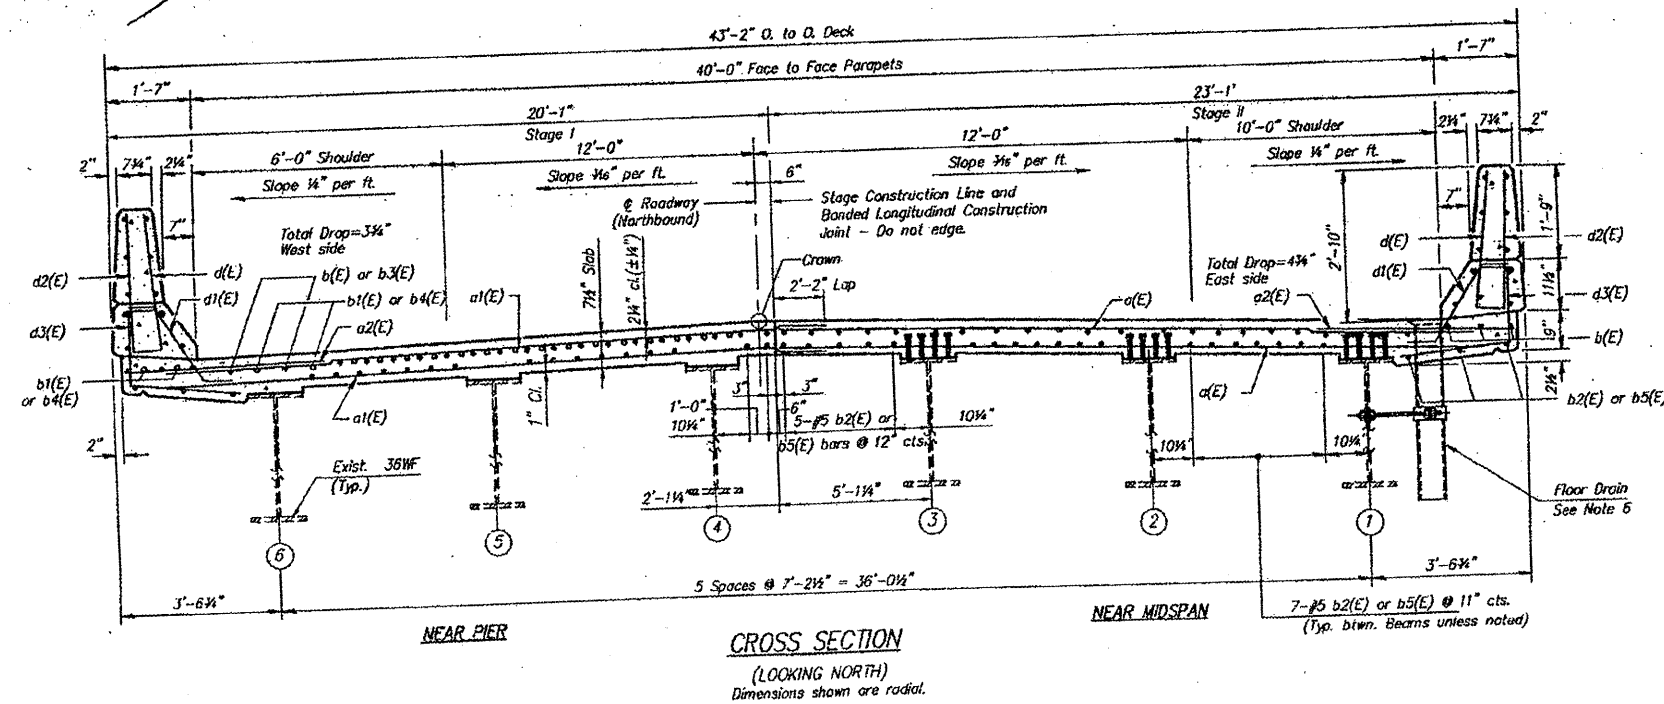


ROUTE FAI 57	SECTION 2011-052-1	COUNTY COOK	TOTAL SHEETS 44	SHEET NUMBER 14
-----------------	-----------------------	----------------	--------------------	--------------------

CONTRACT NO. 60P62

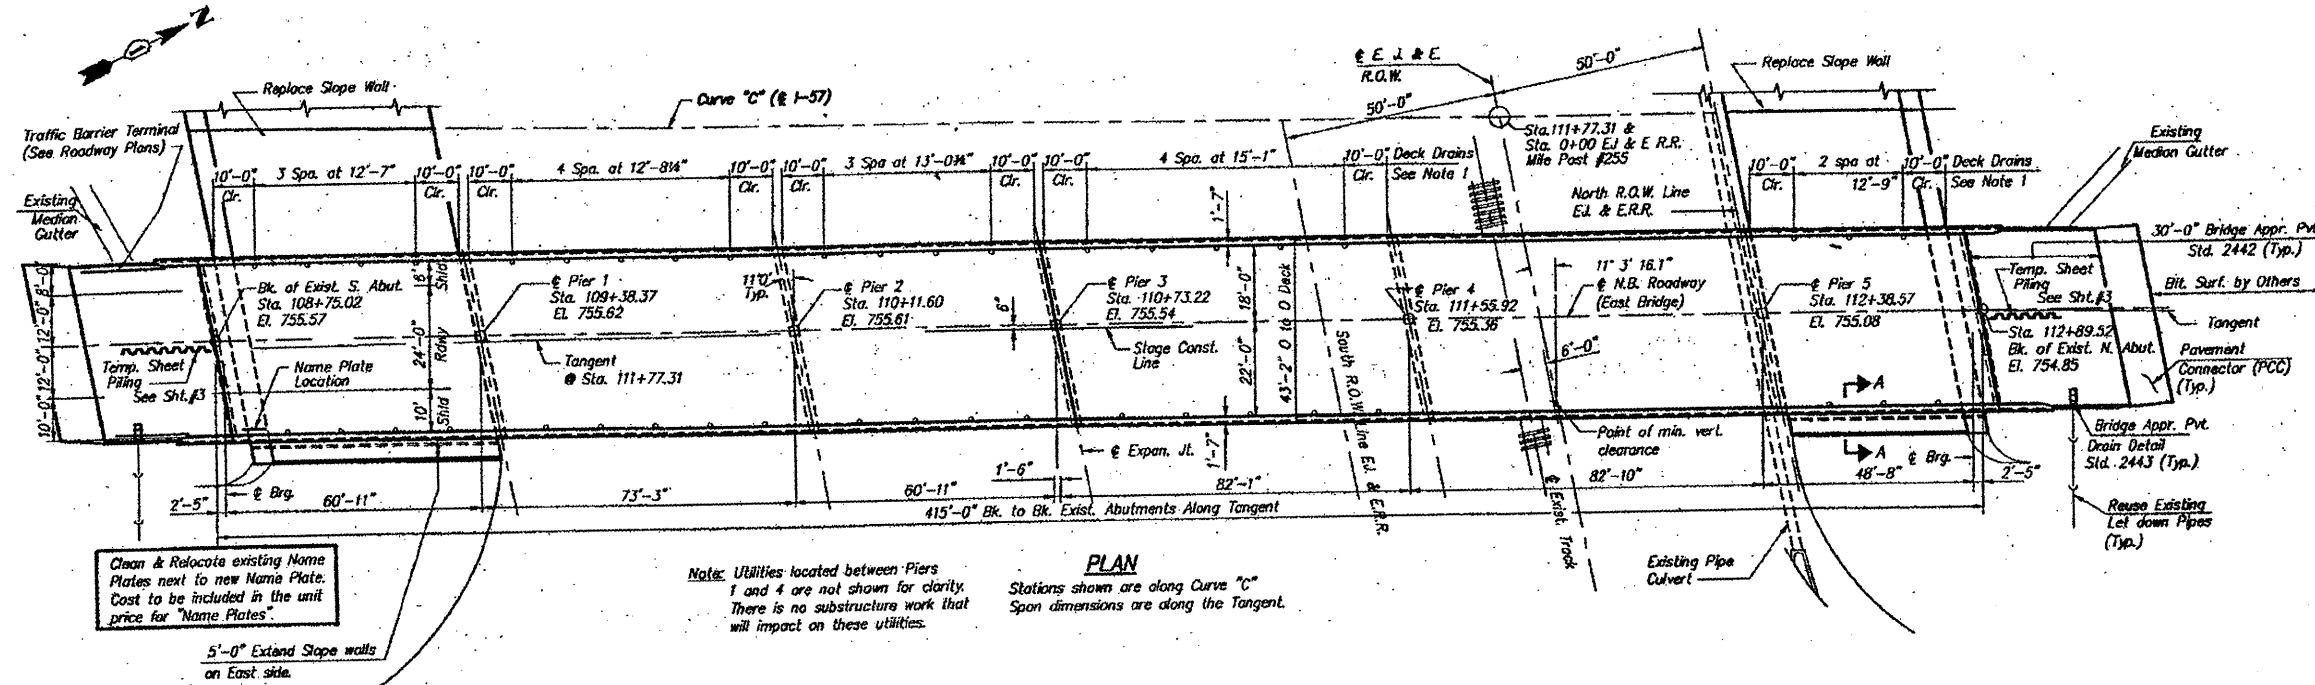

**FOR INFORMATION ONLY**

ILLINOIS DEPARTMENT OF  
TRANSPORTATION

EXISTING PLANS  
LOCATION 2 (SN 016-0049)  
I-57 NB over EJ&E Railroad