


ROUTE FAI 57	SECTION 2011-052-1	COUNTY COOK	TOTAL SHEETS 44	SHEET NUMBER 18
-----------------	-----------------------	----------------	--------------------	--------------------

CONTRACT NO. 60P62

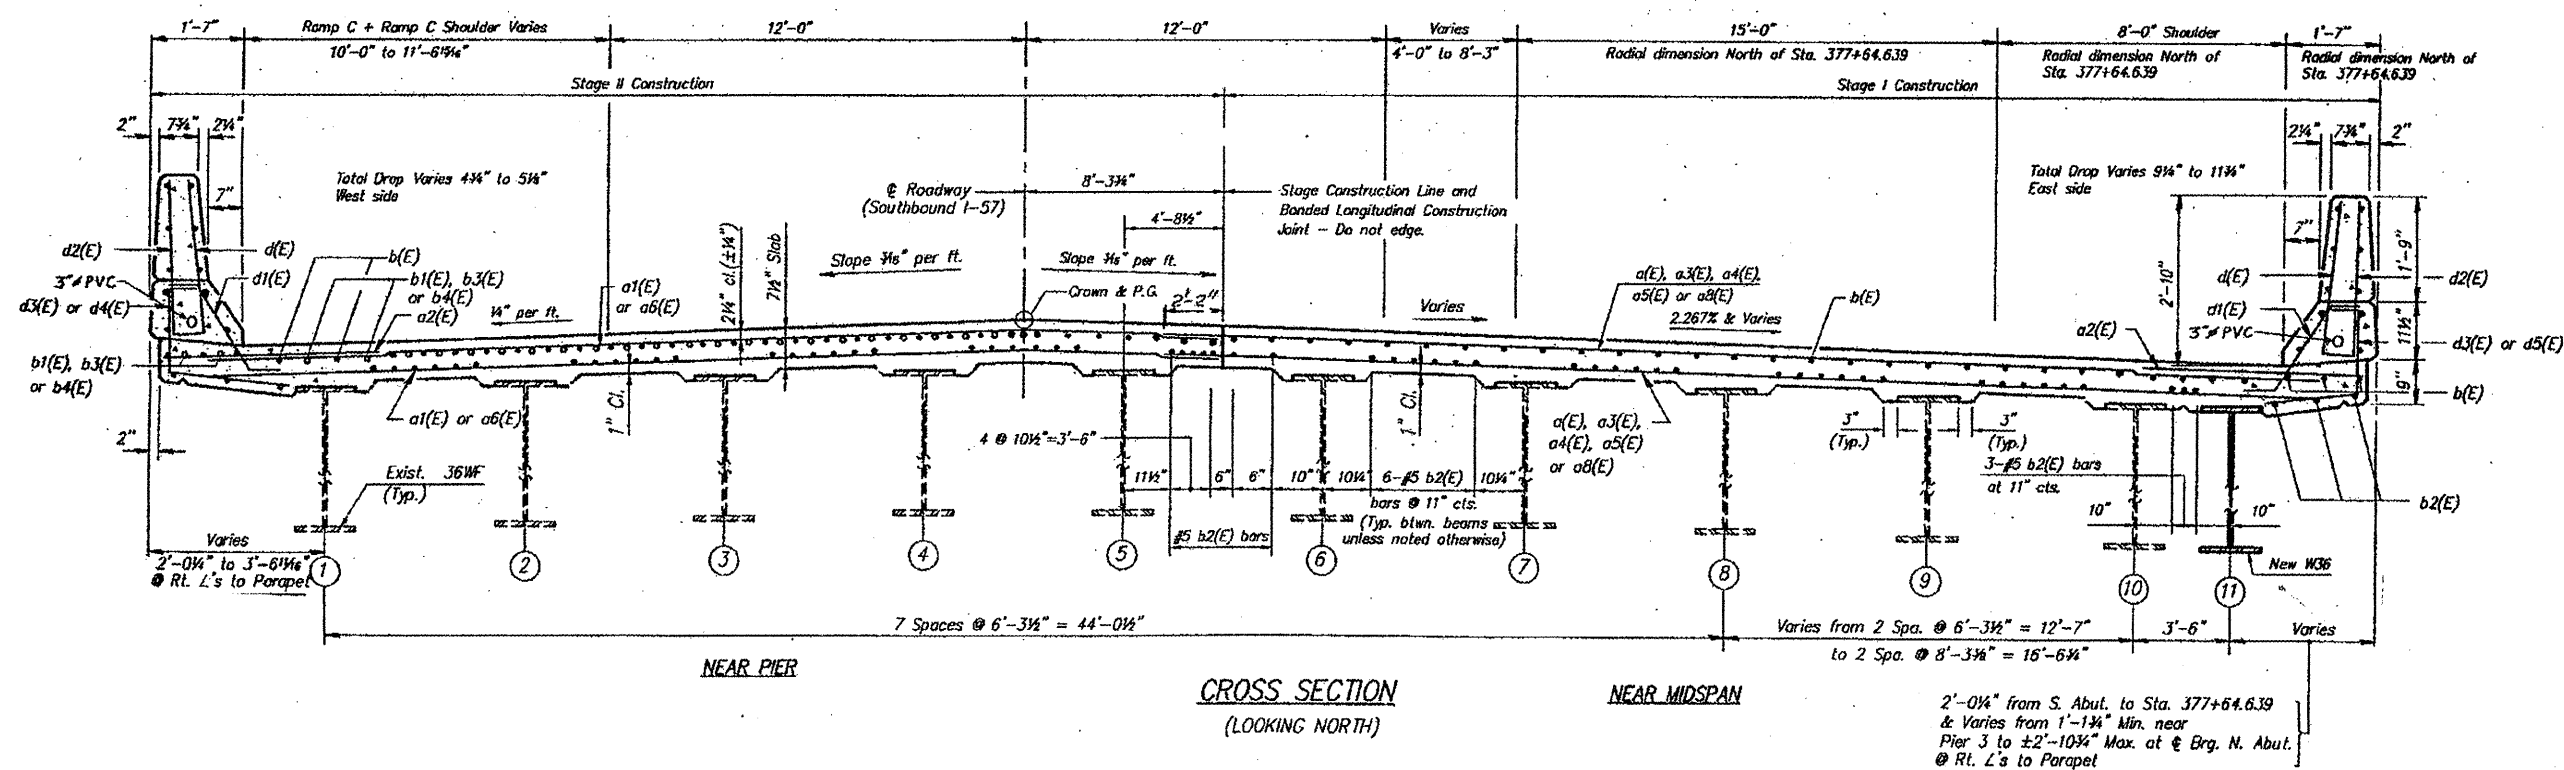

FOR INFORMATION ONLY

ILLINOIS DEPARTMENT OF
TRANSPORTATION

EXISTING PLANS
LOCATION 5 (SN 016-0052)
I-57 SB over I-80 EB
2 OF 2