
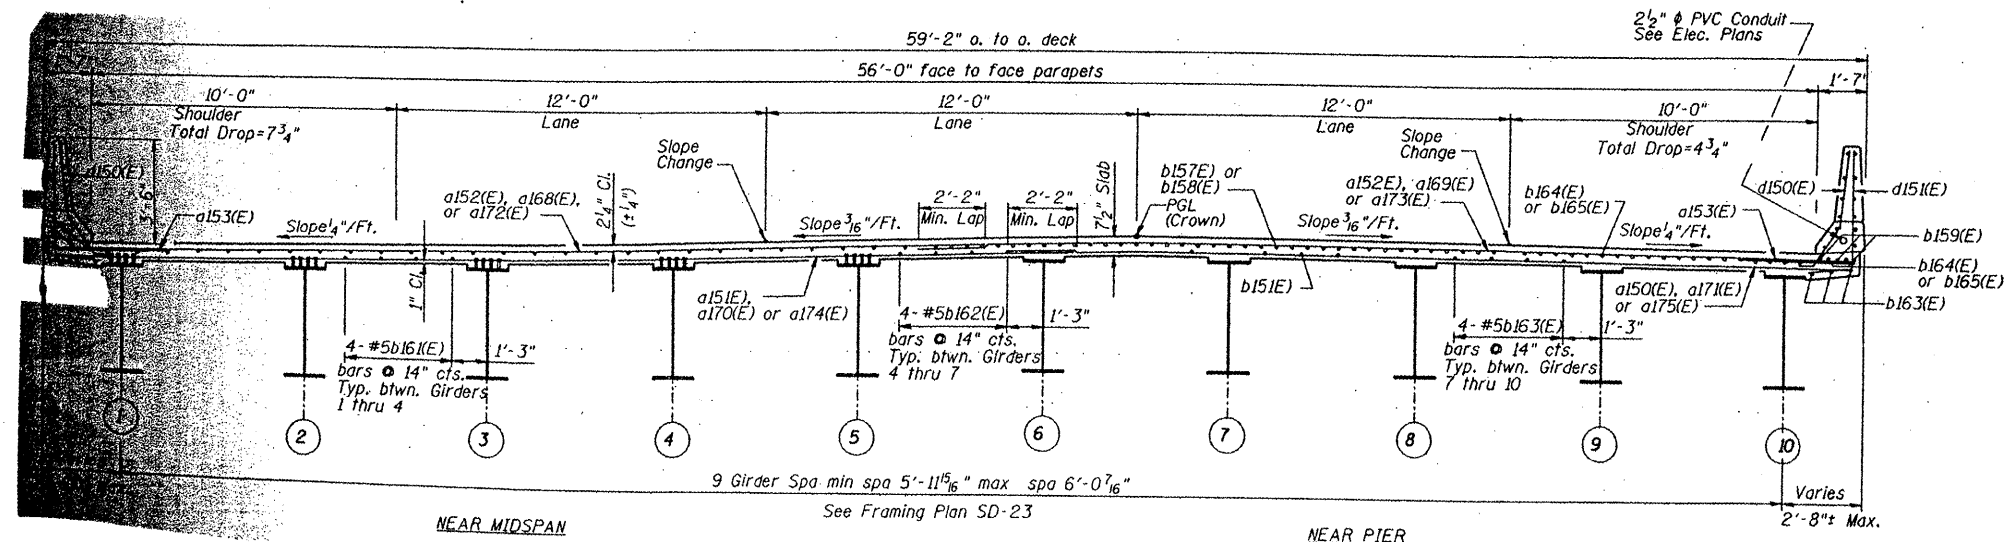


ROUTE	SECTION	COUNTY	TOTAL SHEETS	SHEET NUMBER
FAI 57	2011-052-1	COOK	44	24

CONTRACT NO. 60P62

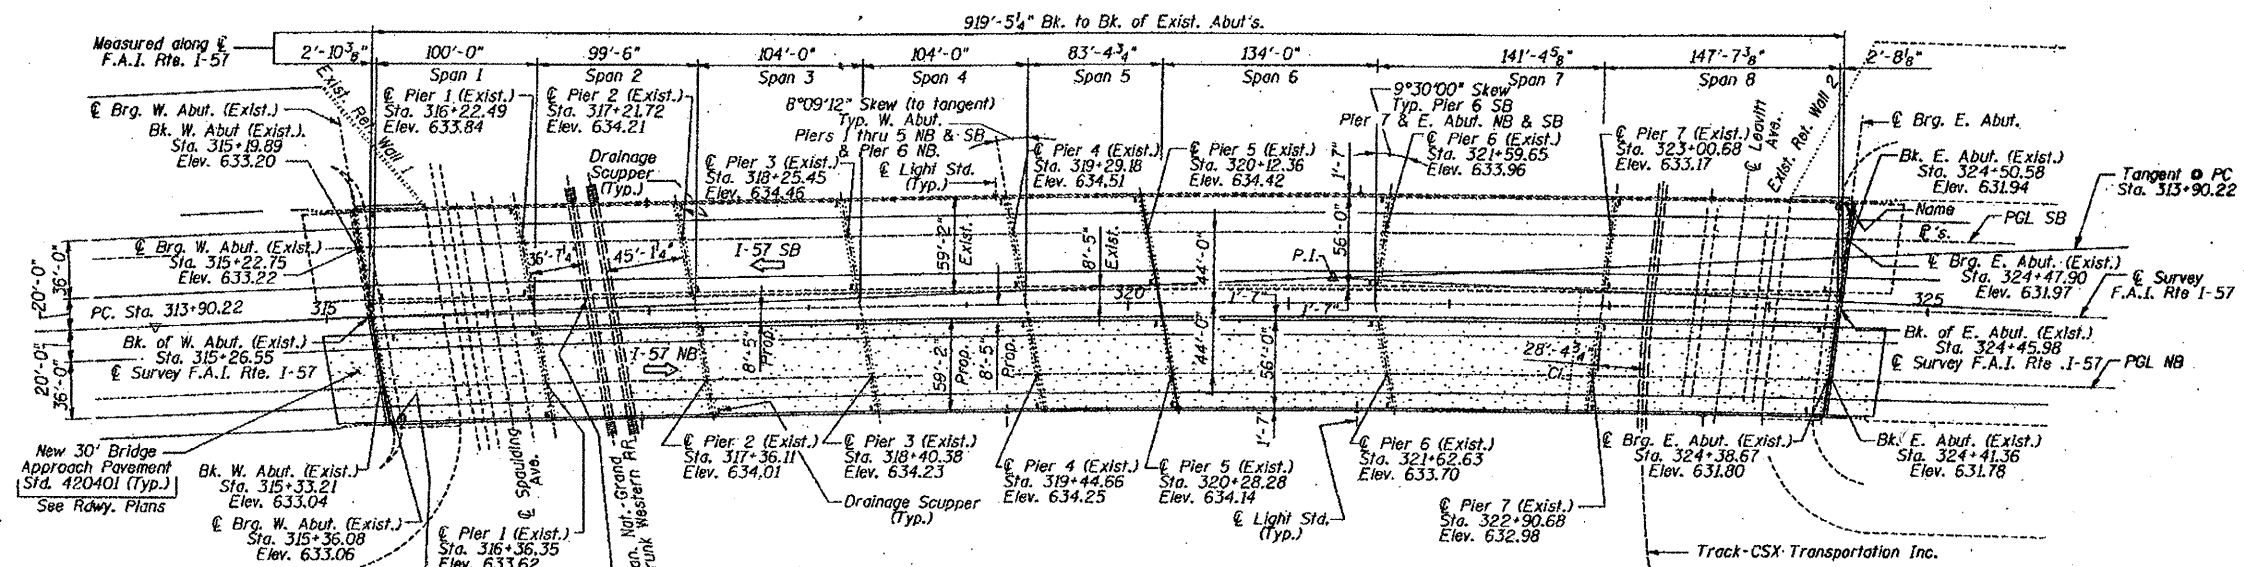

CROSS SECTION (Spans 6 to 8 shown)  
(Looking East)  
(Spans 1 to 5 similar except 9 beams)

**FOR INFORMATION ONLY**

ILLINOIS DEPARTMENT OF  
TRANSPORTATION  
  
EXISTING PLANS  
LOCATION 11 (SN 016-0058)  
I-57 NB over 143<sup>rd</sup> St., CSX & GTW