
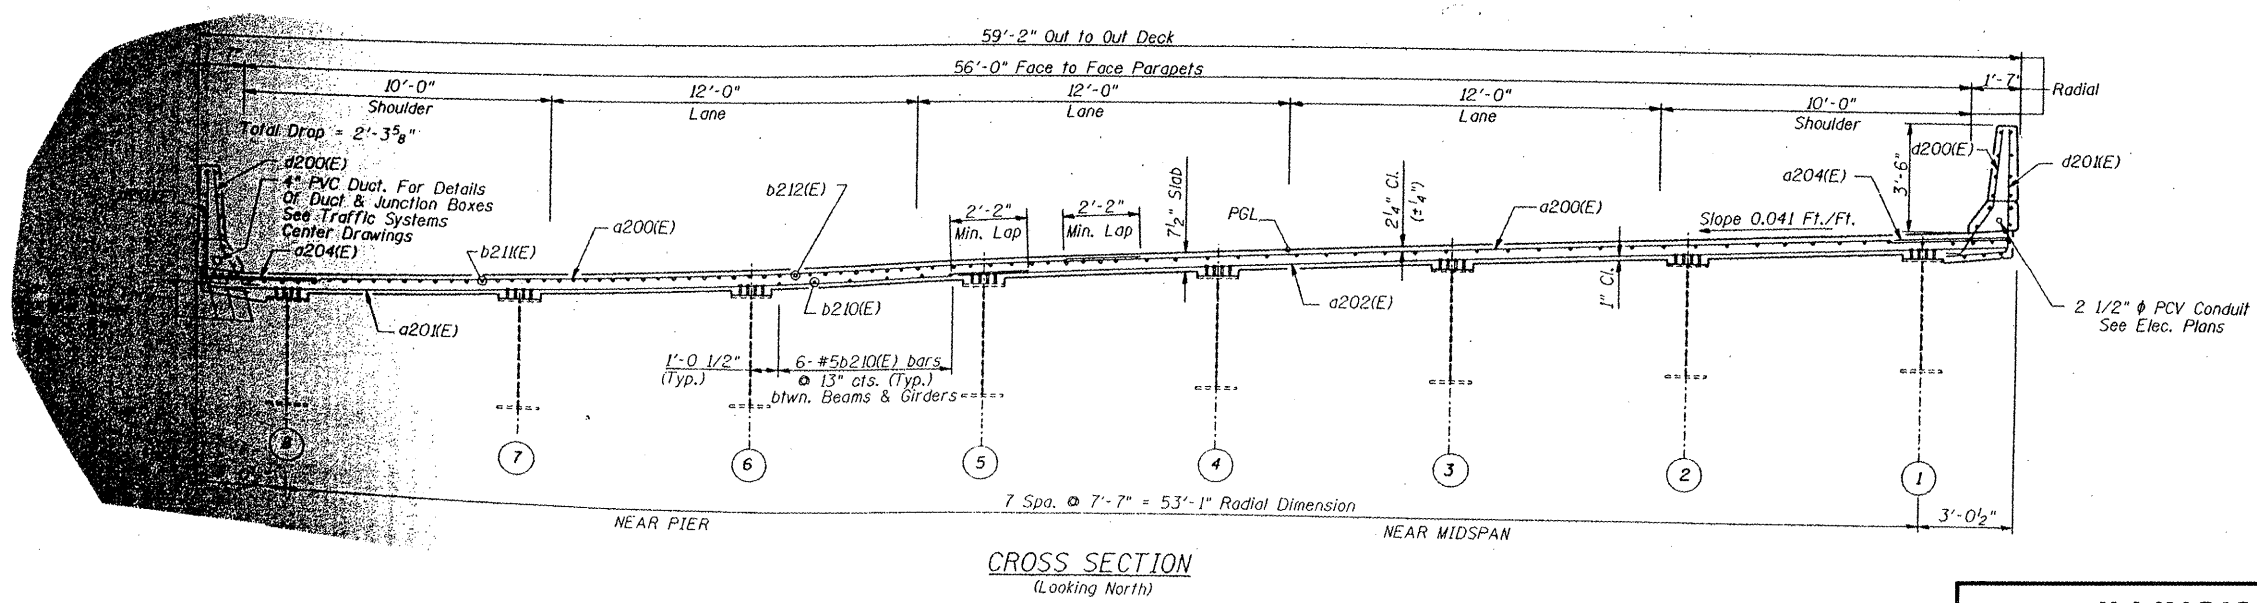


ROUTE FAI 57	SECTION 2011-052-I	COUNTY COOK	TOTAL SHEETS 44	SHEET NUMBER 26
-----------------	-----------------------	----------------	--------------------	--------------------

CONTRACT NO. 60P62

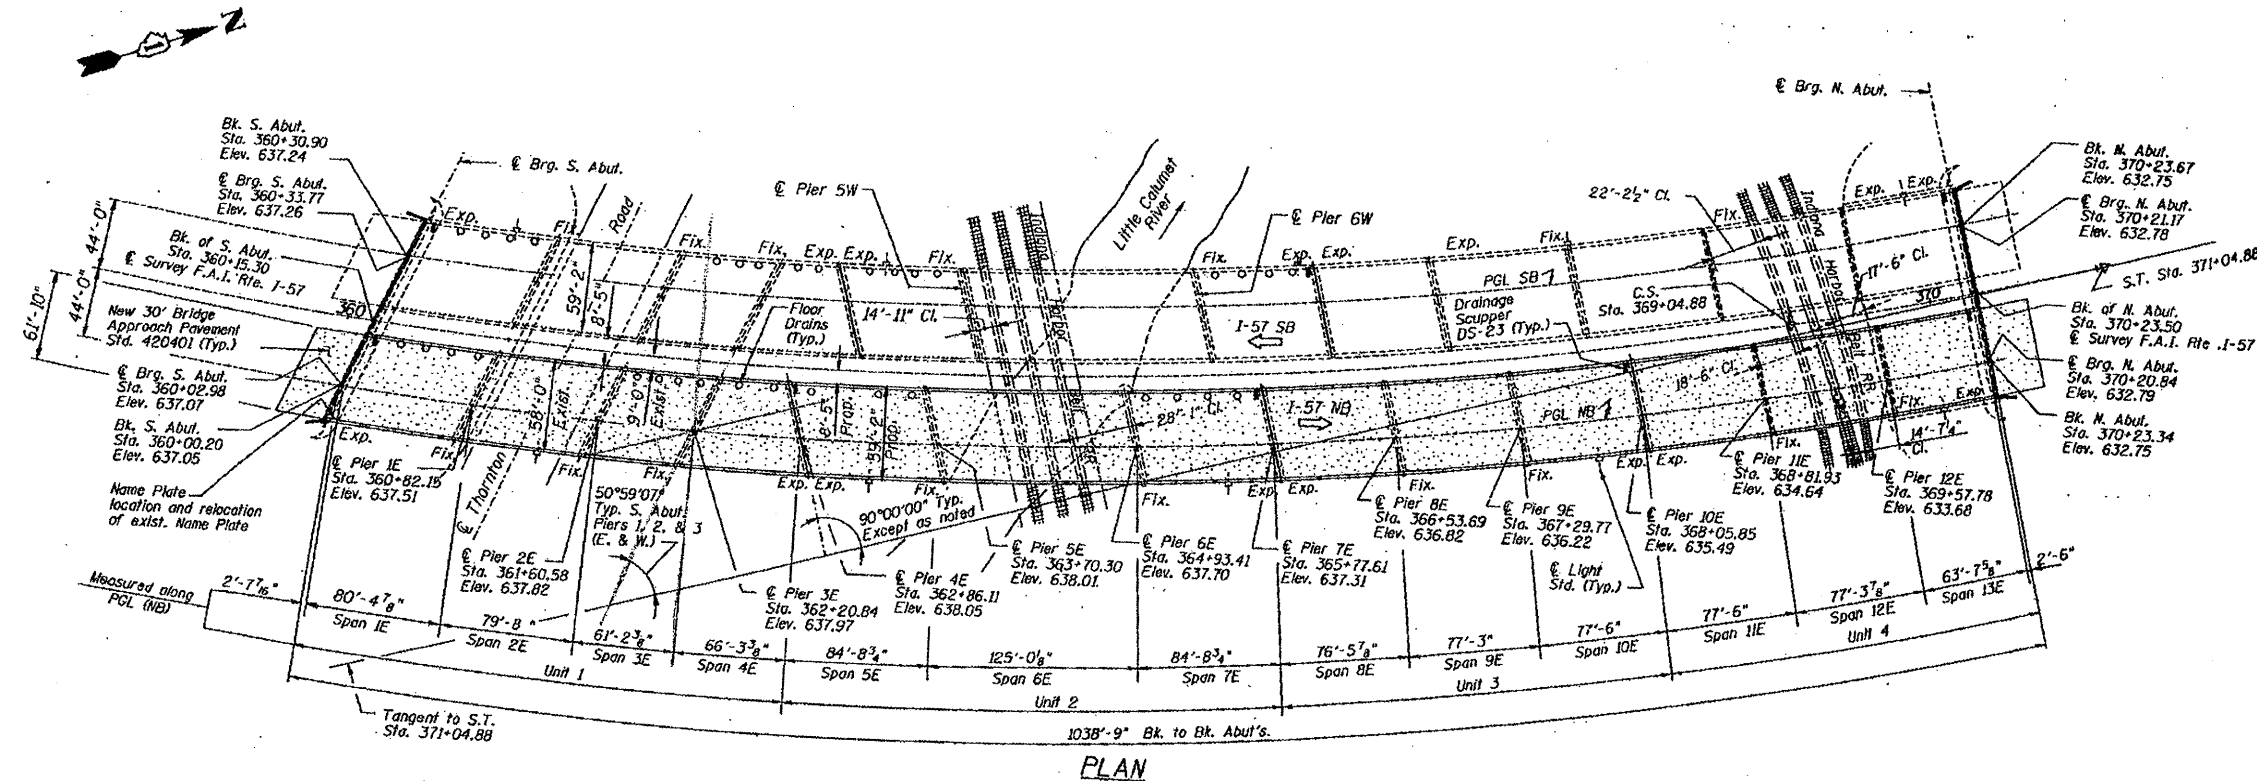

FOR INFORMATION ONLY

ILLINOIS DEPARTMENT OF
TRANSPORTATION

EXISTING PLANS
LOCATION 13 (SN 016-0060)
I-57 NB over Little Calumet River,
Thornton Rd. & IHB Railroad