



ROUTE FAI 57	SECTION 2011-052-1	COUNTY COOK	TOTAL SHEETS 44	SHEET NUMBER 28
-----------------	-----------------------	----------------	--------------------	--------------------

CONTRACT NO. 60P62

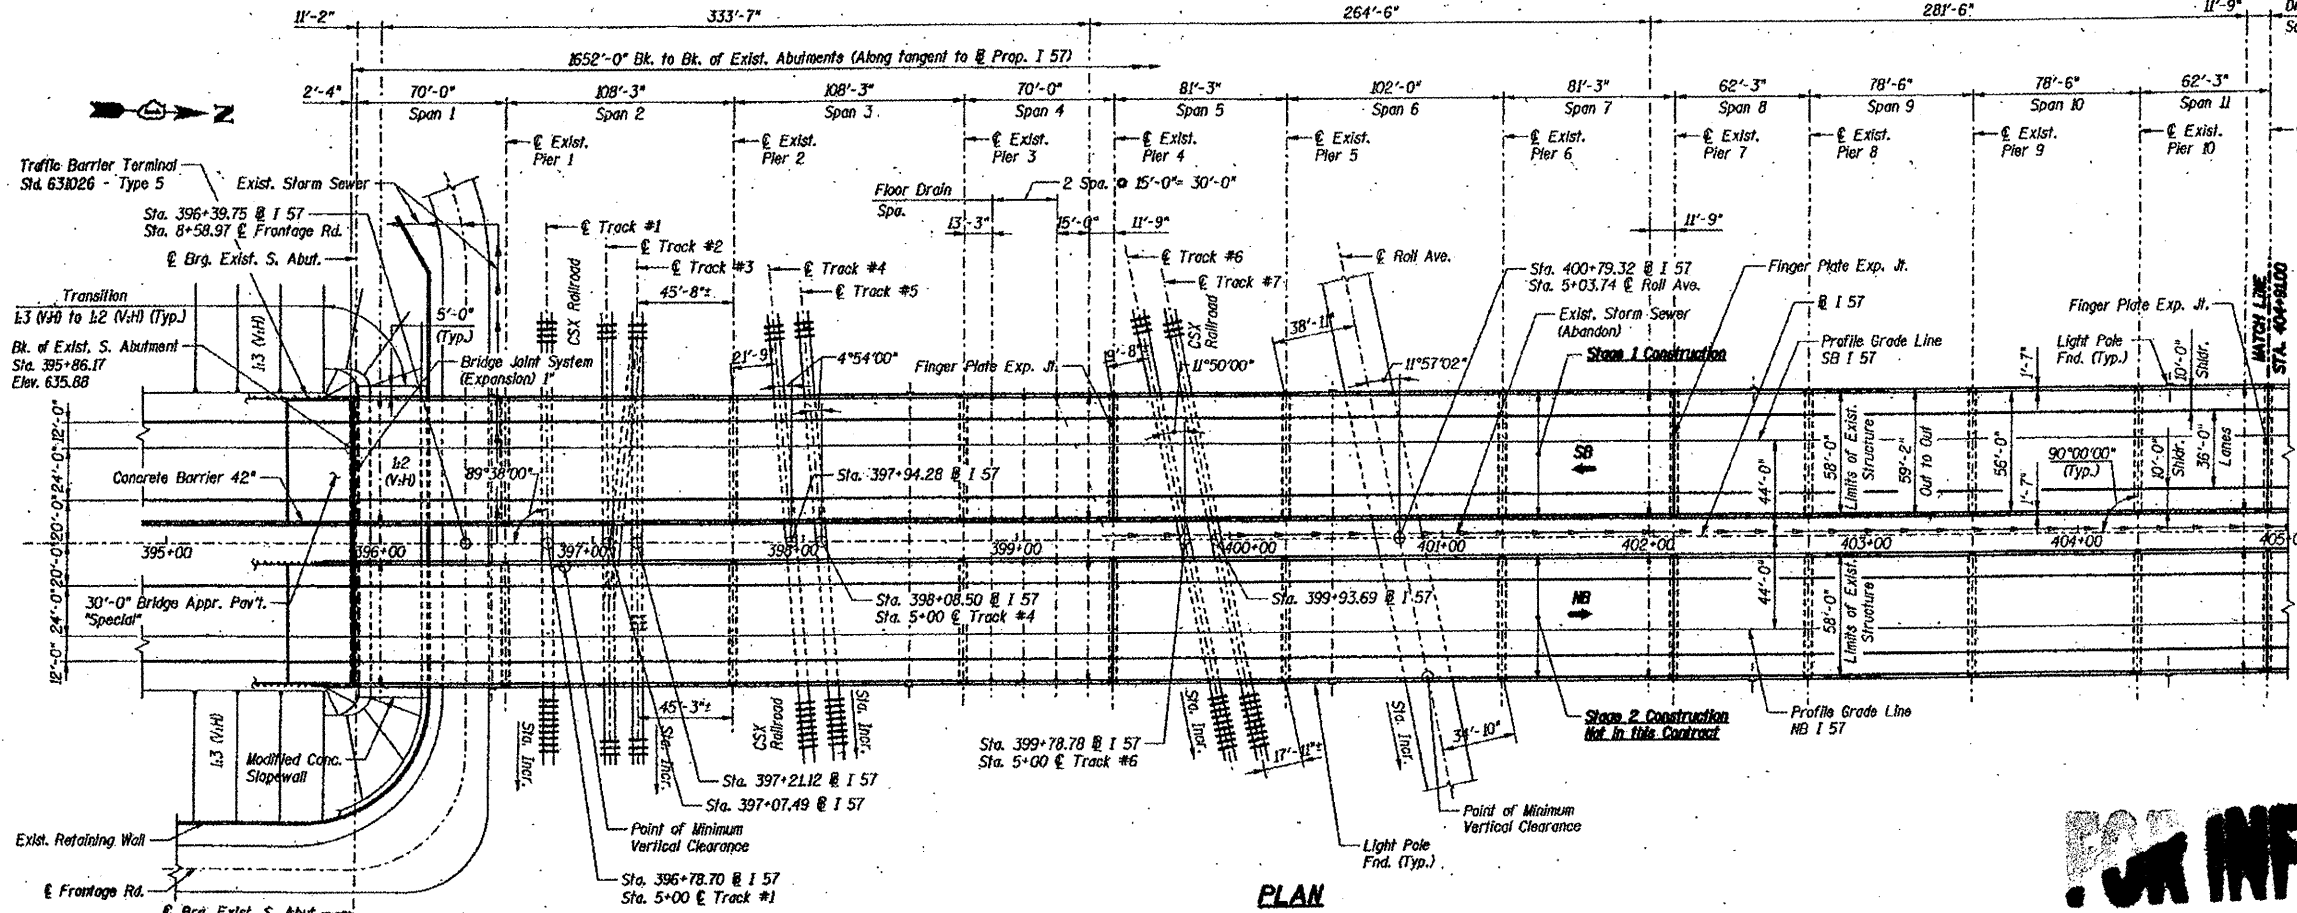

FOR INFORMATION ONLY

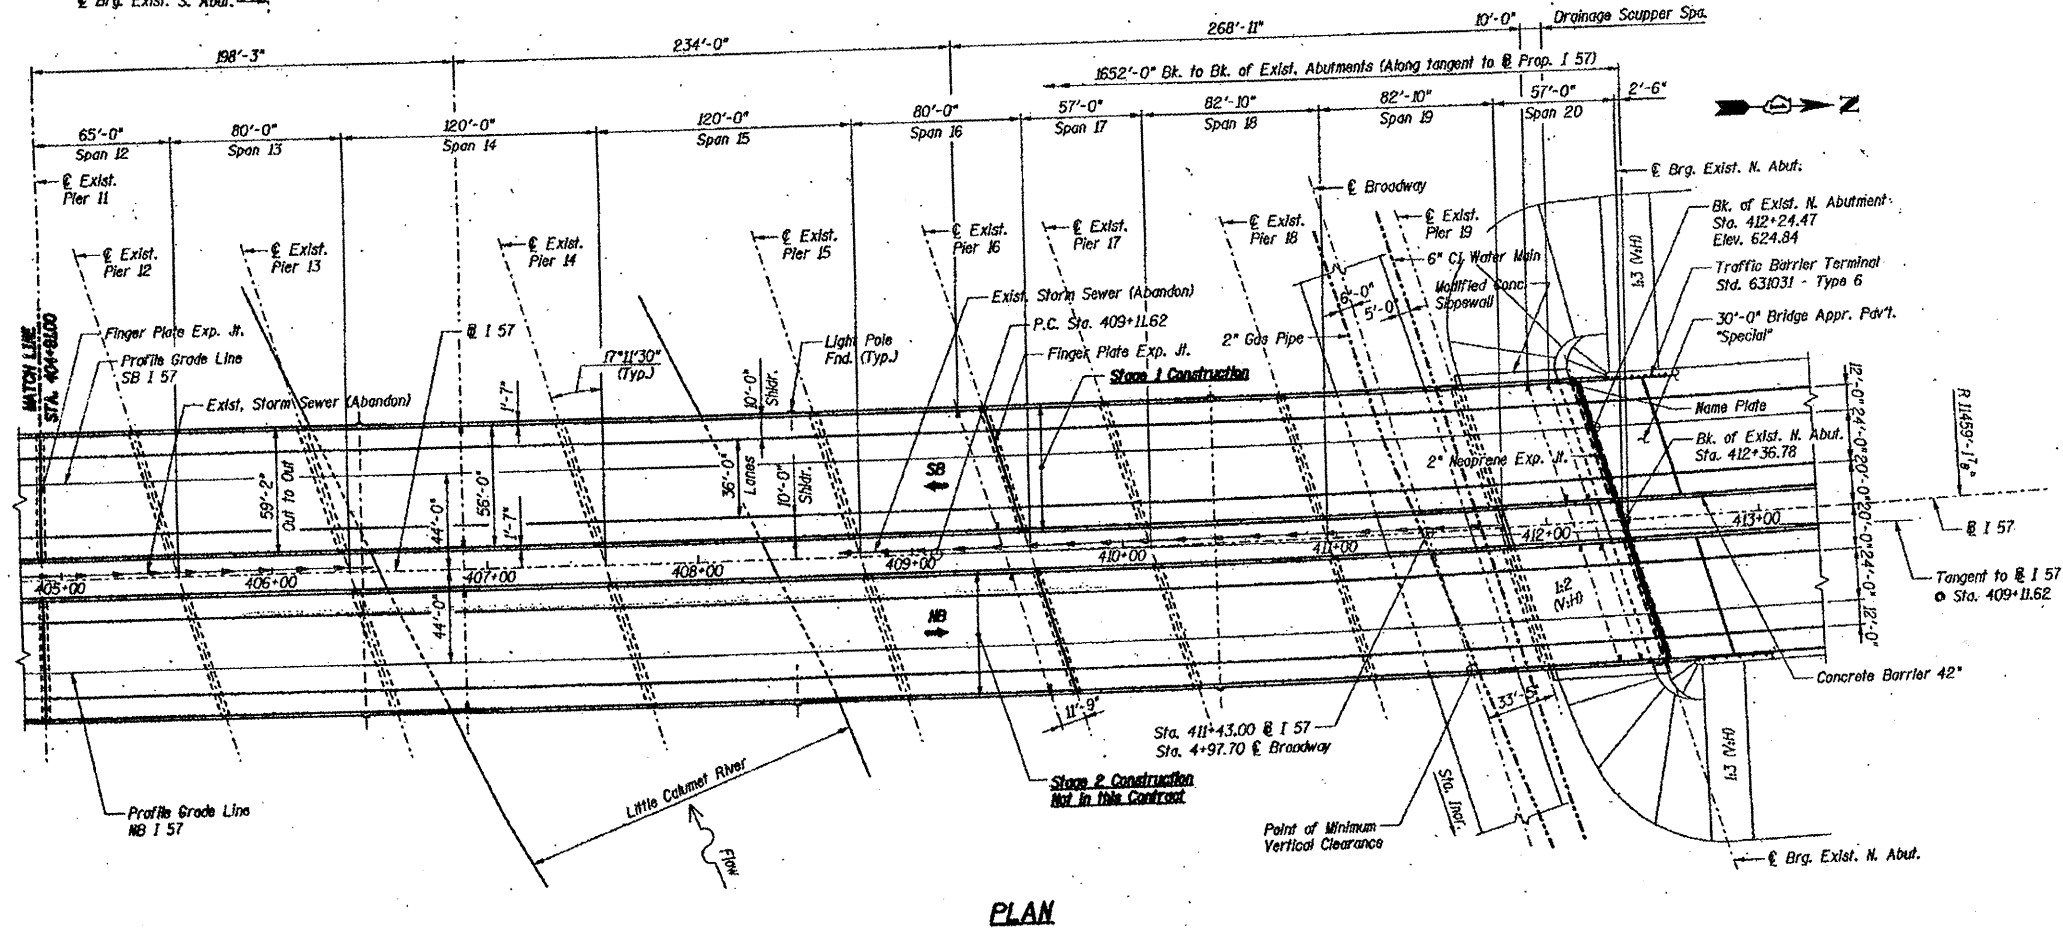

ILLINOIS DEPARTMENT OF
TRANSPORTATION

EXISTING PLANS
LOCATION 15 (SN 016-0062)
I-57 SB over Little Calumet River,
Broadway St. & CSX Railroad
SHEET 1 OF 2