


<b>ROUTE</b>	<b>SECTION</b>	<b>COUNTY</b>	<b>TOTAL SHEETS</b>	<b>SHEET NUMBER</b>
FAI 57	2011-052-1	COOK	44	31

CONTRACT NO. 60P62

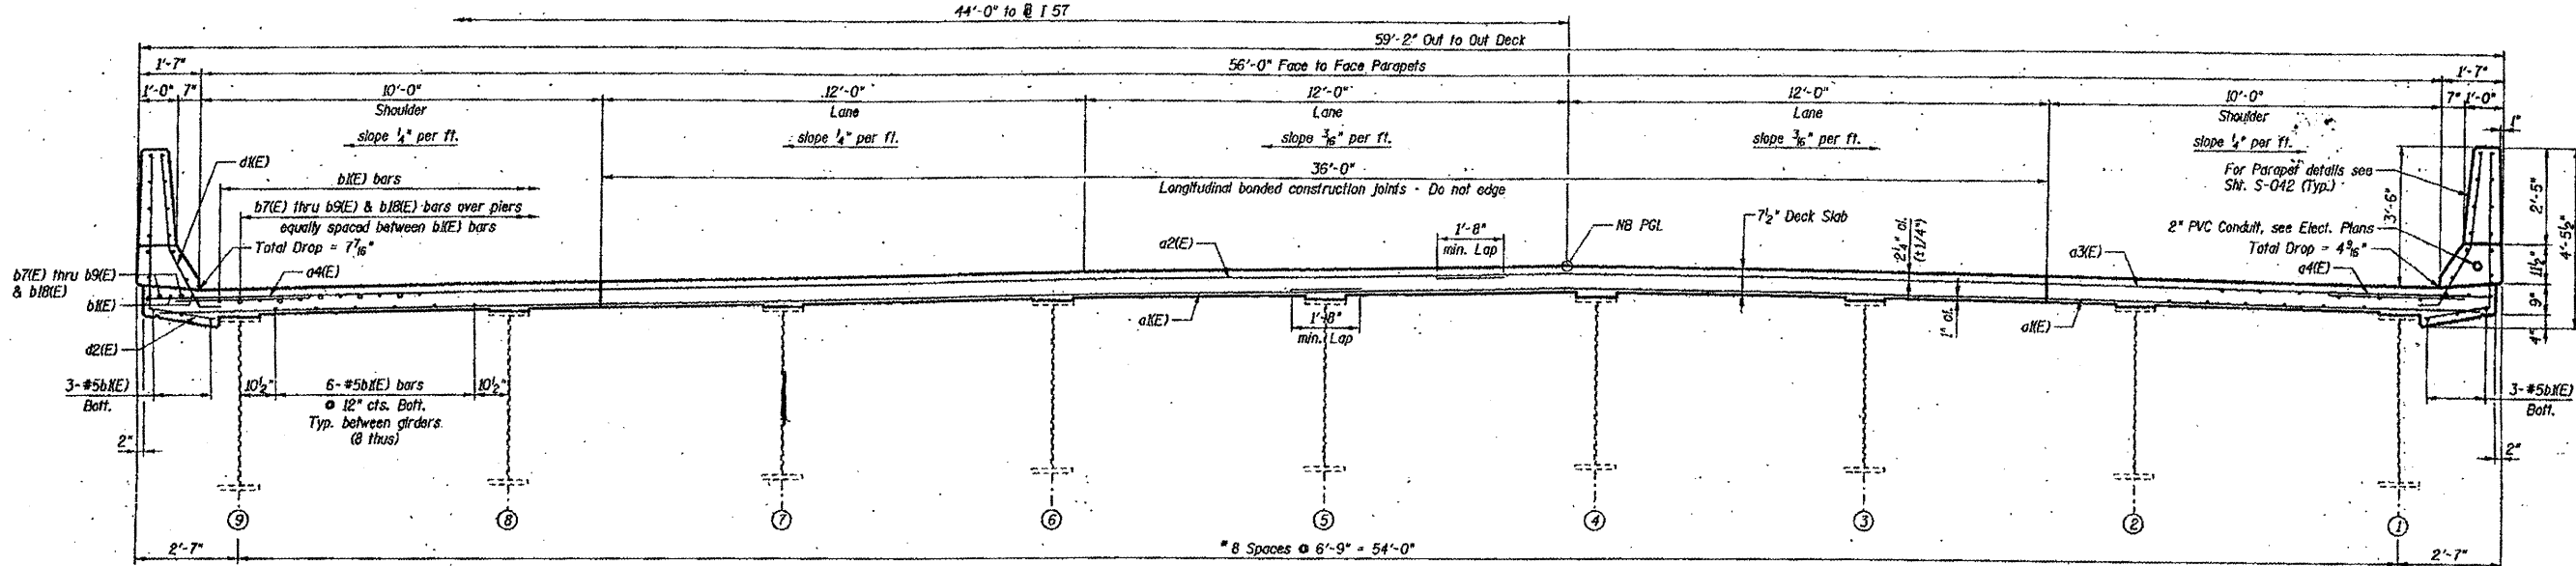

NEAR PIER UNIT 1, UNIT 2 & UNIT 3 (Units 4 & 5 similar except 7 beams at 9' spacing) NEAR MIDSPAN

\* 8 Spaces @ 6'-9" = 54'-0"

**FOR INFORMATION ONLY**

ILLINOIS DEPARTMENT OF TRANSPORTATION

EXISTING PLANS

LOCATION 16 (SN 016-0063)

I-57 NB over Little Calumet River, Broadway St. & CSX Railroad

SHEET 2 OF 2