


ROUTE	SECTION	COUNTY	TOTAL SHEETS	SHEET NUMBER
FAI 57	2011-052-1	COOK	44	36

CONTRACT NO. 60P62

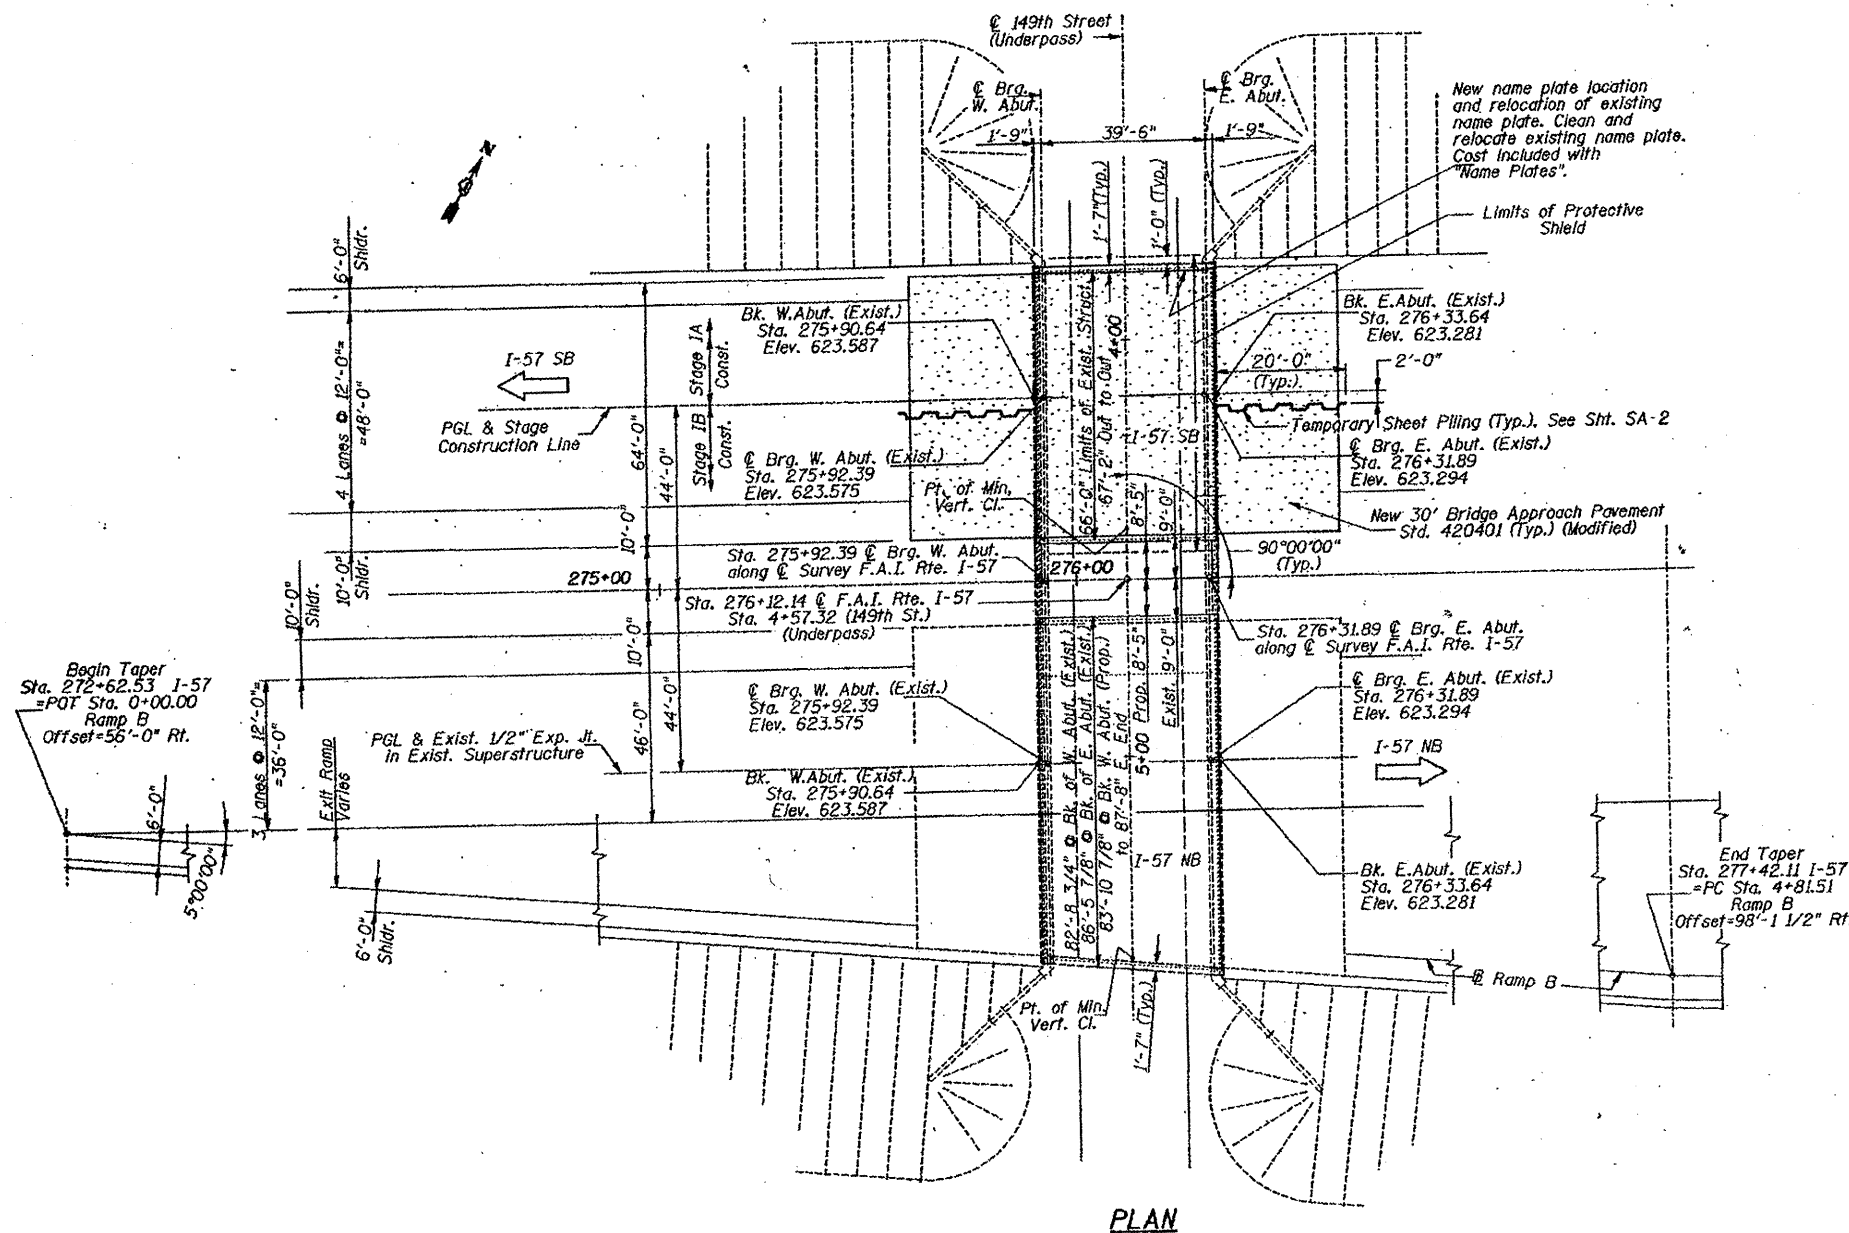

FOR INFORMATION ONLY

PLAN

ILLINOIS DEPARTMENT OF
TRANSPORTATION

EXISTING PLANS
LOCATION 20 (SN 016-1012)
I-57 SB over 149th St.
SHEET 1 OF 2