
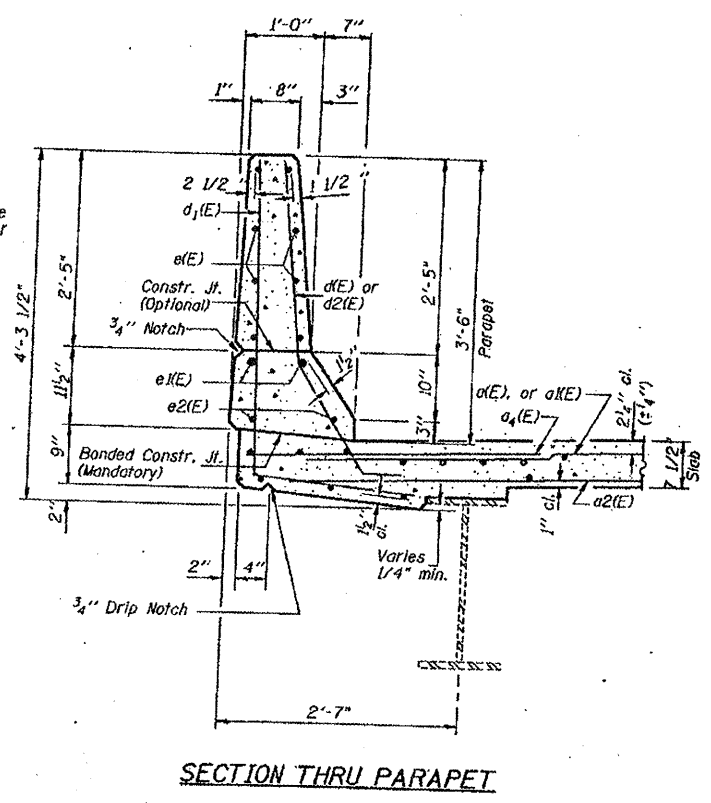


ROUTE FAI 57	SECTION 2011-052-1	COUNTY COOK	TOTAL SHEETS 44	SHEET NUMBER 37
-----------------	-----------------------	----------------	--------------------	--------------------

CONTRACT NO. 60P62

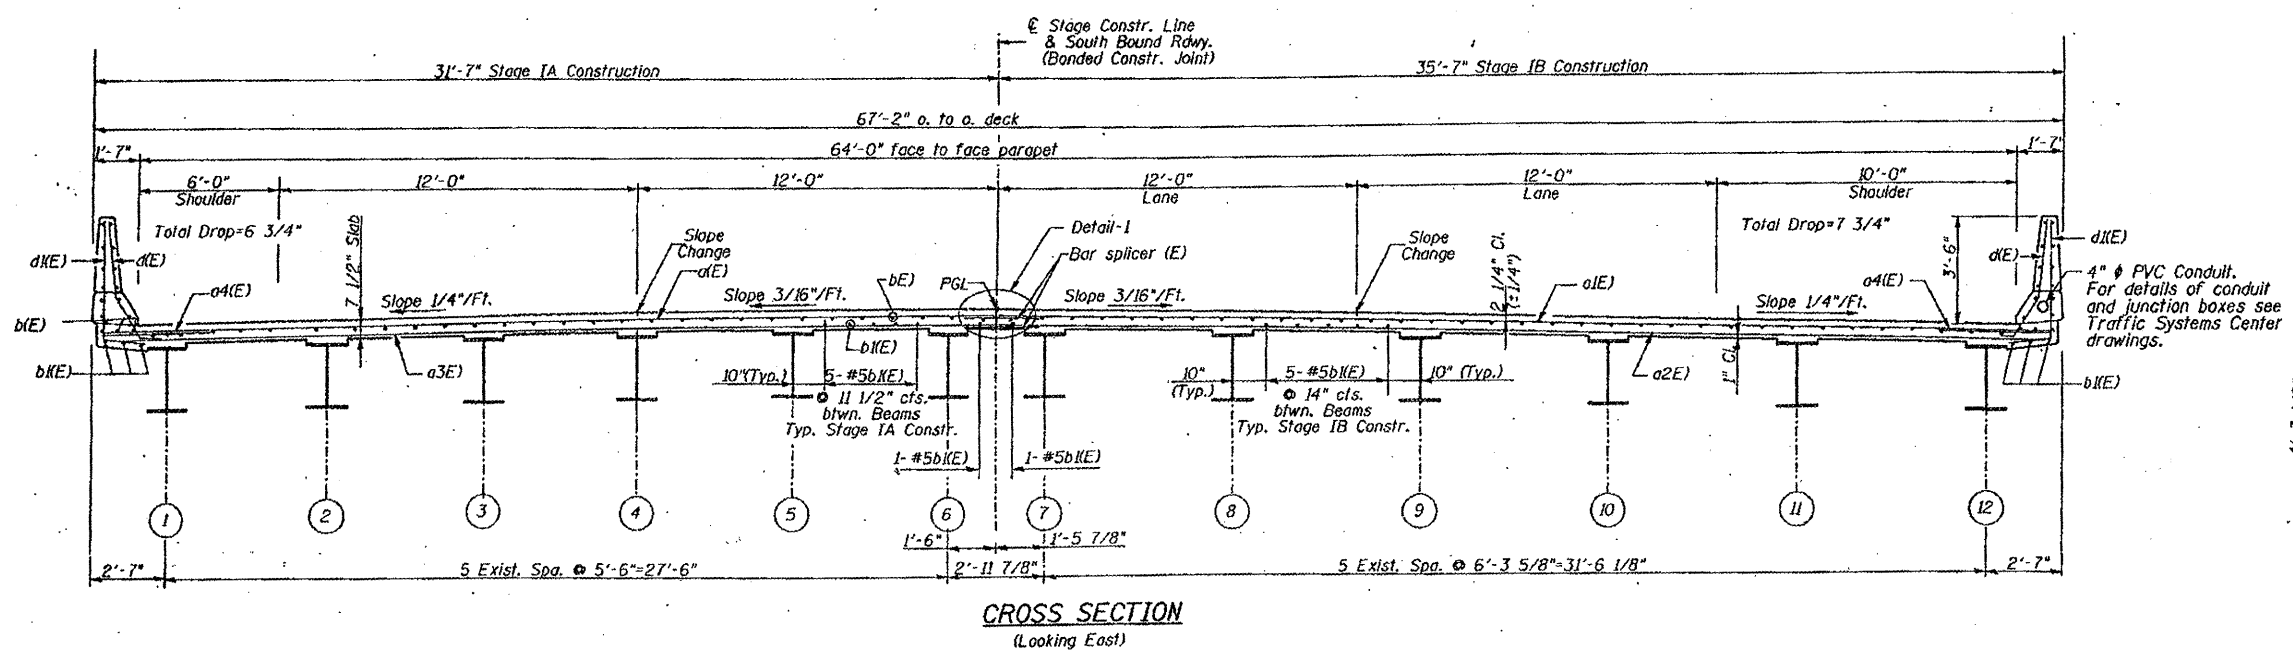

FOR INFORMATION ONLY

ILLINOIS DEPARTMENT OF
TRANSPORTATION

EXISTING PLANS
LOCATION 20 (SN 016-1012)
I-57 SB over 149th St.
SHEET 2 OF 2