


ROUTE	SECTION	COUNTY	TOTAL SHEETS	SHEET NUMBER
FAI 57	2011-052-1	COOK	44	38

CONTRACT NO. 60P62

FOR INFORMATION ONLY

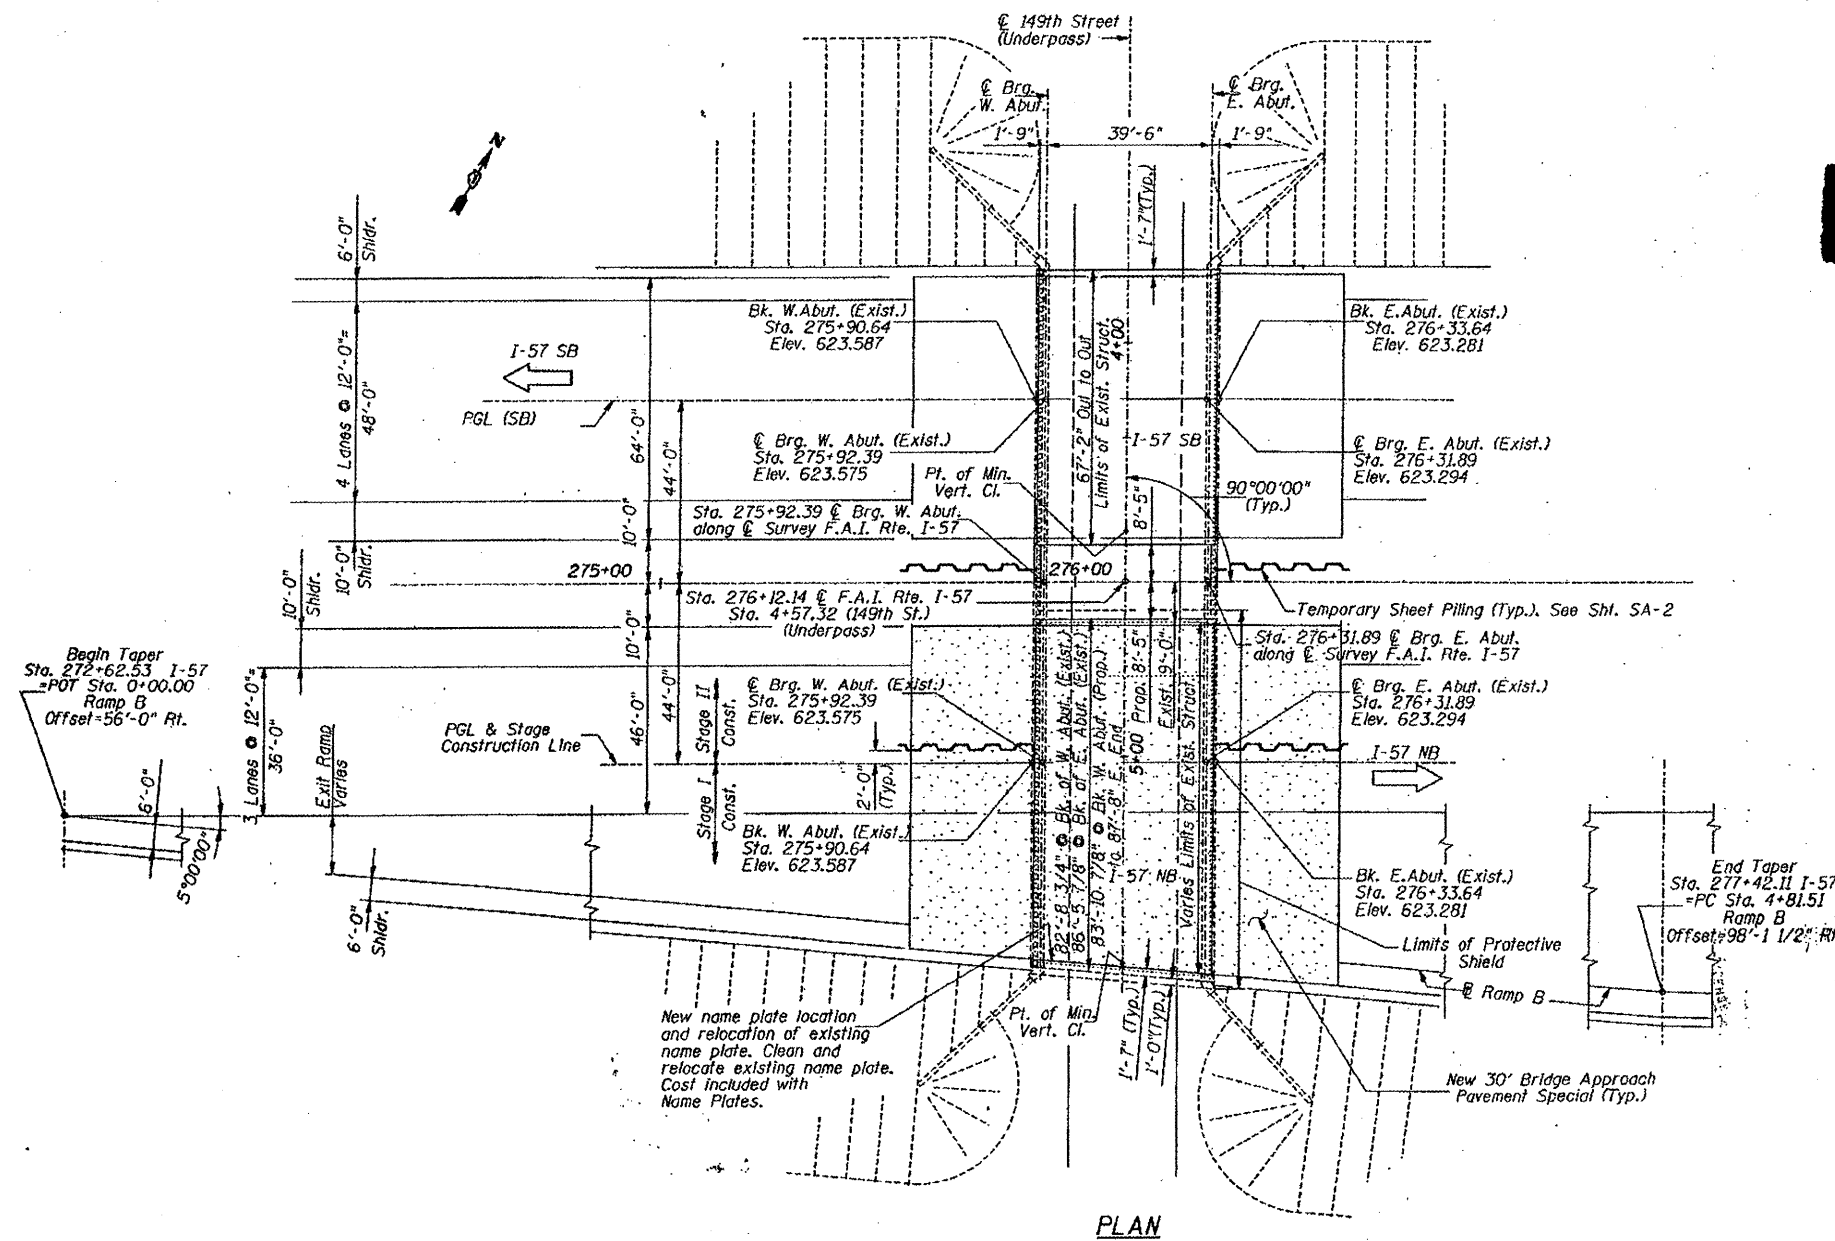

PLAN

ILLINOIS DEPARTMENT OF
TRANSPORTATION

EXISTING PLANS
LOCATION 21 (SN 016-1051)
I-57 NB over 149th St.
SHEET 1 OF 2