
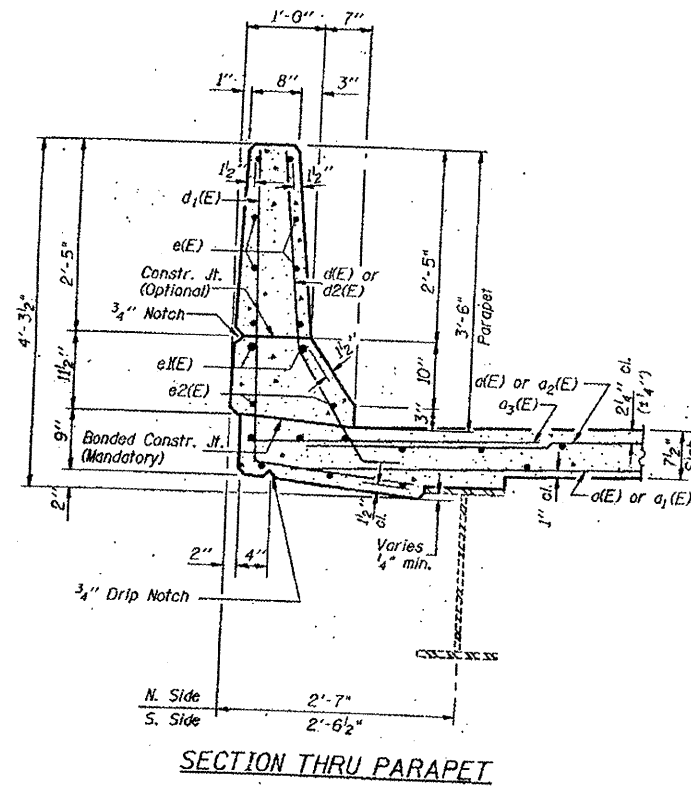


ROUTE	SECTION	COUNTY	TOTAL SHEETS	SHEET NUMBER
FAI 57	2011-052-1	COOK	44	39

CONTRACT NO. 60P62

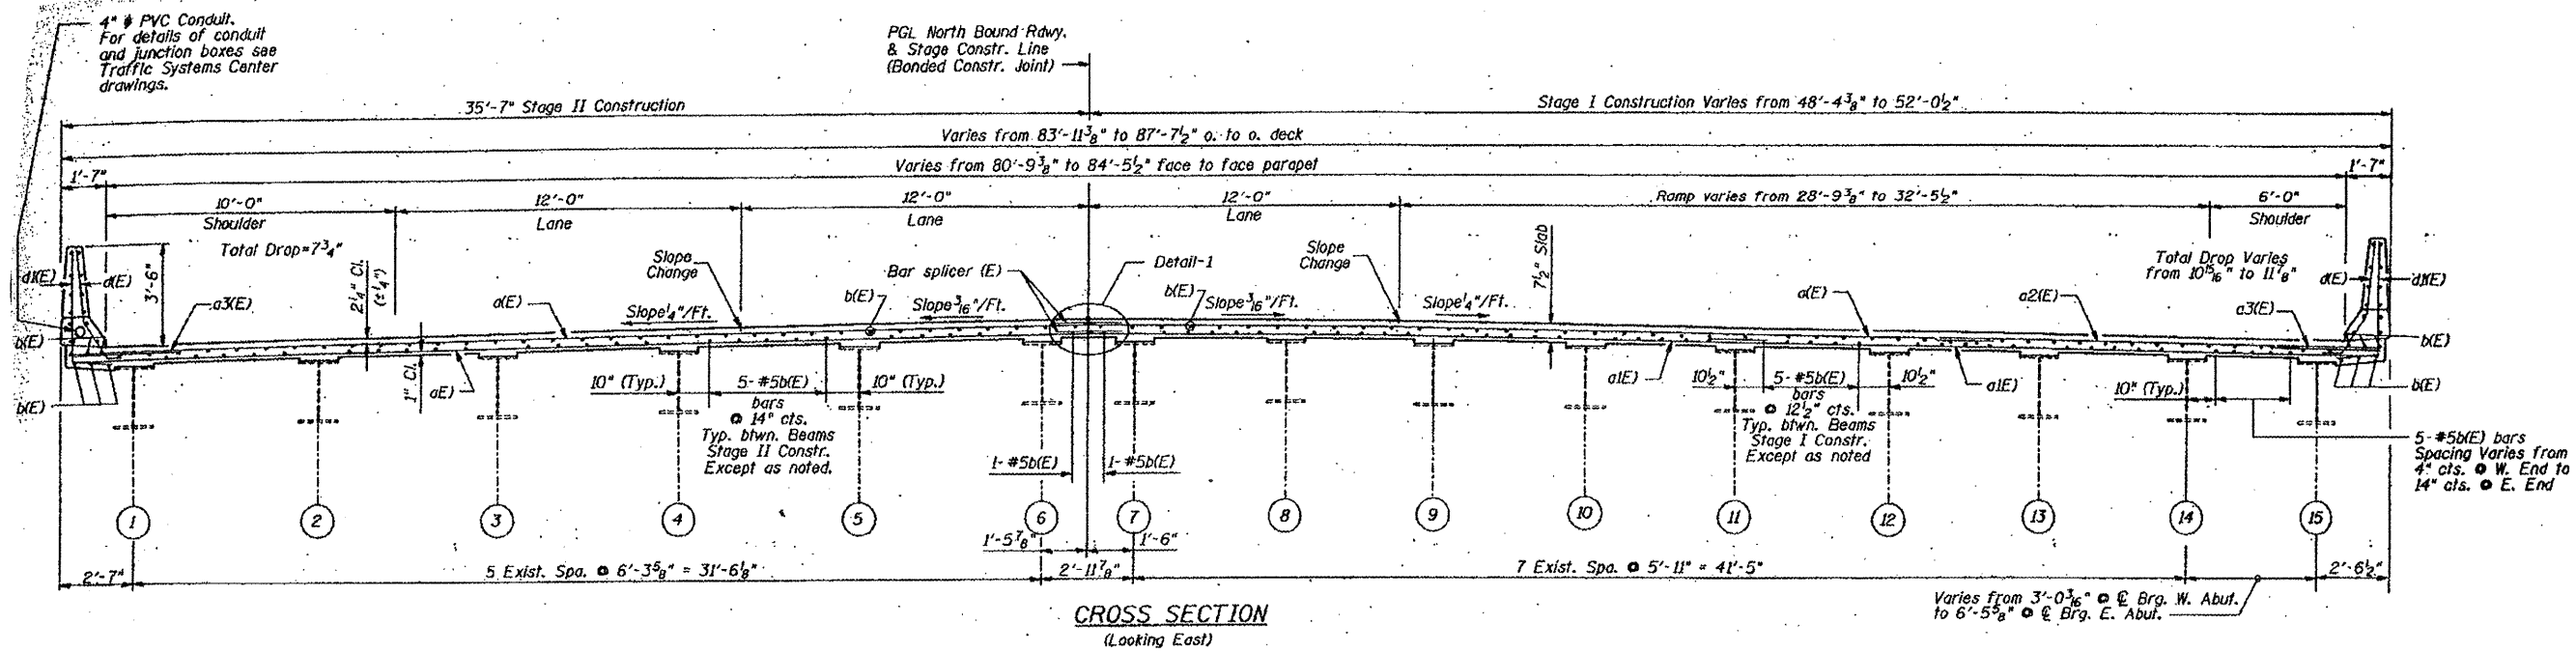

**FOR INFORMATION ONLY**

ILLINOIS DEPARTMENT OF  
TRANSPORTATION

EXISTING PLANS  
LOCATION 21 (SN 016-1051)  
I-57 NB over 149<sup>th</sup> St.  
SHEET 2 OF 2