
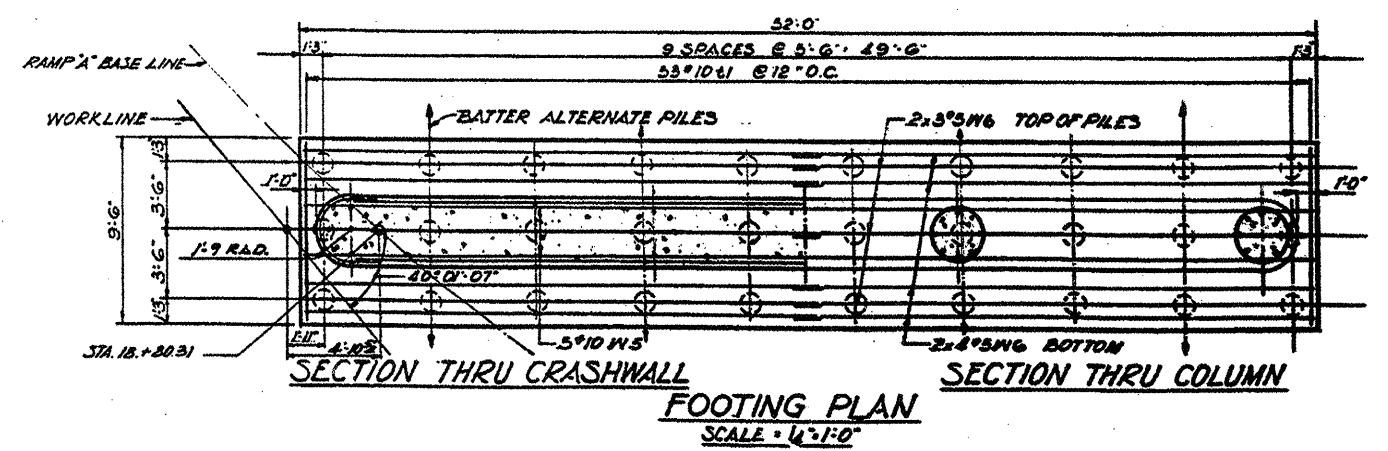
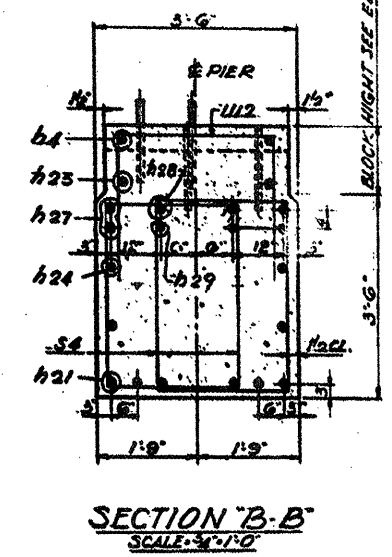
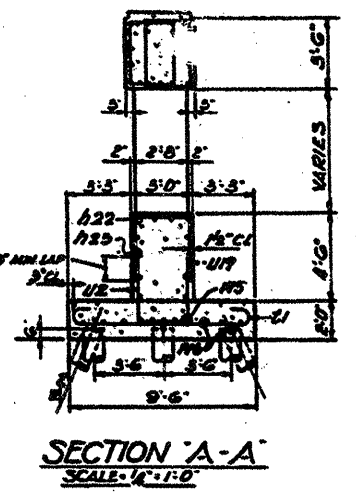
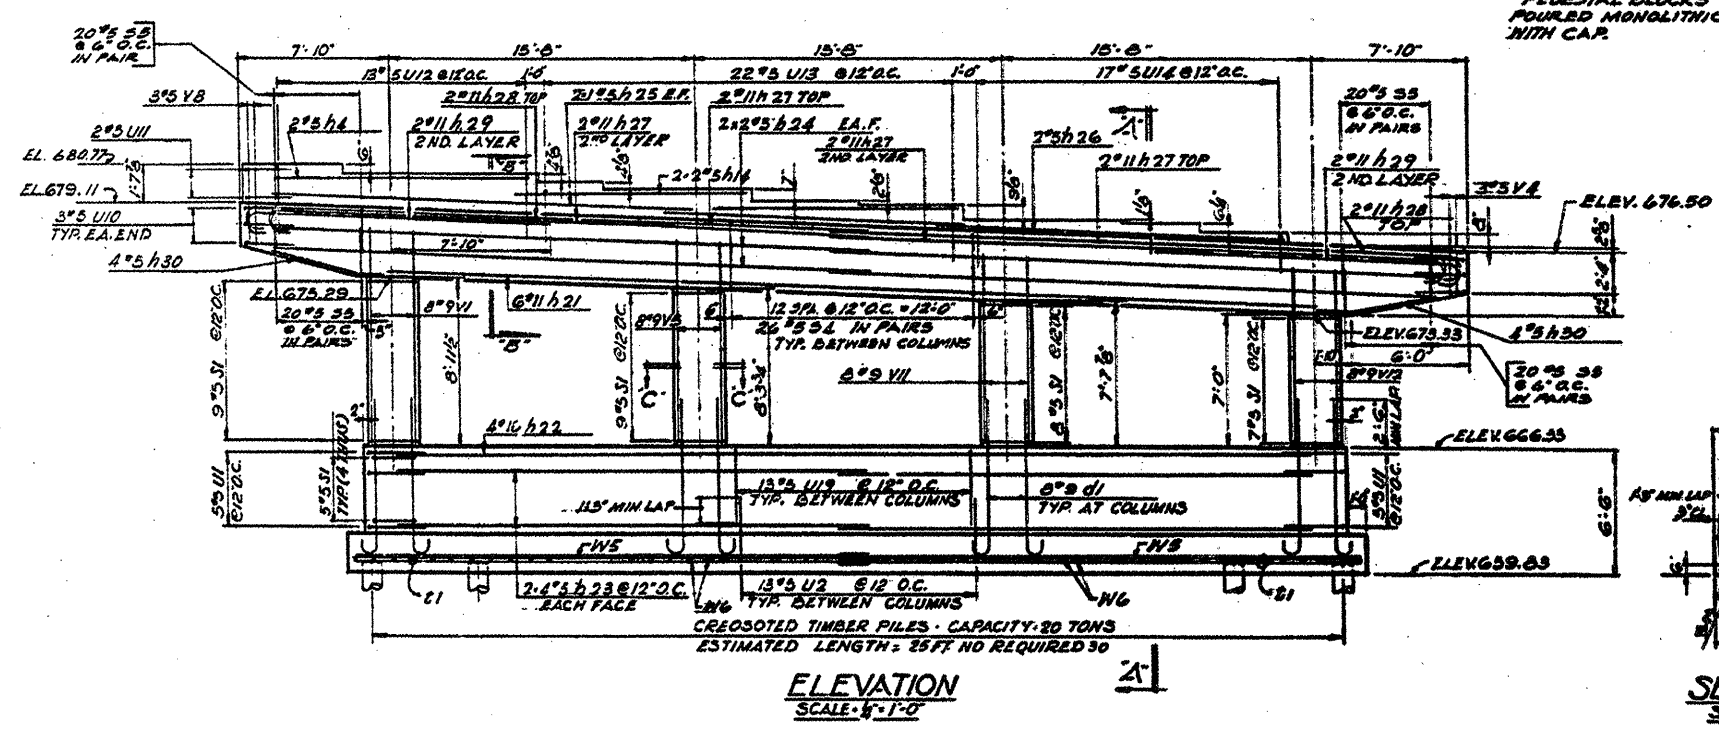
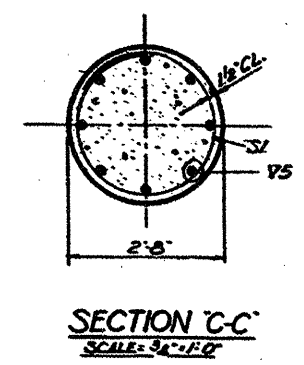


ROUTE	SECTION	COUNTY	TOTAL SHEETS	SHEET NUMBER
FAI 290	2011-061-BR	COOK & DUPAGE	29	9

Contract 60P79

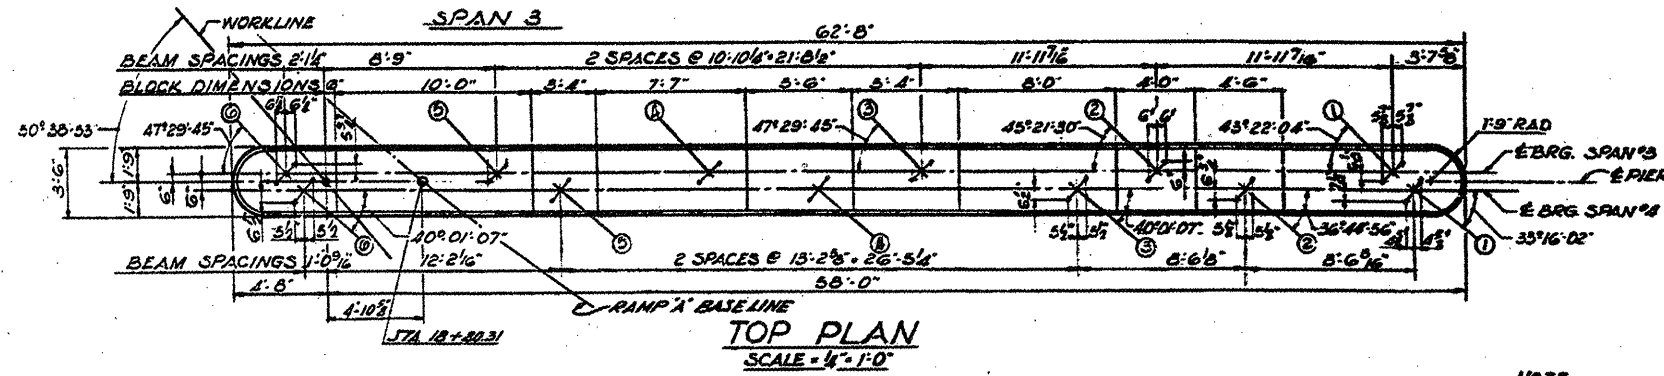

NOTE
PEDESTAL BLOCKS TO BE
POURED MONOLITHICALLY
WITH CAP.

FOR INFORMATION ONLY

ILLINOIS DEPARTMENT OF
TRANSPORTATION
SN 022-0015
LOCATION NO. 1
I-290 RAMP A-OVER IL 64 (NORTH AVE.)
PIER 3

SHEET 4 OF 10