



ROUTE	SECTION	COUNTY	TOTAL SHEETS	SHEET NUMBER
FAI 290	2011-061-BR	COOK & DUPAGE	29	16

Contract 60P79

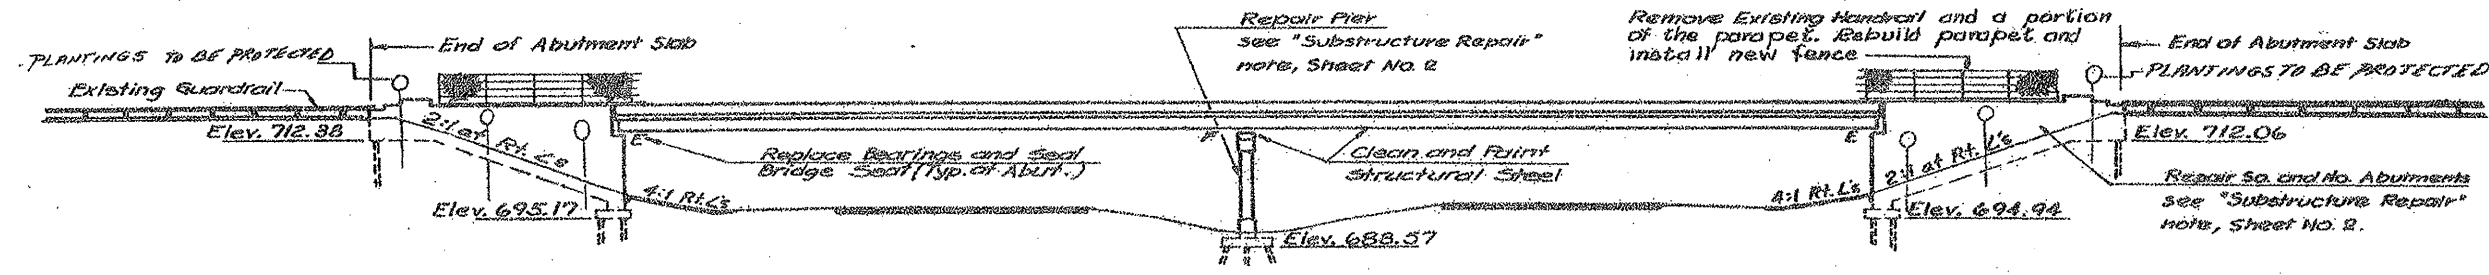

EXISTING ELEVATION

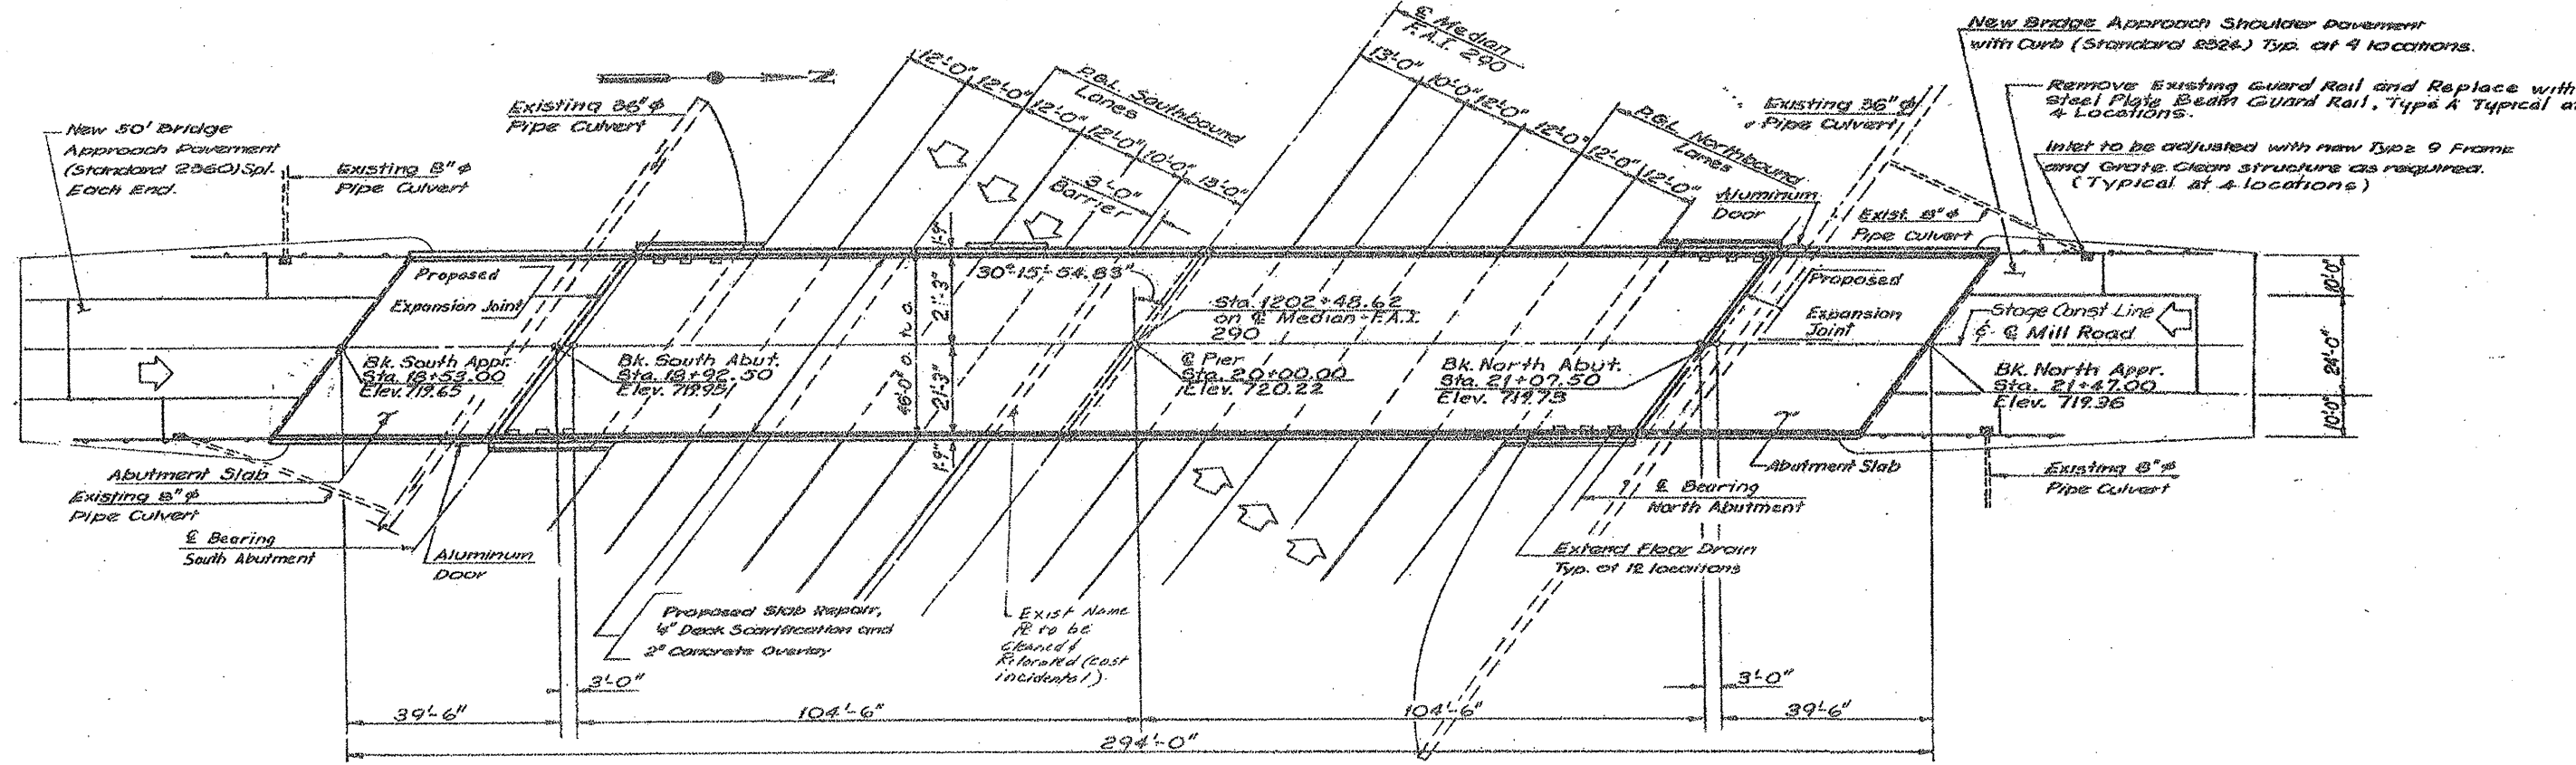

EXISTING PLAN

FOR INFORMATION ONLY

ILLINOIS DEPARTMENT OF
TRANSPORTATION
SN 022-0109
LOCATION NO. 2
MILL ROAD OVER I-290
GENERAL PLAN AND ELEVATION

SHEET 1 OF 6