



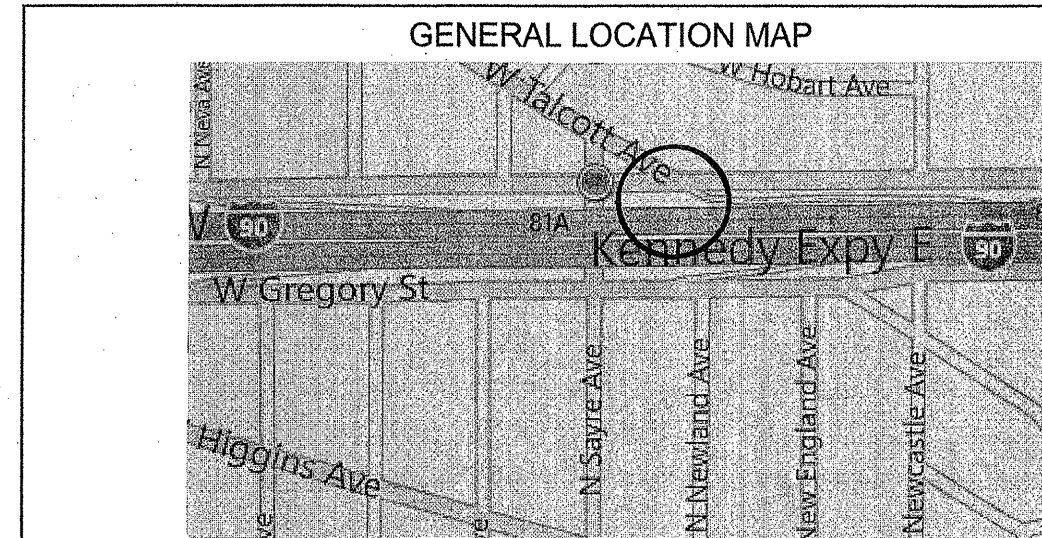

ROUTE	SECTION	COUNTY	TOTAL SHEETS	SHEET NUMBER
VARIOUS	2011-099-LS	VARIOUS	21	10

CONTRACT 60R24

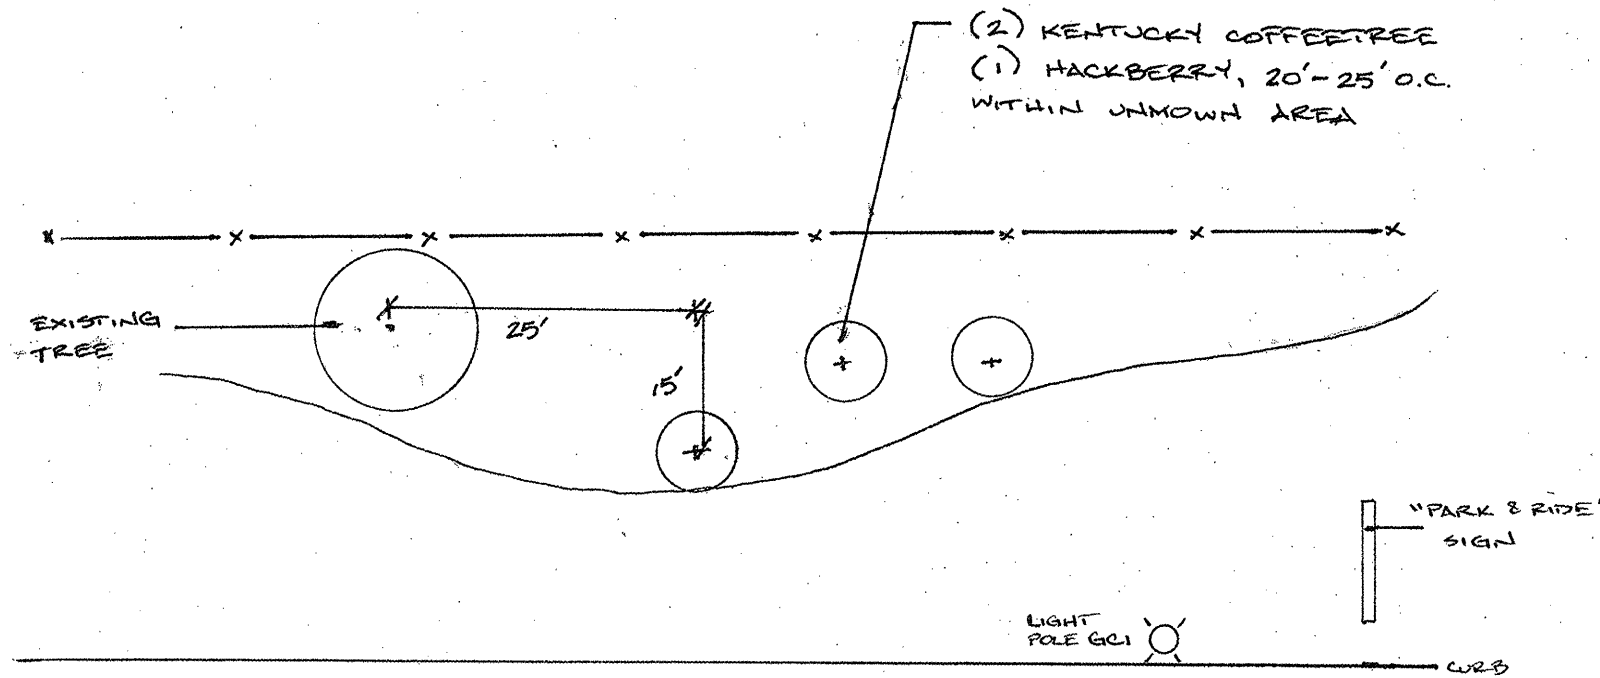

COUNTY: COOK
CLAIM: 767492

CITY/TOWN: CHICAGO

← I-90 WEST

SCHEDULE OF LANDSCAPE ITEMS

DESCRIPTION	QTY/UNIT
CELTIS OCCIDENTALIS COMMON HACKBERRY	1 EACH
GYMNOCLADUS DIOICUS KENTUCKY COFFEETREE	2 EACH

DRAWN NOT TO SCALE

ILLINOIS DEPARTMENT OF TRANSPORTATION

LANDSCAPE REPAIR LOCATION AND
LAYOUT PLAN