


ROUTE	SECTION	COUNTY	TOTAL SHEETS	SHEET NUMBER
VARIOUS	2011-099-LS	VARIOUS	21	11

CONTRACT 60R24

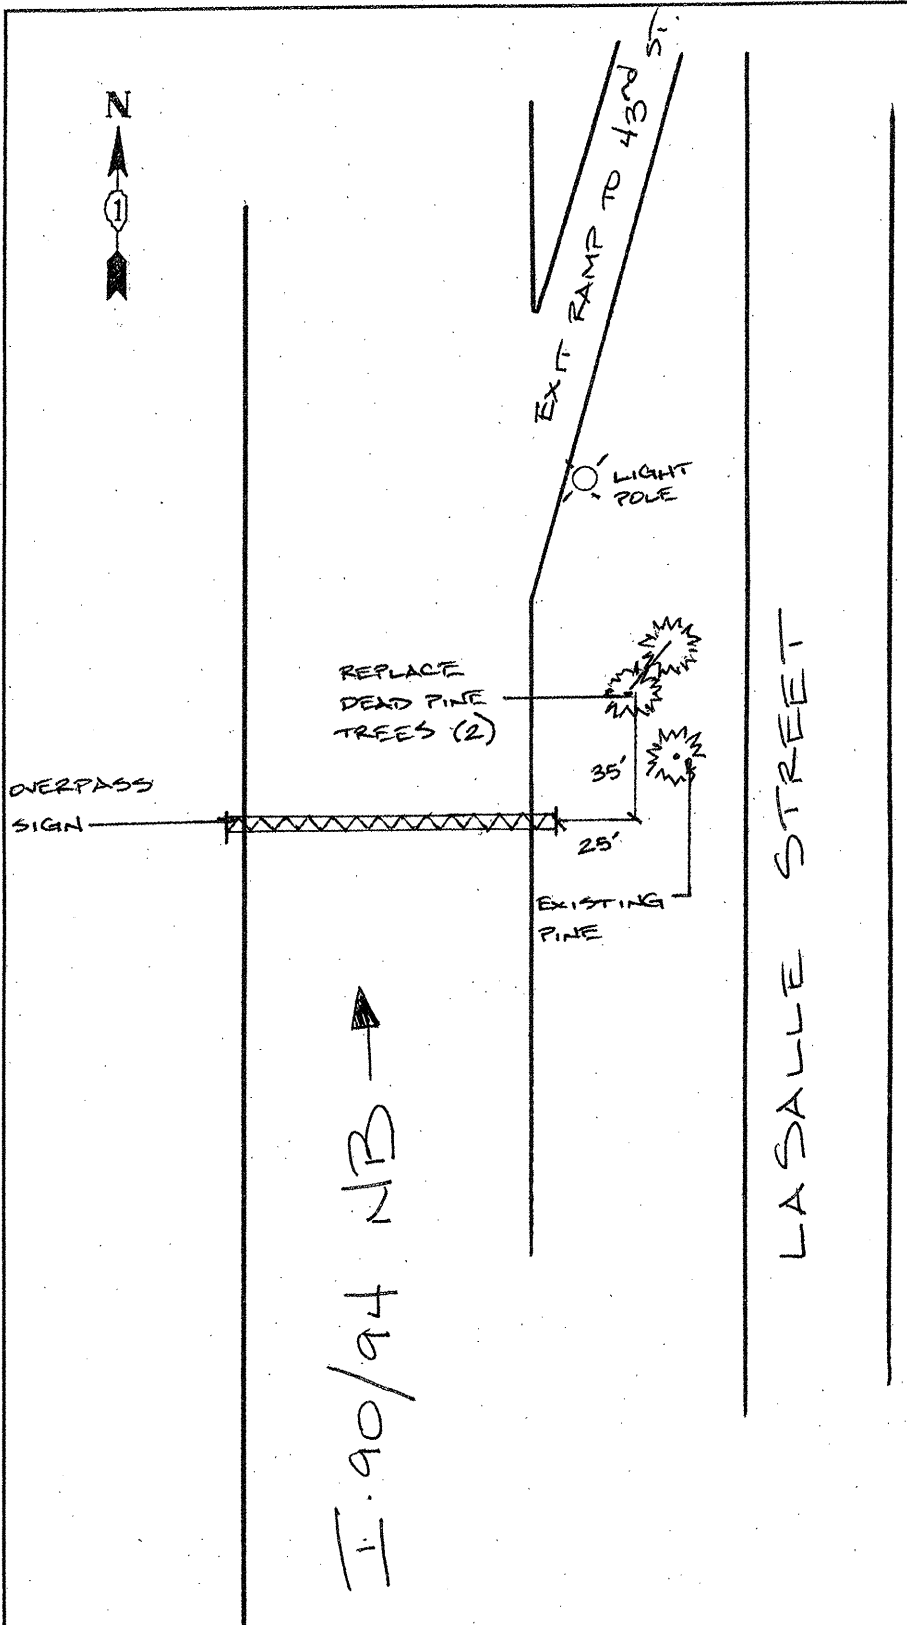

GENERAL LOCATION MAP

COUNTY: COOK
 CLAIM: 767490

CITY/TOWN: CHICAGO

SCHEDULE OF LANDSCAPE ITEMS

DESCRIPTION	QTY/UNIT
PICEA GLAUCA 'DENSATA' BLACK HILLS SPRUCE	2 EACH

DRAWN NOT TO SCALE

ILLINOIS DEPARTMENT OF TRANSPORTATION
 LANDSCAPE REPAIR LOCATION AND
 LAYOUT PLAN