
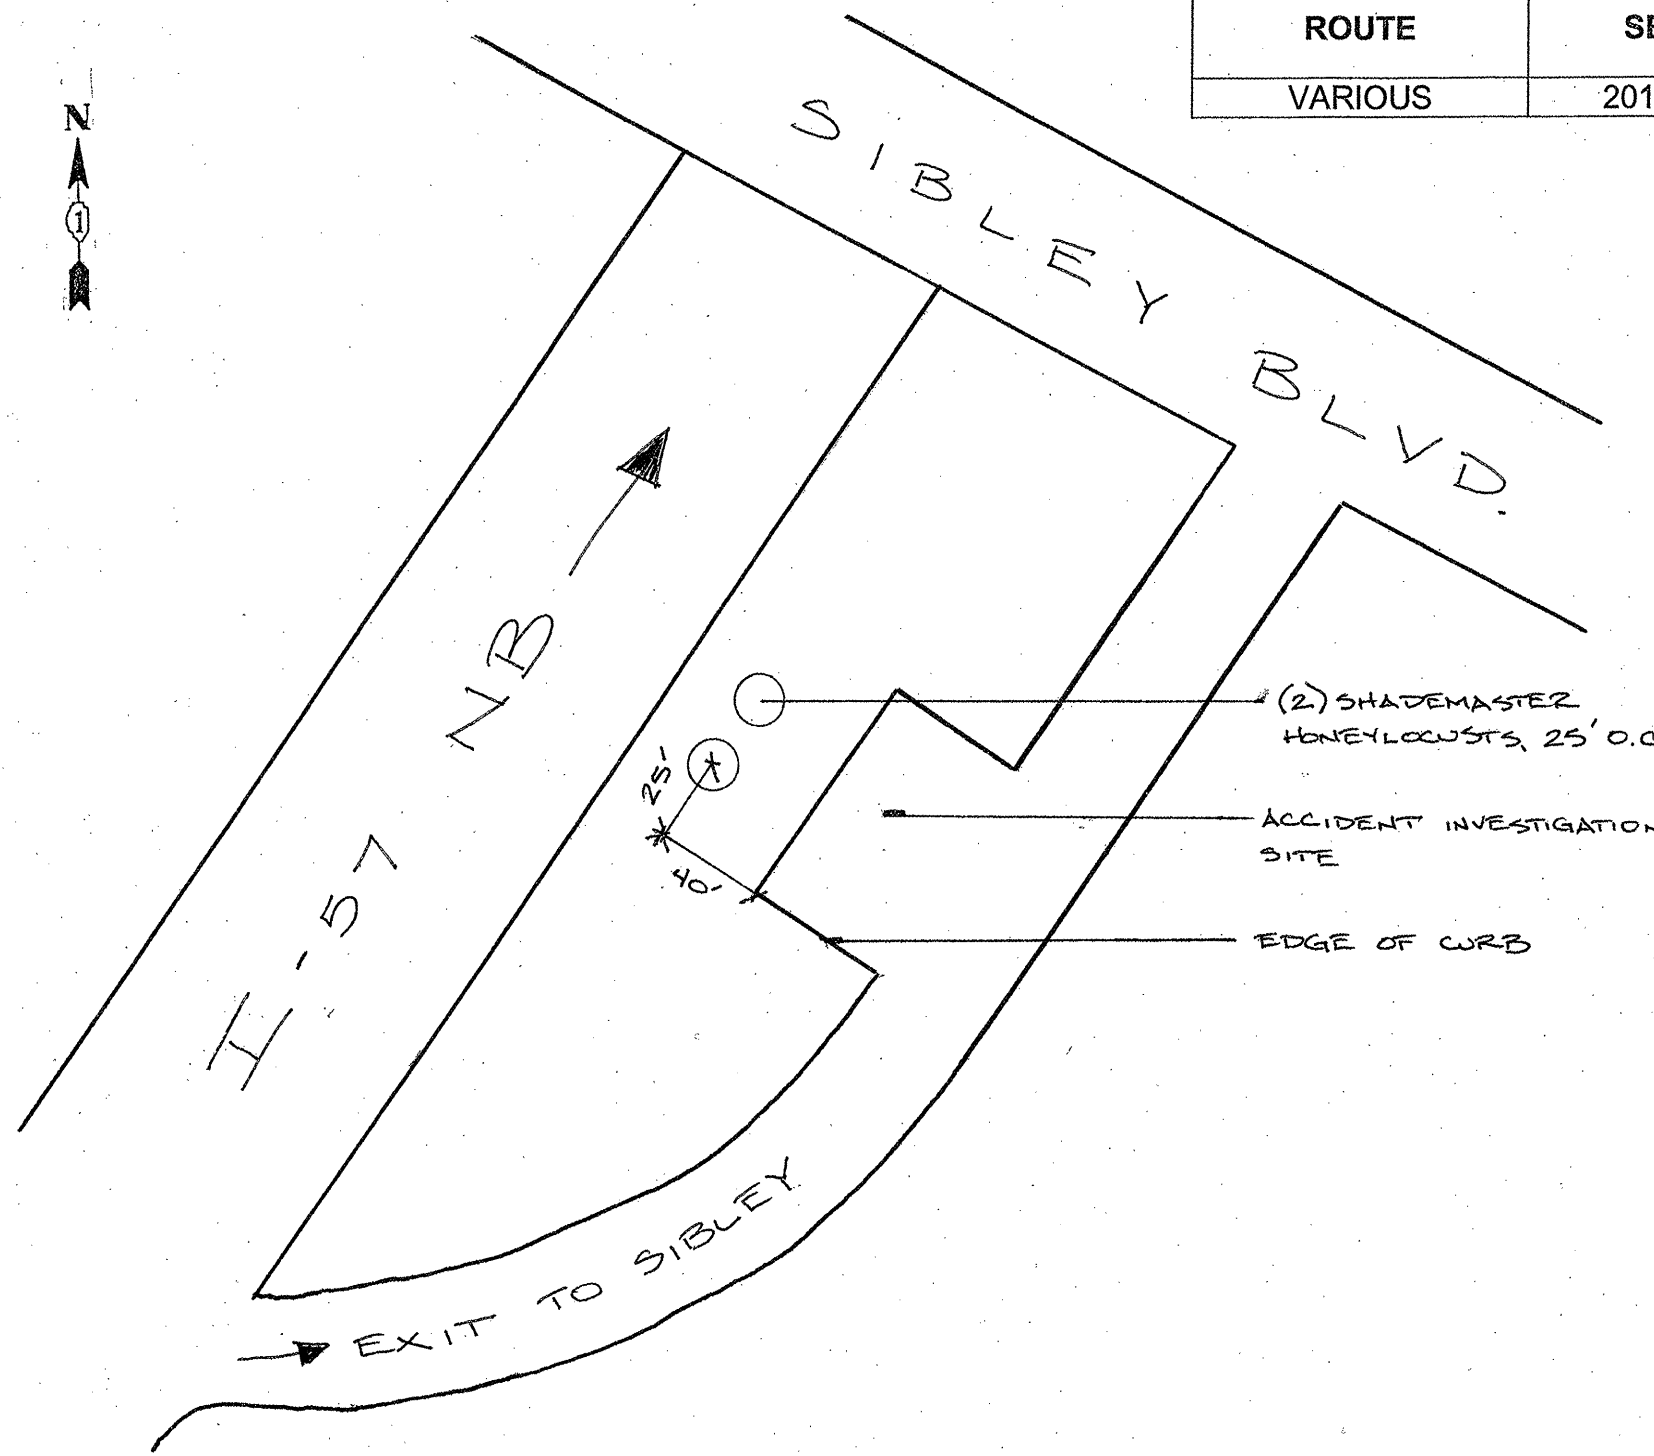


ROUTE	SECTION	COUNTY	TOTAL SHEETS	SHEET NUMBER
VARIOUS	2011-099-LS	VARIOUS	21	14

CONTRACT 60R24

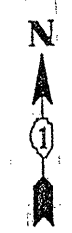

GENERAL LOCATION MAP

COUNTY: COOK
CLAIM: 767491

CITY/TOWN: POSEN

SCHEDULE OF LANDSCAPE ITEMS
DESCRIPTION QTY/UNIT

GLEDITSIA TRIACANTHOS VAR. INERMIS 'SHADEMASTER' SHADEMASTER HONEYLOCUST	2 EACH
--	--------

DRAWN NOT TO SCALE

ILLINOIS DEPARTMENT OF TRANSPORTATION
LANDSCAPE REPAIR LOCATION AND LAYOUT PLAN