


ROUTE	SECTION	COUNTY	TOTAL SHEETS	SHEET NUMBER
VARIOUS	2011-099-LS	VARIOUS	21	17

CONTRACT 60R24

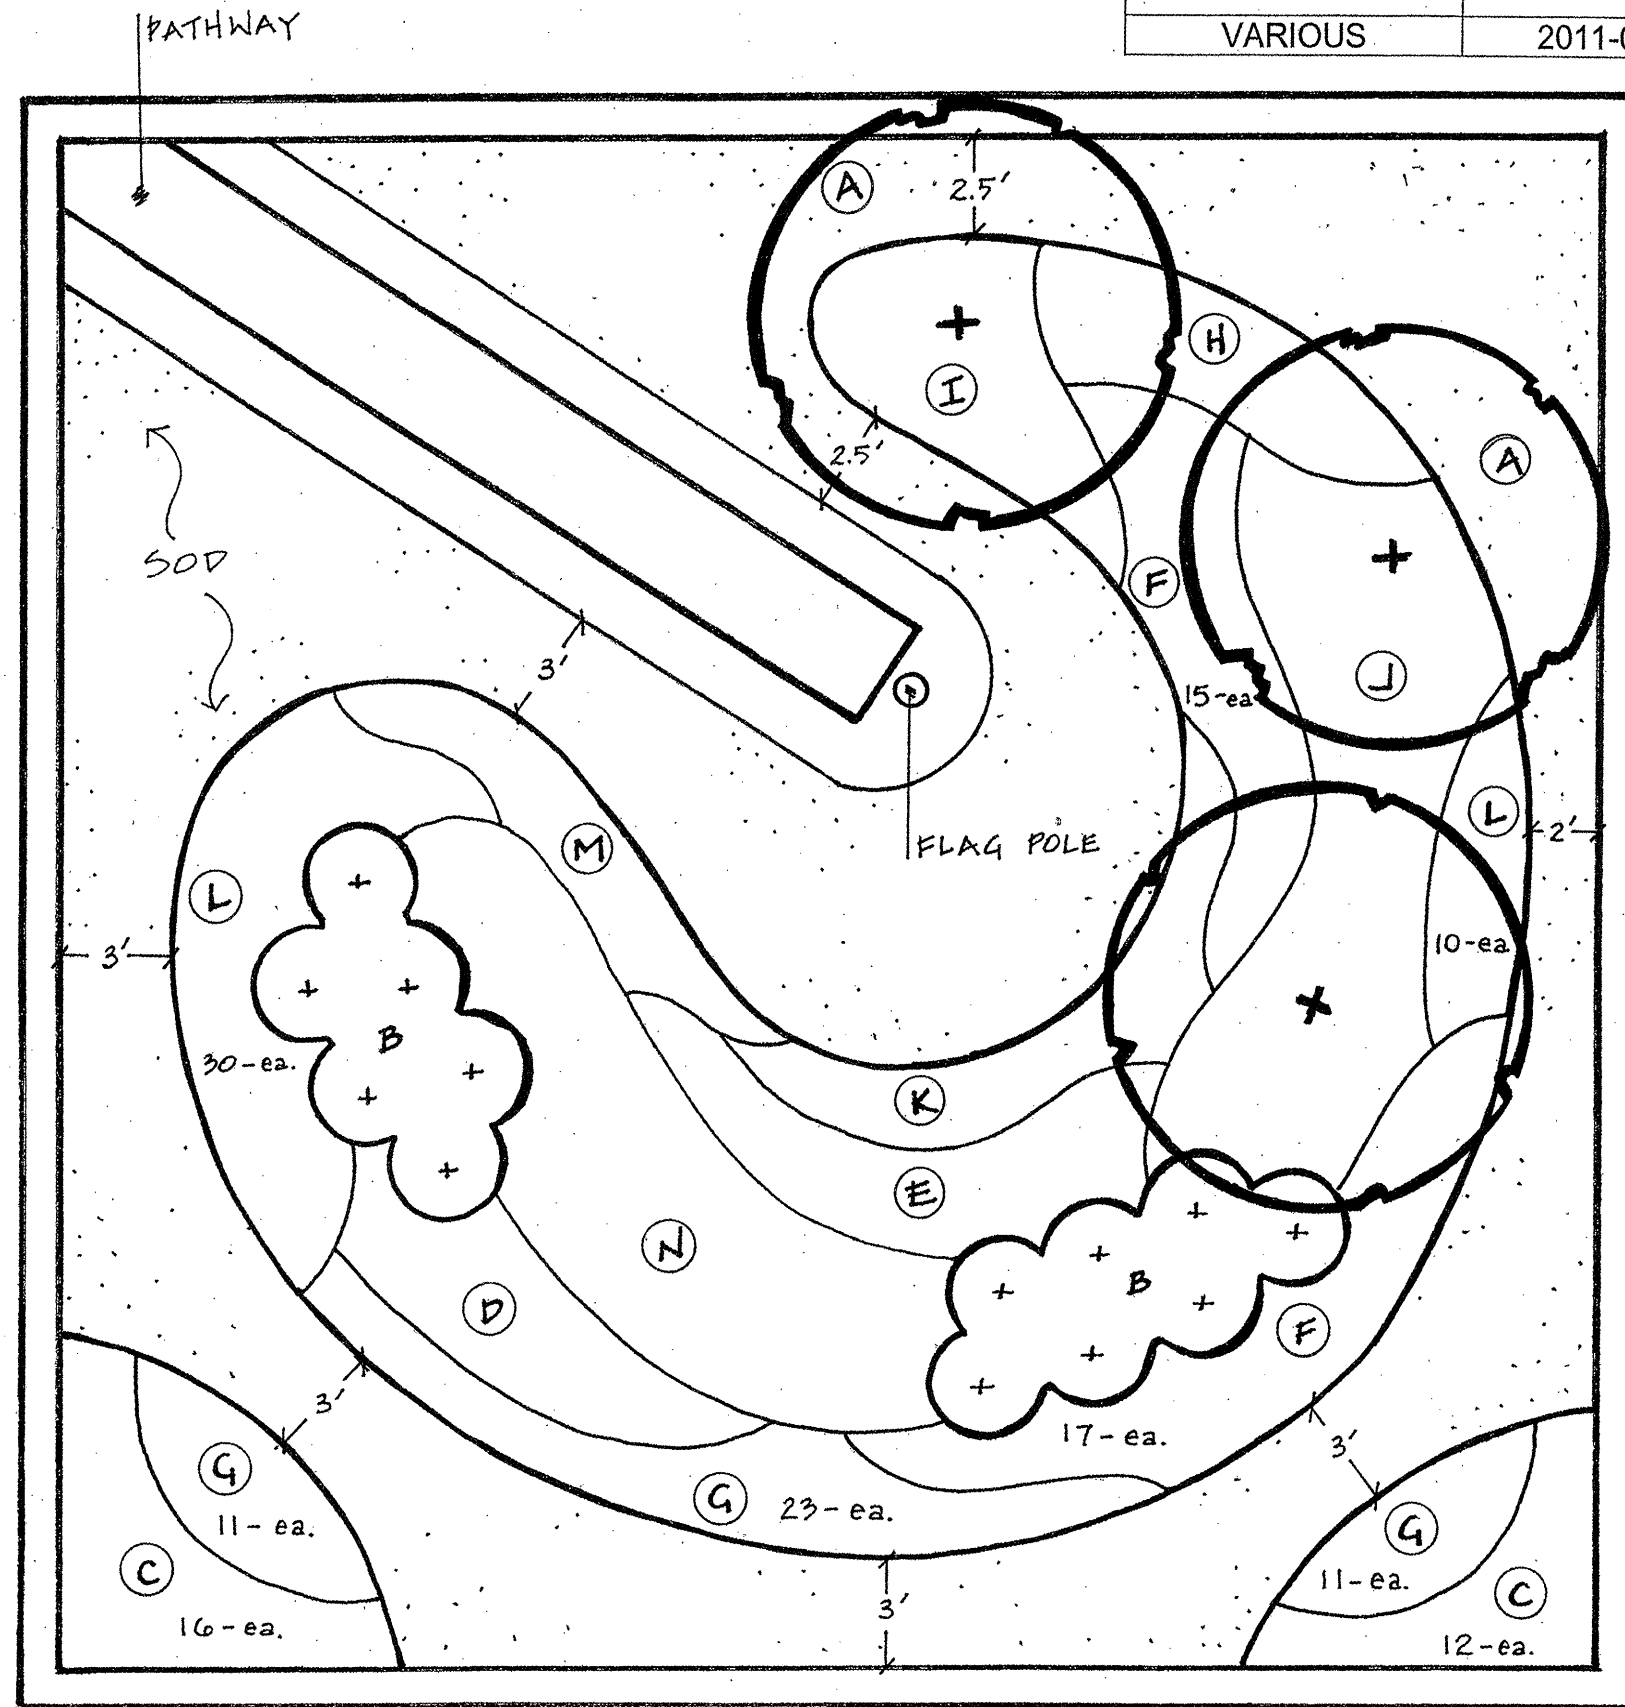

I- 57 MEMORIAL GARDEN PLANT LIST

KEY	BOTANICAL NAME/ COMMON NAME	SIZE	SPACING	QUANTITY
-----	-----------------------------	------	---------	----------

TREE

A	SYRINGA RETICULATA JAPANESE TREE LILAC	2" CALIPER B&B	AS PER PLAN	3
---	---	----------------	-------------	---

SHRUB

B	RHUS AROMATICA 'GROW-LOW' GROW LOW FRAGRANT SUMAC	5 - GAL CONT	36" O.C.	13
---	--	--------------	----------	----

PERENNIALS

C	CALLIRHOE INVOLUCRATA PURPLE POPPYMALLOW	1 - GAL CONT	18" O.C.	28
D	ECHINACEA PURPUREA 'PRAIRIE SPLENDOR' PRAIRIE SPLENDOR PURPLE CONEFLOWER	1 - GAL CONT	18" O.C.	16
E	ECHINACEA 'TIKI TORCH' TIKI TORCH CONEFLOWER	1 - GAL CONT	18" O.C.	16
F	GERANIUM 'ROZANNE' ROZANNE GERANIUM	1 - GAL CONT	18" O.C.	32
G	HEMEROCALLIS 'HAPPY RETURNS' HAPPY RETURNS DAYLILY	1 - GAL CONT	15" O.C.	45
H	HEMEROCALLIS 'PARDON ME' PARDON ME DAYLILY	1 - GAL CONT	15" O.C.	15
I	HEUCHERA 'CITRONELLE' CITRONELLE ALUMROOT	1 - GAL CONT	15" O.C.	17
J	HOSTA 'PARADIGM' PARADIGM HOSTA	1 - GAL CONT	30" O.C.	15
K	MONARDA DIDYMA 'PETITE DELIGHT' PETITE DELIGHT BEEBALM	1 - GAL CONT	18" O.C.	13
L	RUDBECKIA FULGIDA 'VIETTE'S LITTLE SUZY' LITTLE SUZY BLACK-EYED SUSAN	1 - GAL CONT	15" O.C.	40
M	SALVIA NEMOROSA 'HAUMANARC' MARCUS DWARF SALVIA	1 - GAL CONT	12" O.C.	20
N	SCHIZACHYRIUM SCOPARIUM 'CAROUSEL' CAROUSEL LITTLE BLUESTEM	1 - GAL CONT	24" O.C.	18

TOTAL UNITS 275

MISCELLANEOUS ITEMS

TOPSOIL FURNISH AND PLACE, 24"	SQ YD	NA	60
SODDING, SALT TOLERANT	SQ YD	NA	60

ILLINOIS DEPARTMENT OF TRANSPORTATION
LANDSCAPE REPAIR LOCATION AND
LAYOUT PLAN