


ROUTE	SECTION	COUNTY	TOTAL SHEETS	SHEET NUMBER
VARIOUS	2011-098 DTR	MCHENRY/LAKE	7	5

CONTRACT 60R25

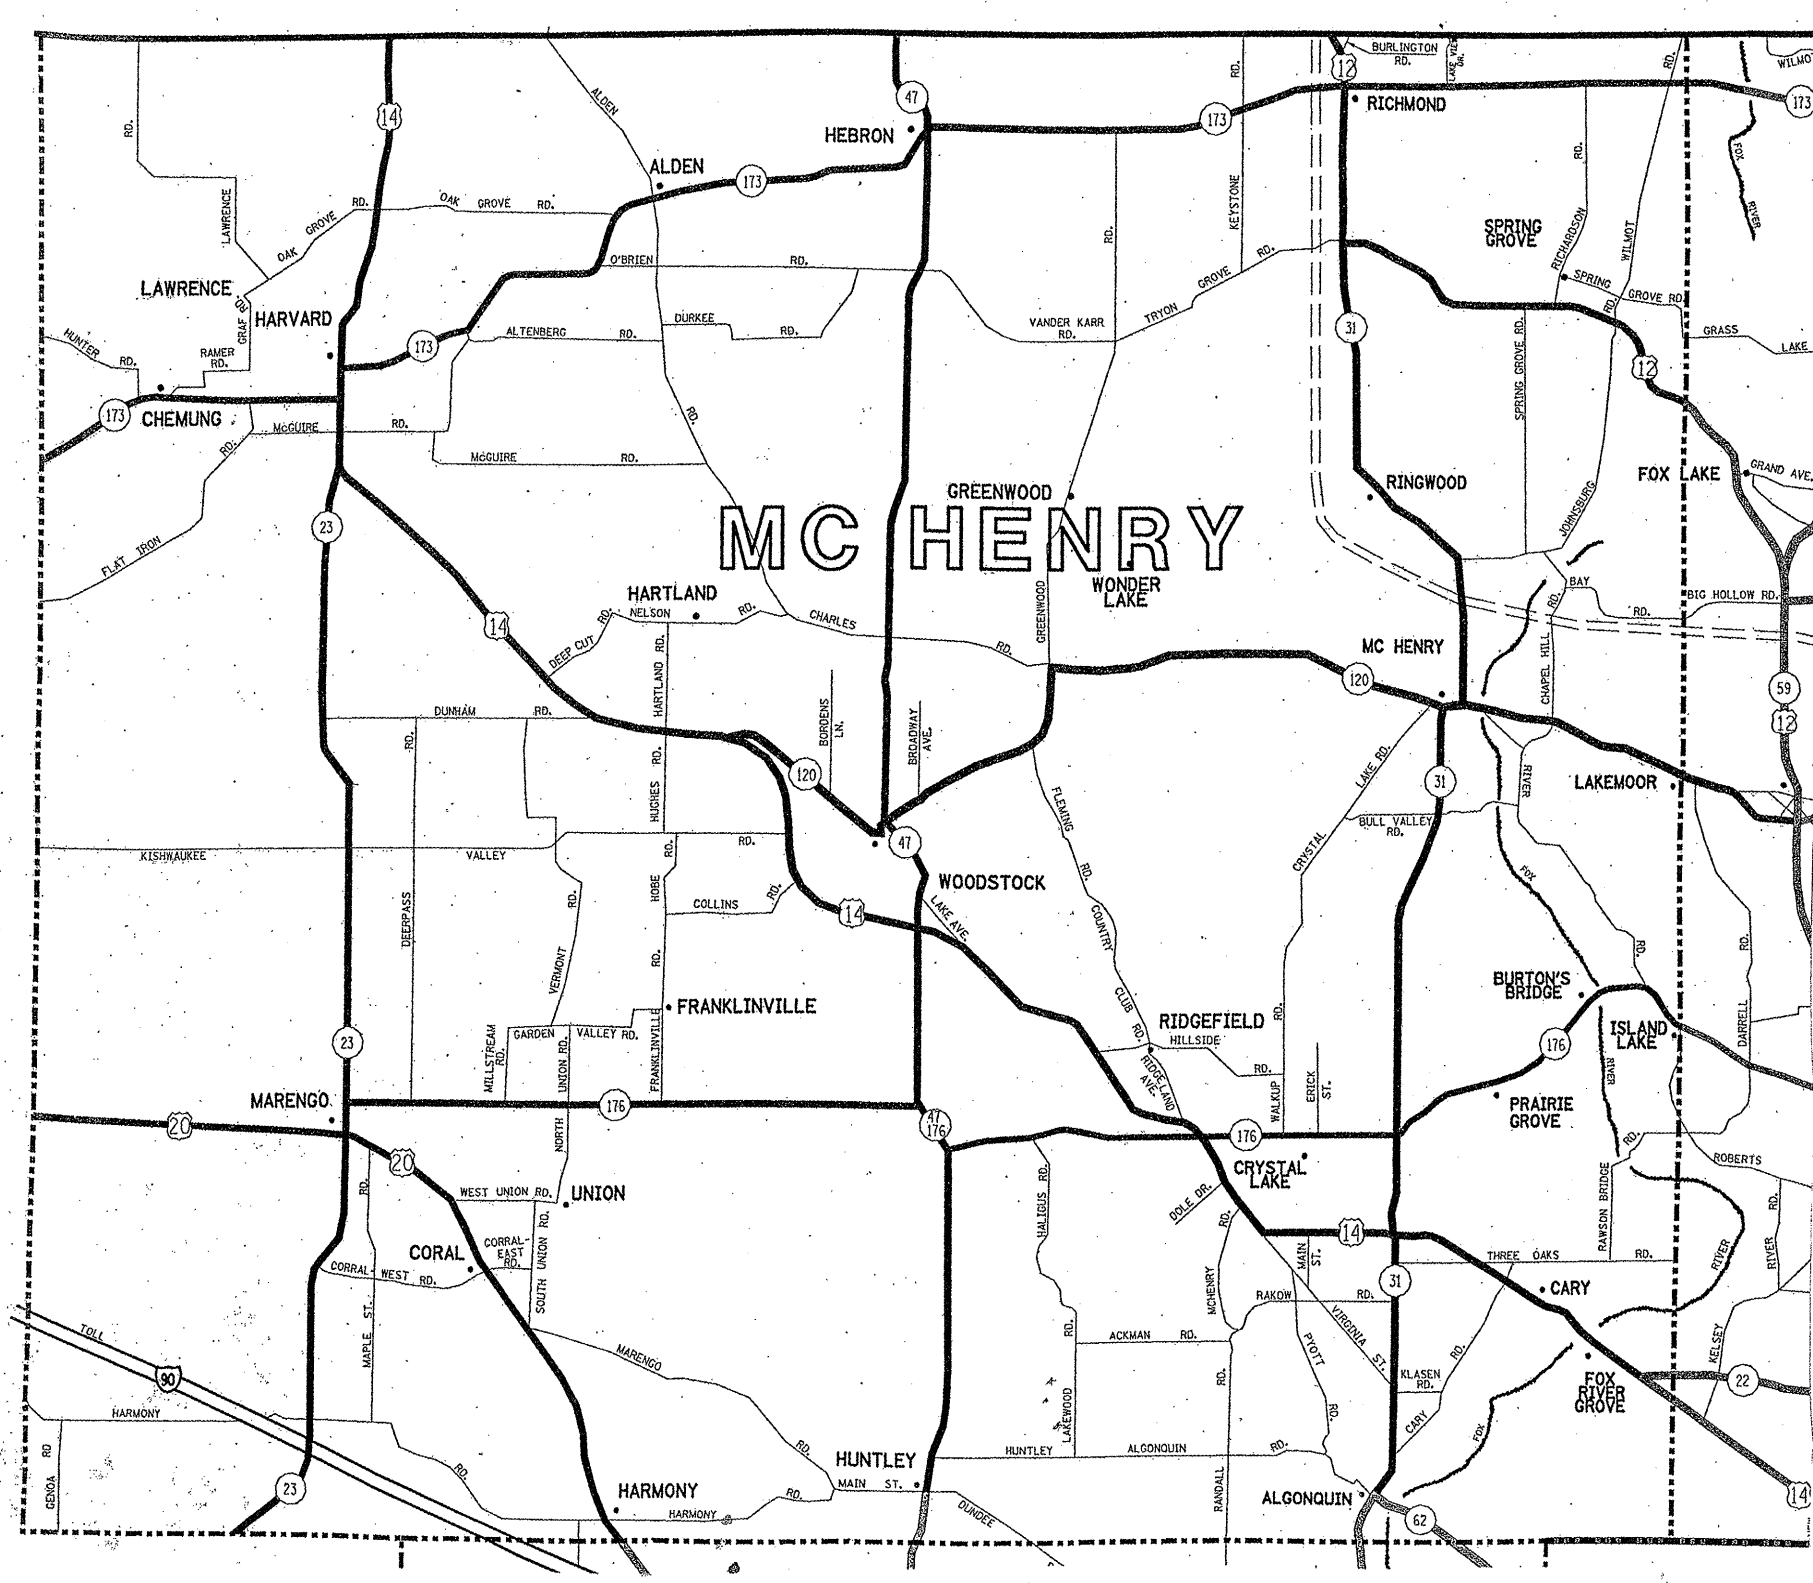

ILLINOIS DEPARTMENT OF TRANSPORTATION  
 MCHENRY COUNTY MAP  
 TREE REMOVAL AND PRUNING