


ROUTE VARIOUS	SECTION 2011-097-I	COUNTY VARIOUS	TOTAL SHEETS 9	SHEET NUMBER 5
-------------------------	------------------------------	--------------------------	--------------------------	--------------------------

CONTRACT 60R27

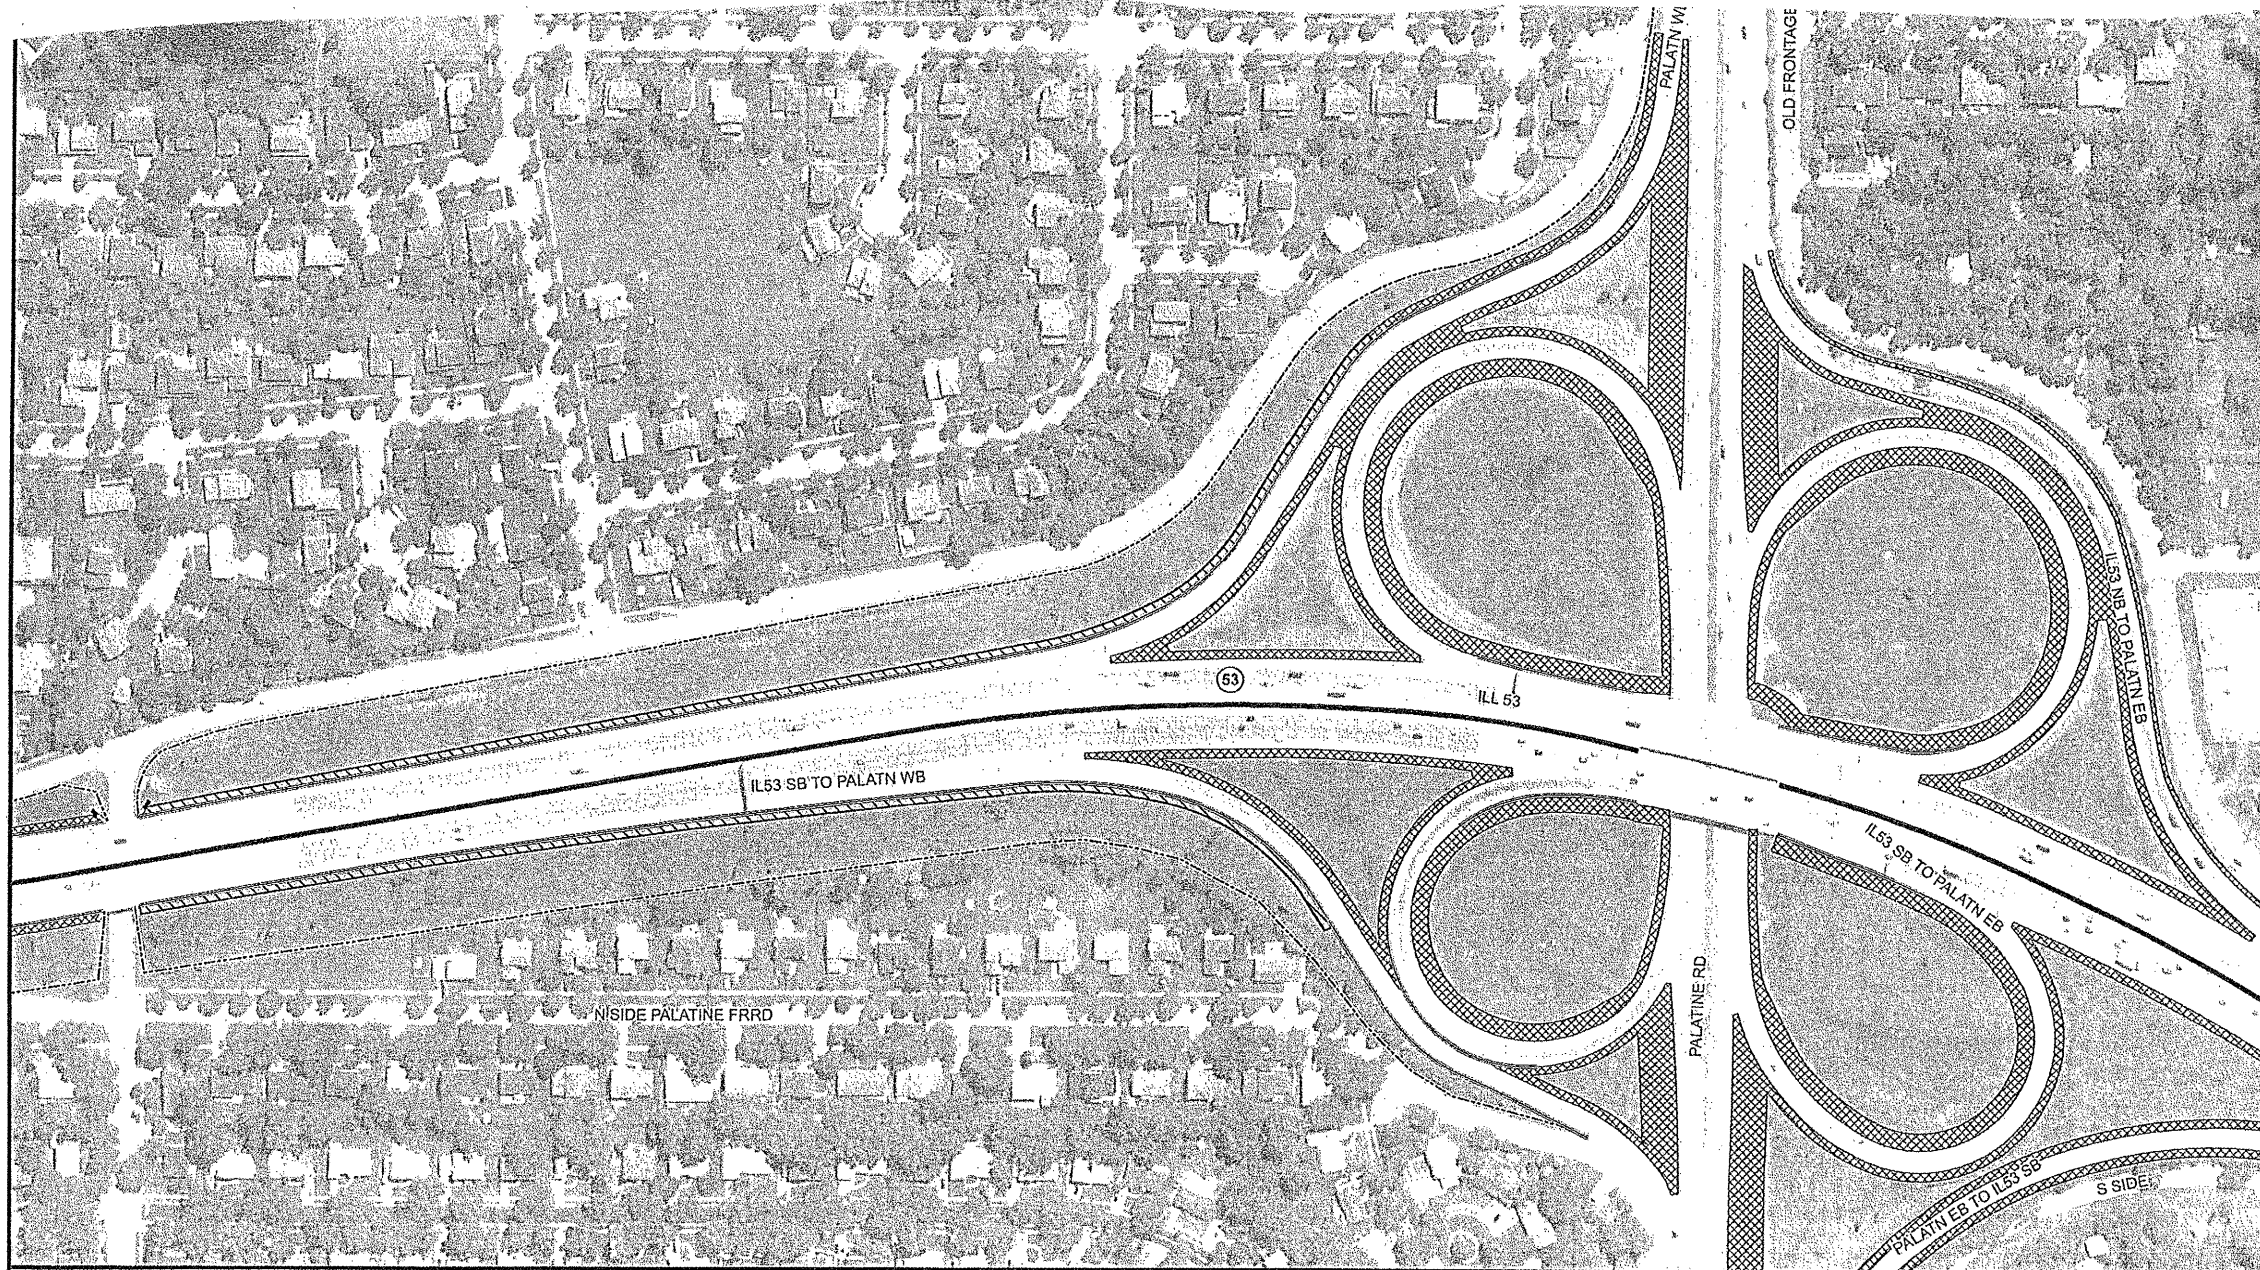

STATE OF ILLINOIS DEPARTMENT OF TRANSPORTATION LANDSCAPE MAINTENANCE	0 100 200 Feet		STRUCTURES — Guardrail - - - Sound Wall = Concrete Barrier Wall = Other Wall - - - Fence	MOWING Mowing (Acres) Mowing Special (Sq Yd)	WEED CONTROL WEED CONTROL	Map Prepared by: Team Section: E14 - Rodenburg Route: FAP-342 Panel Number: E14-FAP-342-08	Contract #: Work Order #: Sheet #:
			ILLINOIS DEPARTMENT OF TRANSPORTATION MOWING MOWING MAP TYPICAL				