



Parapet joint and Sidewalk formed joint spacing. See Sheet S10 for details.

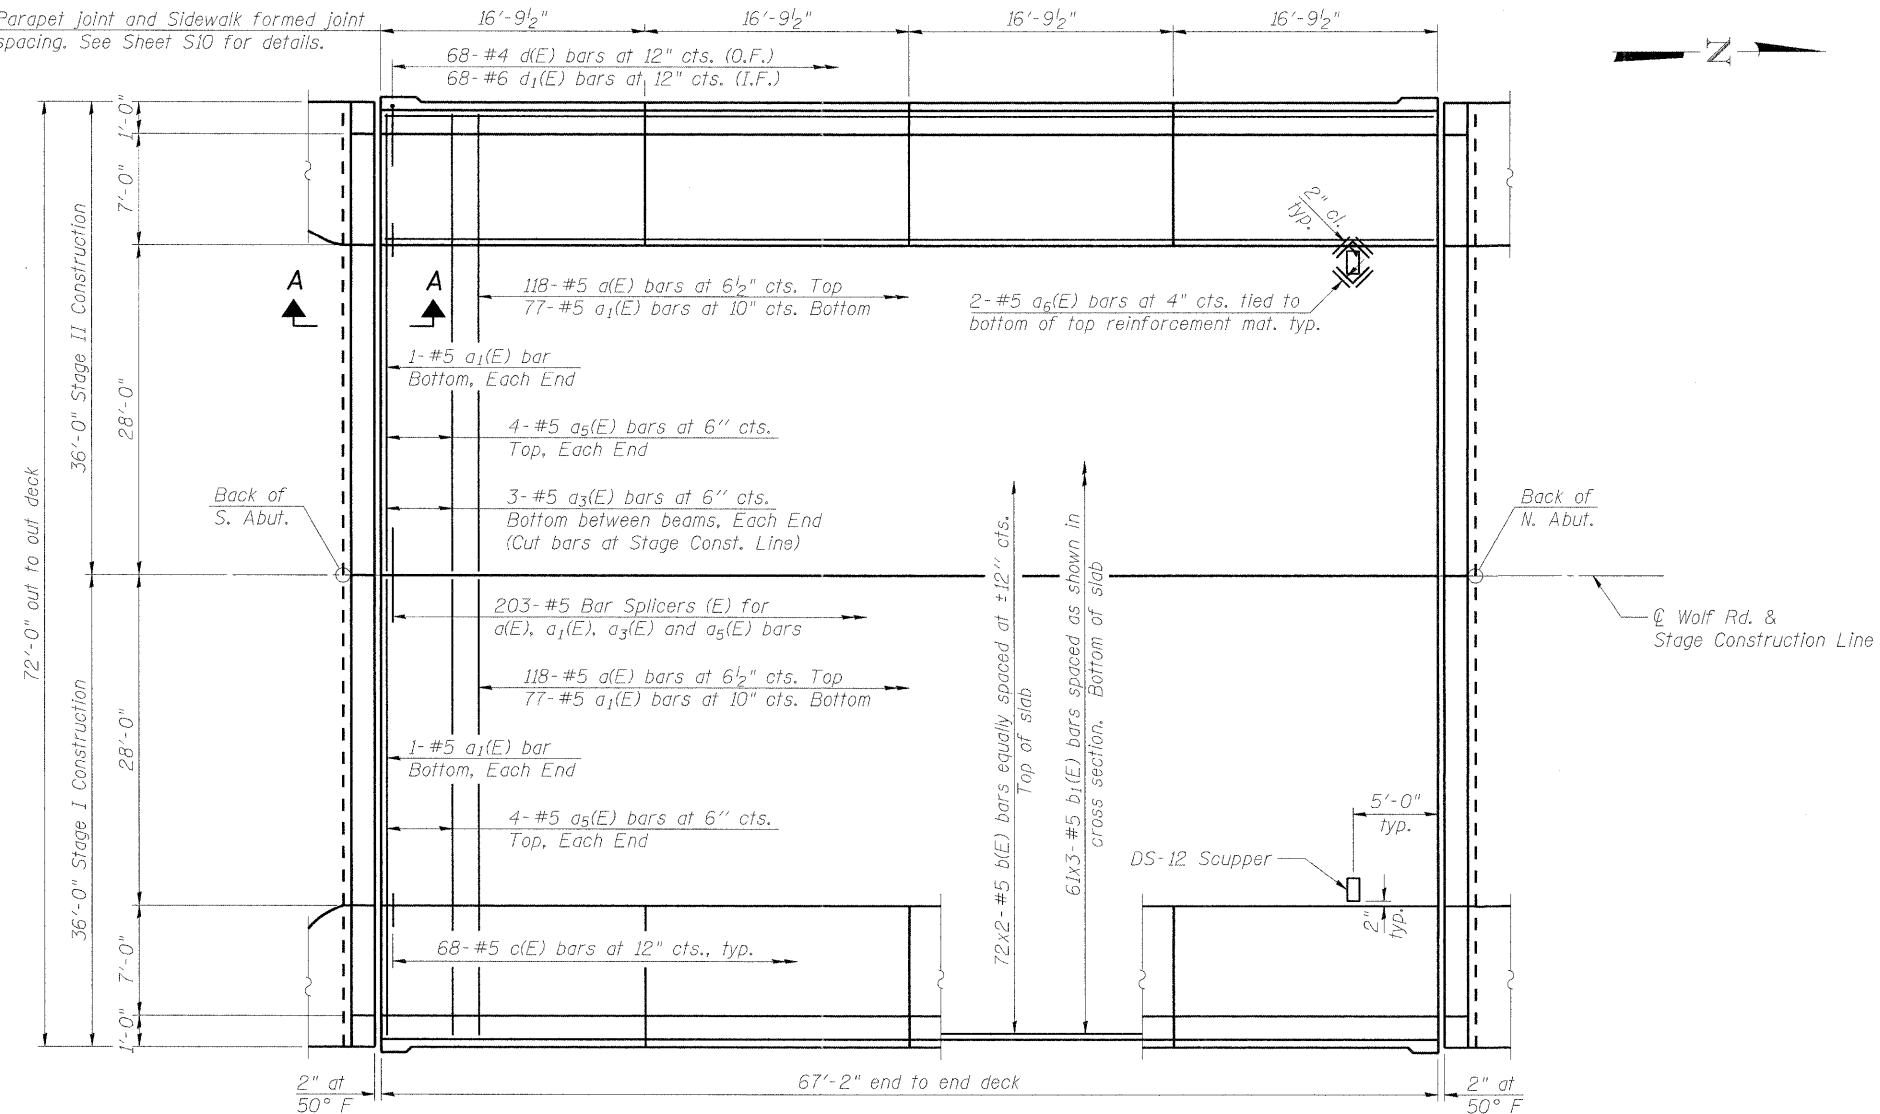

Notes:
See Sheet S10 for superstructure details and Bill of Material.
Bars indicated thus 20 x 3-#5 etc. indicates 20 lines of bars with 3 lengths per line.
See Sheet S10 for parapet reinforcement.

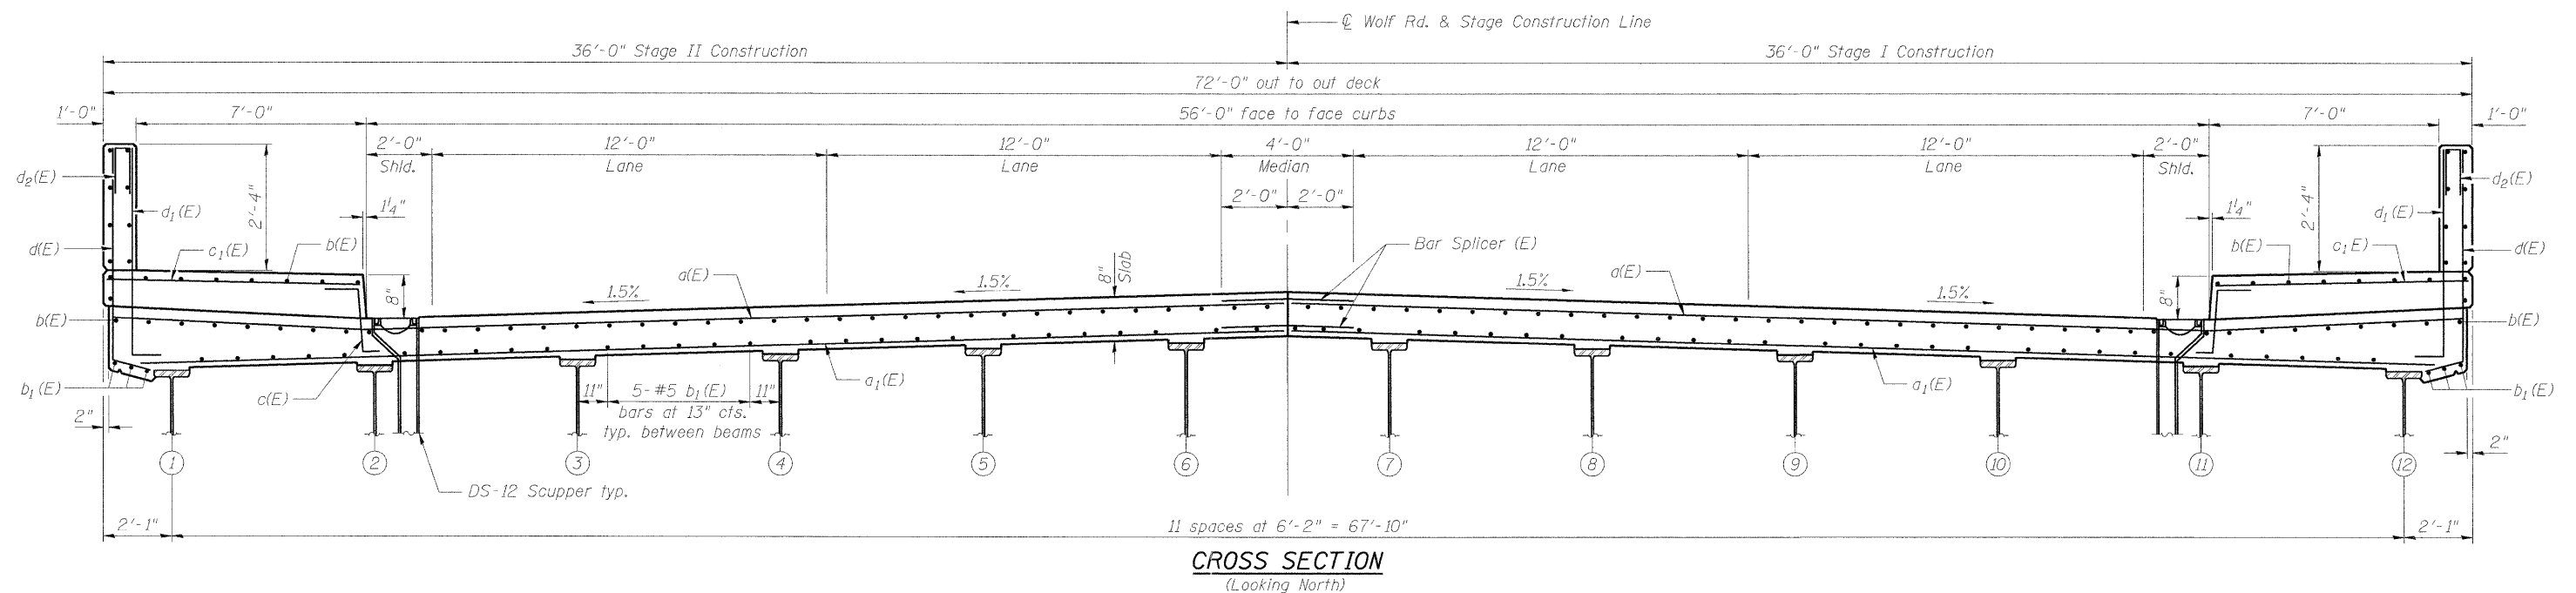

CROSS SECTION
(Looking North)

FILE NAME = g:\projects\2182195_0019\asdd\structure\shs\BIB6660-0019-001-Deck 1.dgn



USER NAME = zpiemud
PLOT SCALE = N/A
PLOT DATE = 9/12/2011

DESIGNED - BPS
CHECKED - BHS
DRAWN - BPS
CHECKED - BHS

REVISED -
REVISED -
REVISED -
REVISED -

STATE OF ILLINOIS
DEPARTMENT OF TRANSPORTATION

DECK PLAN AND SECTION
S.N. 016-0680

SHEET NO. 59 OF 29 SHEETS

F.A.U. RTE.	SECTION	COUNTY	TOTAL SHEETS	SHEET NO.
2692	2011-205-F	COOK	17	8
CONTRACT NO. 60R35				
ILLINOIS FED. AID PROJECT				

FOR INFORMATION ONLY