


ROUTE VARIOUS	SECTION 2011-202-I	COUNTY VARIOUS	TOTAL SHEETS 6	SHEET NUMBER 5
------------------	-----------------------	-------------------	----------------------	----------------------

CONTRACT 60R40

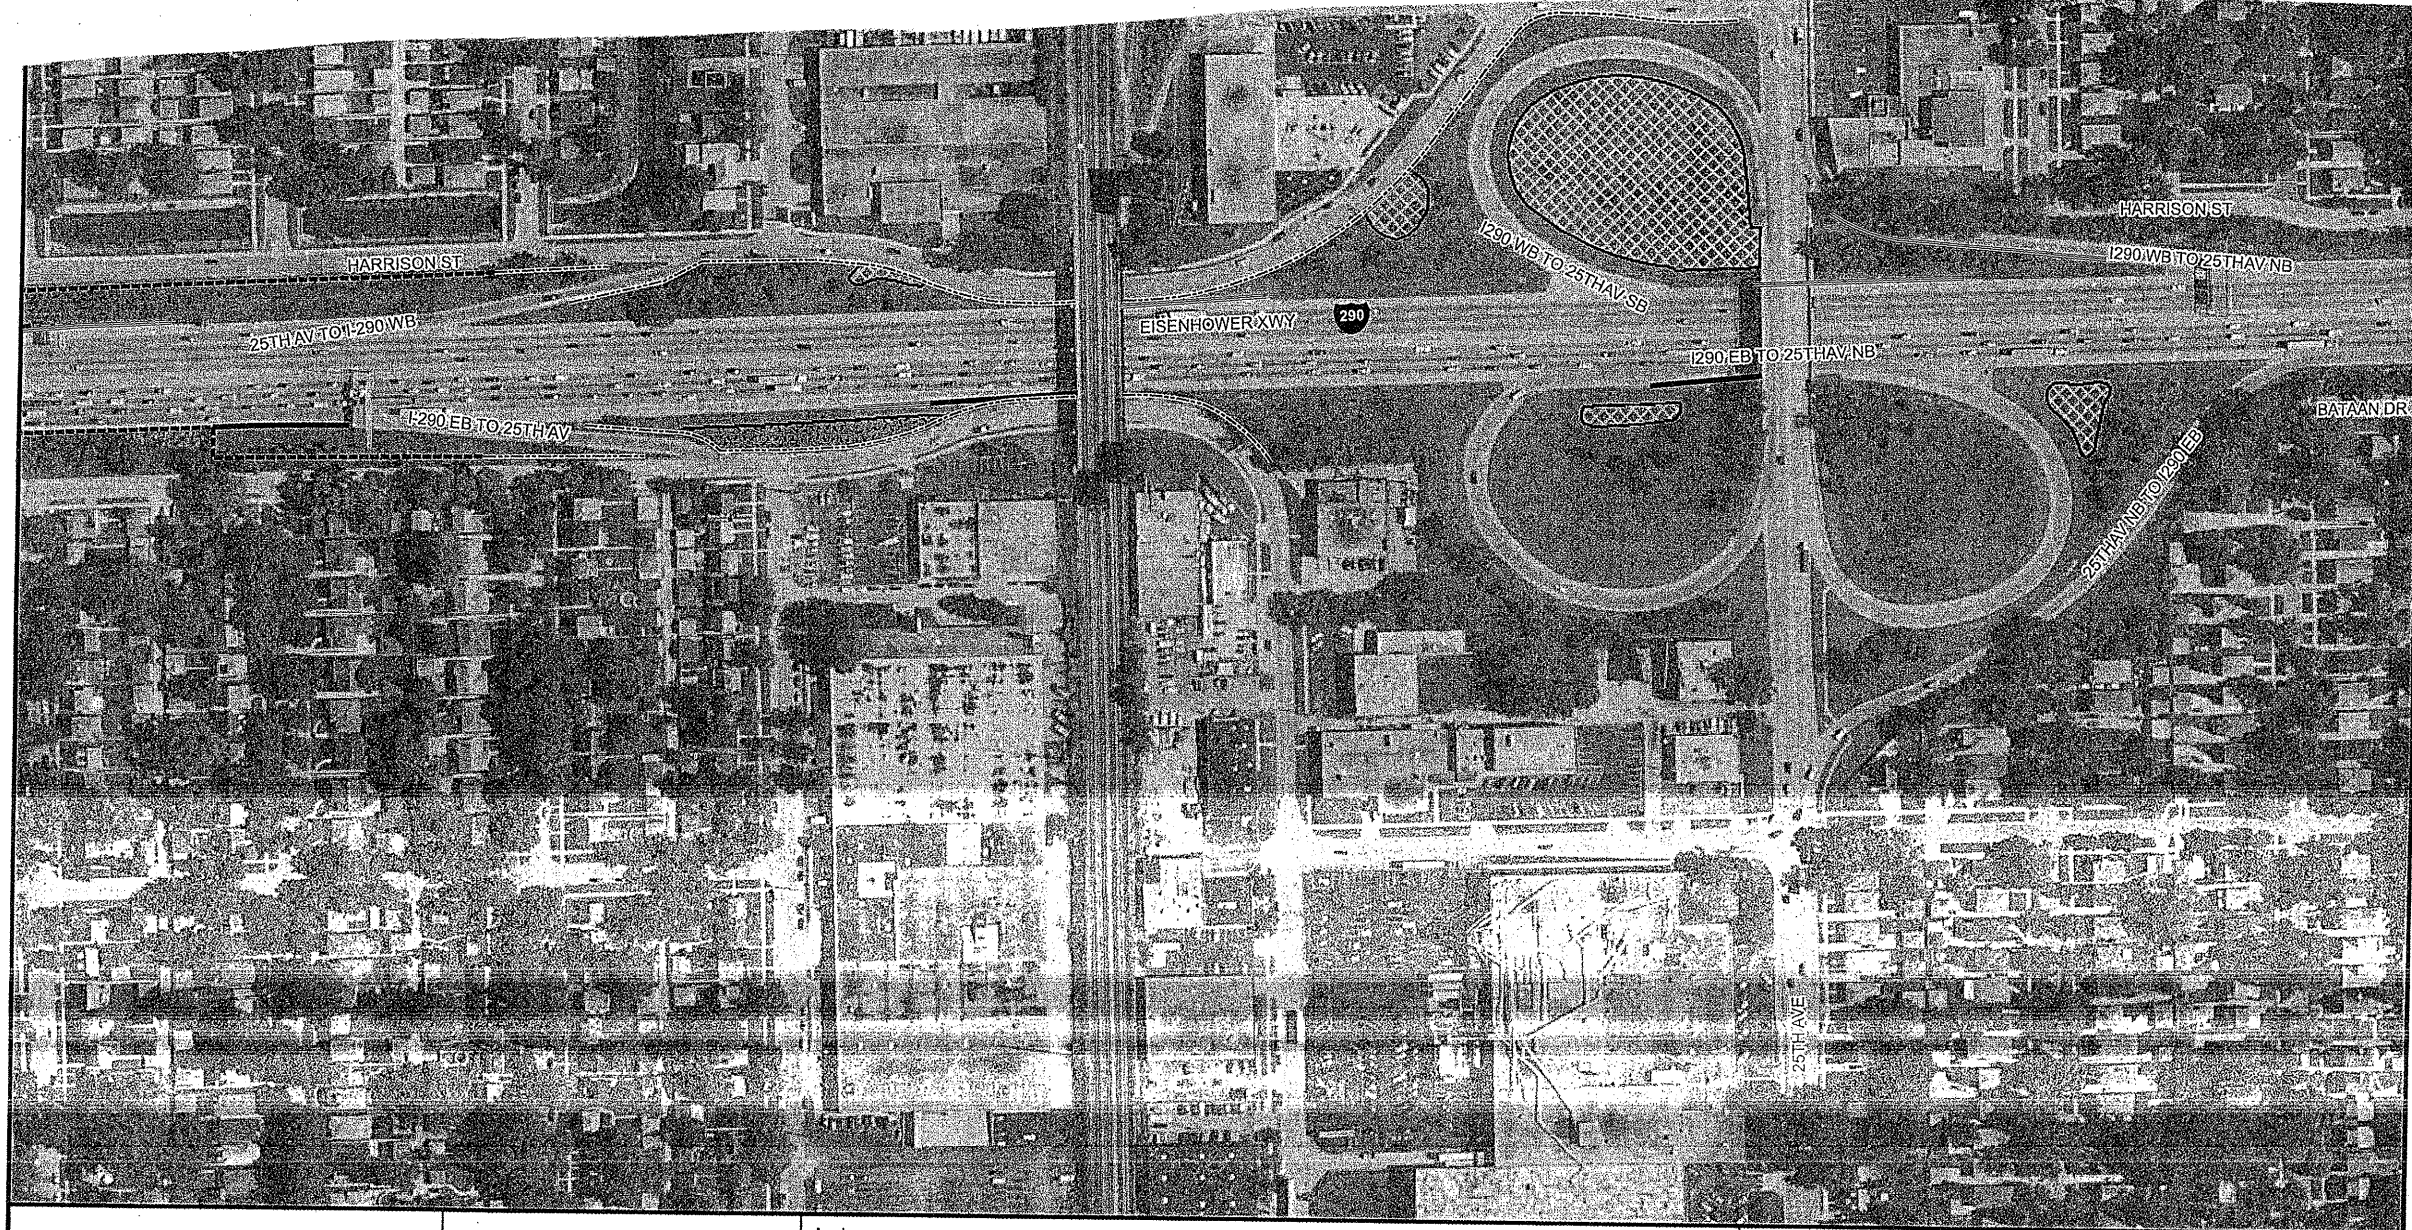

<p>STATE OF ILLINOIS DEPARTMENT OF TRANSPORTATION</p> <p>LANDSCAPE MAINTENANCE</p>	<p>0 100 200</p> <p>Feet</p>	<p>STRUCTURES</p> <ul style="list-style-type: none"> Guardrail Sound Wall Concrete Barrier Wall Other Wall Fence 	<p>MOWING</p>	<p>WEED CONTROL</p> <ul style="list-style-type: none"> Teasel Native Grass Restoration 	<p>WEED CONTROL</p>	<p>Map Prepared by:</p> <p>Team Section: E23 - Eisenhower</p> <p>Route: FAI-290</p> <p>Panel Number: E23-FAI-290-15</p>	<p>Contract #:</p> <p>Work Order #:</p> <p>Sheet #:</p>
		<p>DZM/GM/F</p>					

ILLINOIS DEPARTMENT OF TRANSPORTATION

WEED CONTROL

SPRAY MAP TYPICAL