
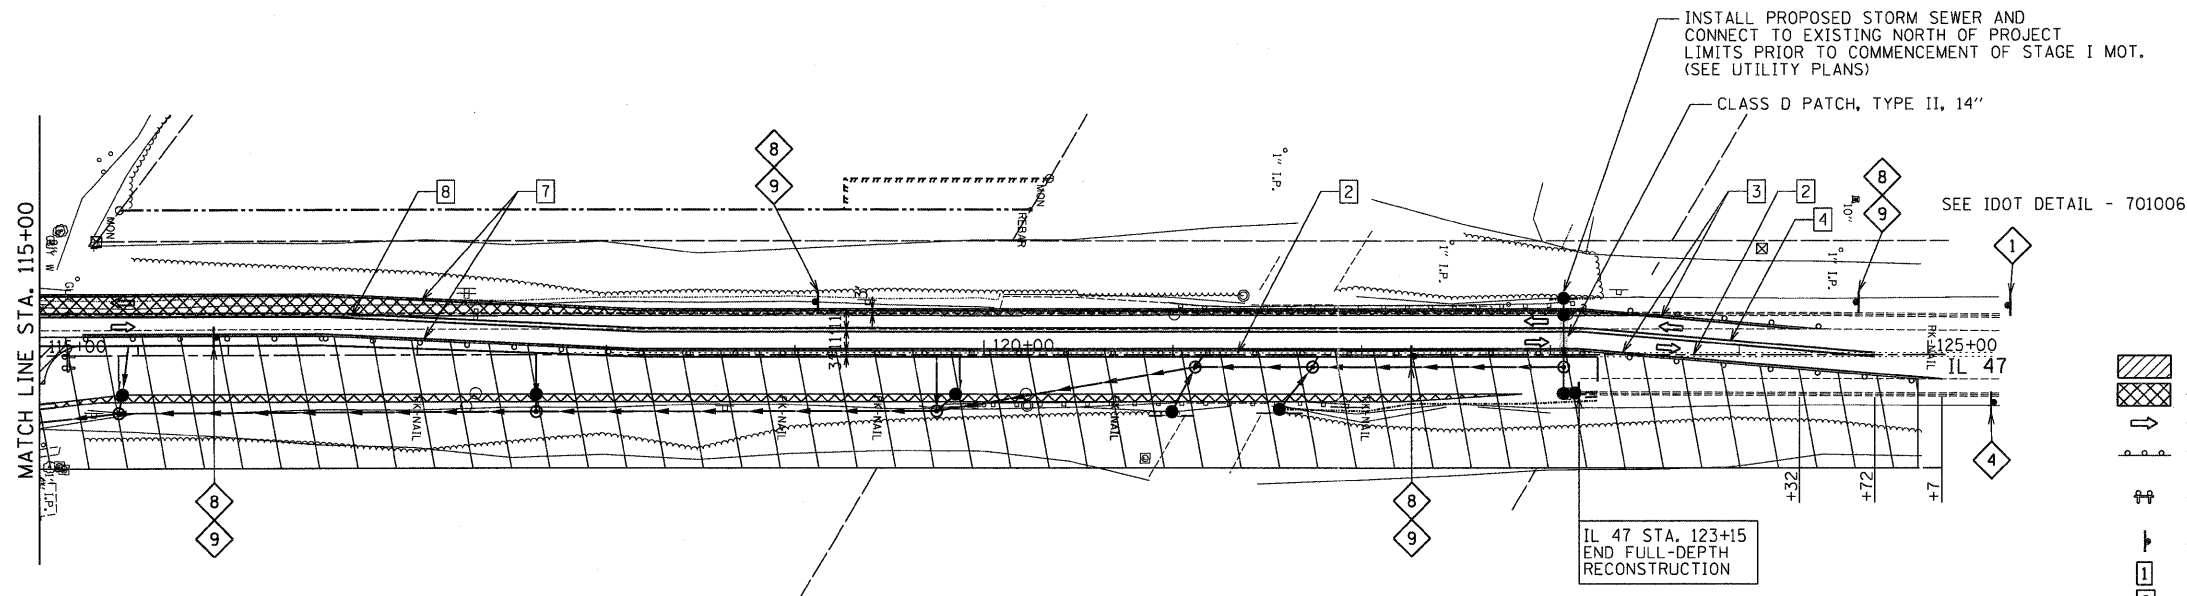


LILY LAKE INAI
WETLAND SITE

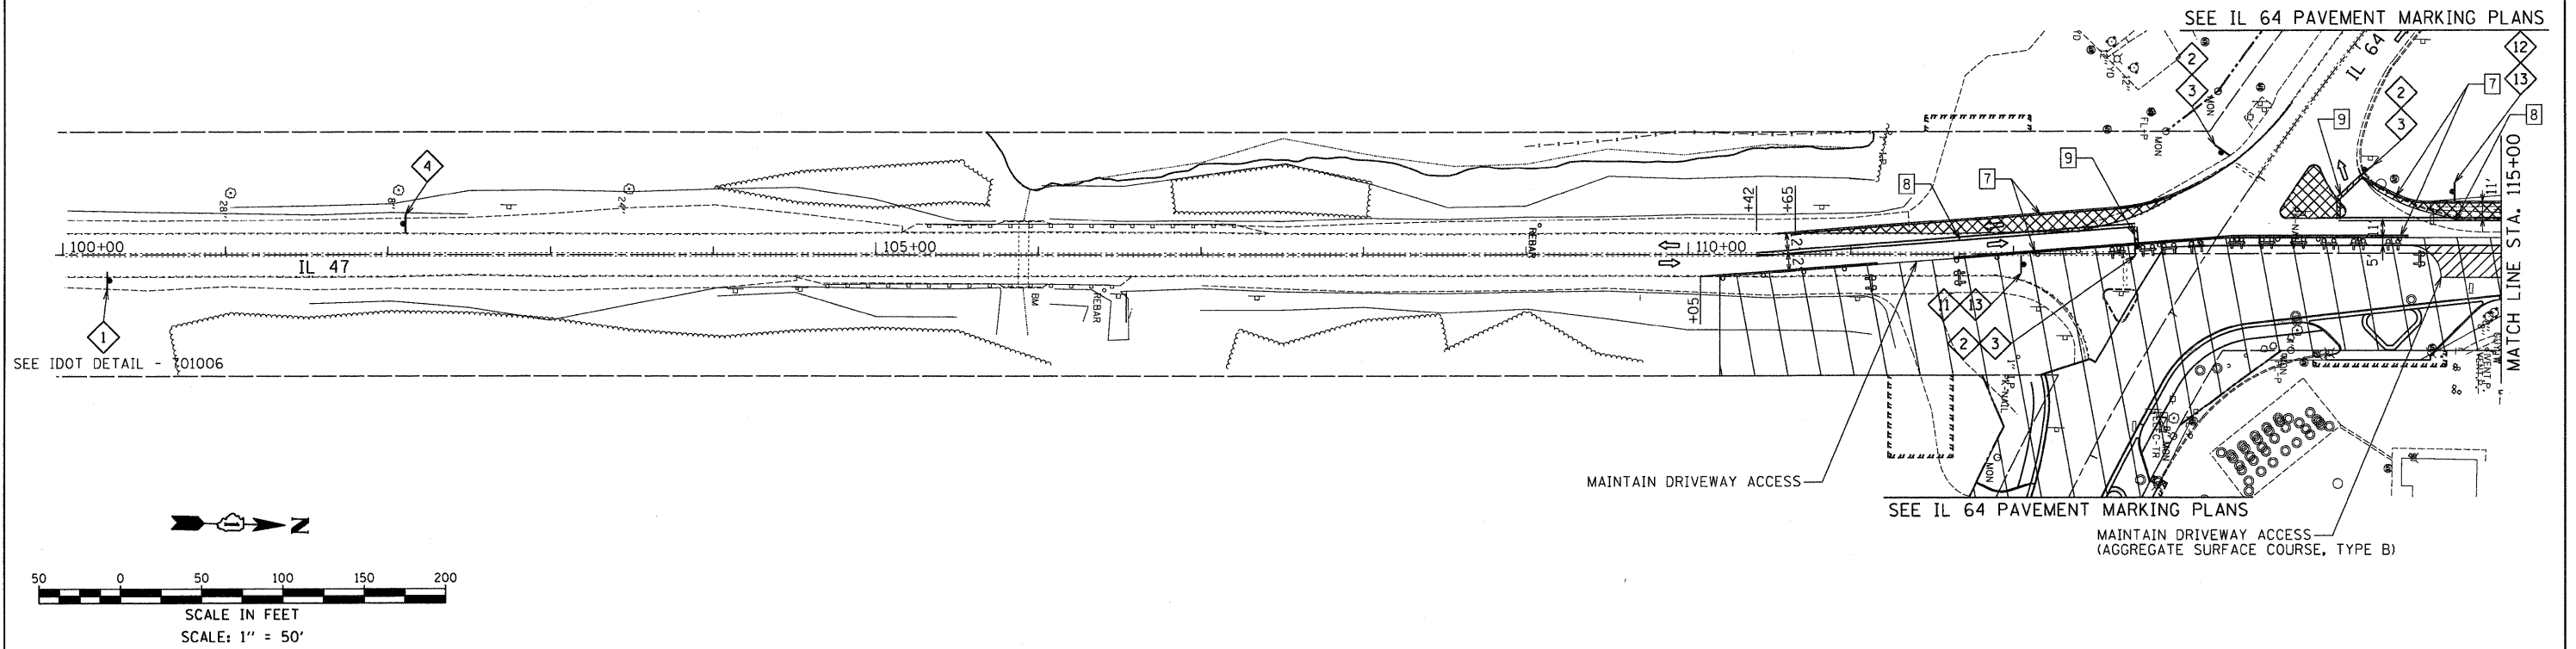

MOT LEGEND

- WORK ZONE
- TEMPORARY PAVEMENT, 10"
- DIRECTION OF TRAFFIC
- TYPE II BARRICADE OR DRUM WITH MONODIRECTIONAL FLASHING LIGHT AT 50' CENTERS
- TYPE III BARRICADE OR DRUM WITH MONODIRECTIONAL FLASHING LIGHTS
- SIGN
- EXISTING PAVEMENT MARKING TO REMAIN
- EXISTING PAVEMENT MARKING REMOVAL
- TEMPORARY PAVEMENT MARKING TAPE, TYPE III - 4" WHITE SOLID
- TEMPORARY PAVEMENT MARKING TAPE, TYPE III - DOUBLE 4" YELLOW SOLID
- TEMPORARY PAVEMENT MARKING TAPE, TYPE III - 24" WHITE
- STAGE CONSTRUCTION EDGE OF PAVEMENT
- TEMPORARY PAINT PAVEMENT MARKING - 4" WHITE SOLID
- TEMPORARY PAINT PAVEMENT MARKING - DOUBLE 4" YELLOW SOLID
- TEMPORARY PAINT PAVEMENT MARKING - 24" WHITE

FILE NAME =	USER NAME = .USER.	DESIGNED - AR	REVISED -
#FILE#		DRAWN - AR	REVISED -
	PLOT SCALE = 50.0000' / IN.	CHECKED - RS	REVISED -
	PLOT DATE = 9/1/2011	DATE - 09-01-2011	REVISED -

**STATE OF ILLINOIS
DEPARTMENT OF TRANSPORTATION**

**IL 64 AT IL 47 INTERSECTION IMPROVEMENTS
SUGGESTED MOT PLANS - STAGE 1**

SCALE: 50 SHEET NO. 2 OF 2 SHEETS STA. TO STA.

F.A.P. RTE. 307	SECTION 126N-1	COUNTY KANE	TOTAL SHEETS 156	SHEET NO. 39
CONTRACT NO. 62278				
ILLINOIS FED. AID PROJECT				