
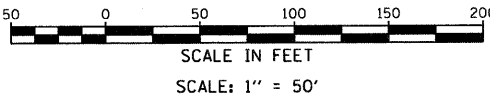


- MOT LEGEND**
- WORK ZONE
 - TEMPORARY PAVEMENT, 10"
 - DIRECTION OF TRAFFIC
 - TYPE II BARRICADE OR DRUM WITH MONODIRECTIONAL FLASHING LIGHT AT 50' CENTERS
 - TYPE III BARRICADE OR DRUM WITH MONODIRECTIONAL FLASHING LIGHTS
 - SIGN
 - EXISTING PAVEMENT MARKING TO REMAIN
 - EXISTING PAVEMENT MARKING REMOVAL
 - TEMPORARY PAVEMENT MARKING TAPE, TYPE III - 4" WHITE SOLID
 - TEMPORARY PAVEMENT MARKING TAPE, TYPE III - DOUBLE 4" YELLOW SOLID
 - TEMPORARY PAVEMENT MARKING TAPE, TYPE III - 24" WHITE
 - STAGE CONSTRUCTION EDGE OF PAVEMENT
 - TEMPORARY PAINT PAVEMENT MARKING - 4" WHITE SOLID
 - TEMPORARY PAINT PAVEMENT MARKING - DOUBLE 4" YELLOW SOLID
 - TEMPORARY PAINT PAVEMENT MARKING - 24" WHITE

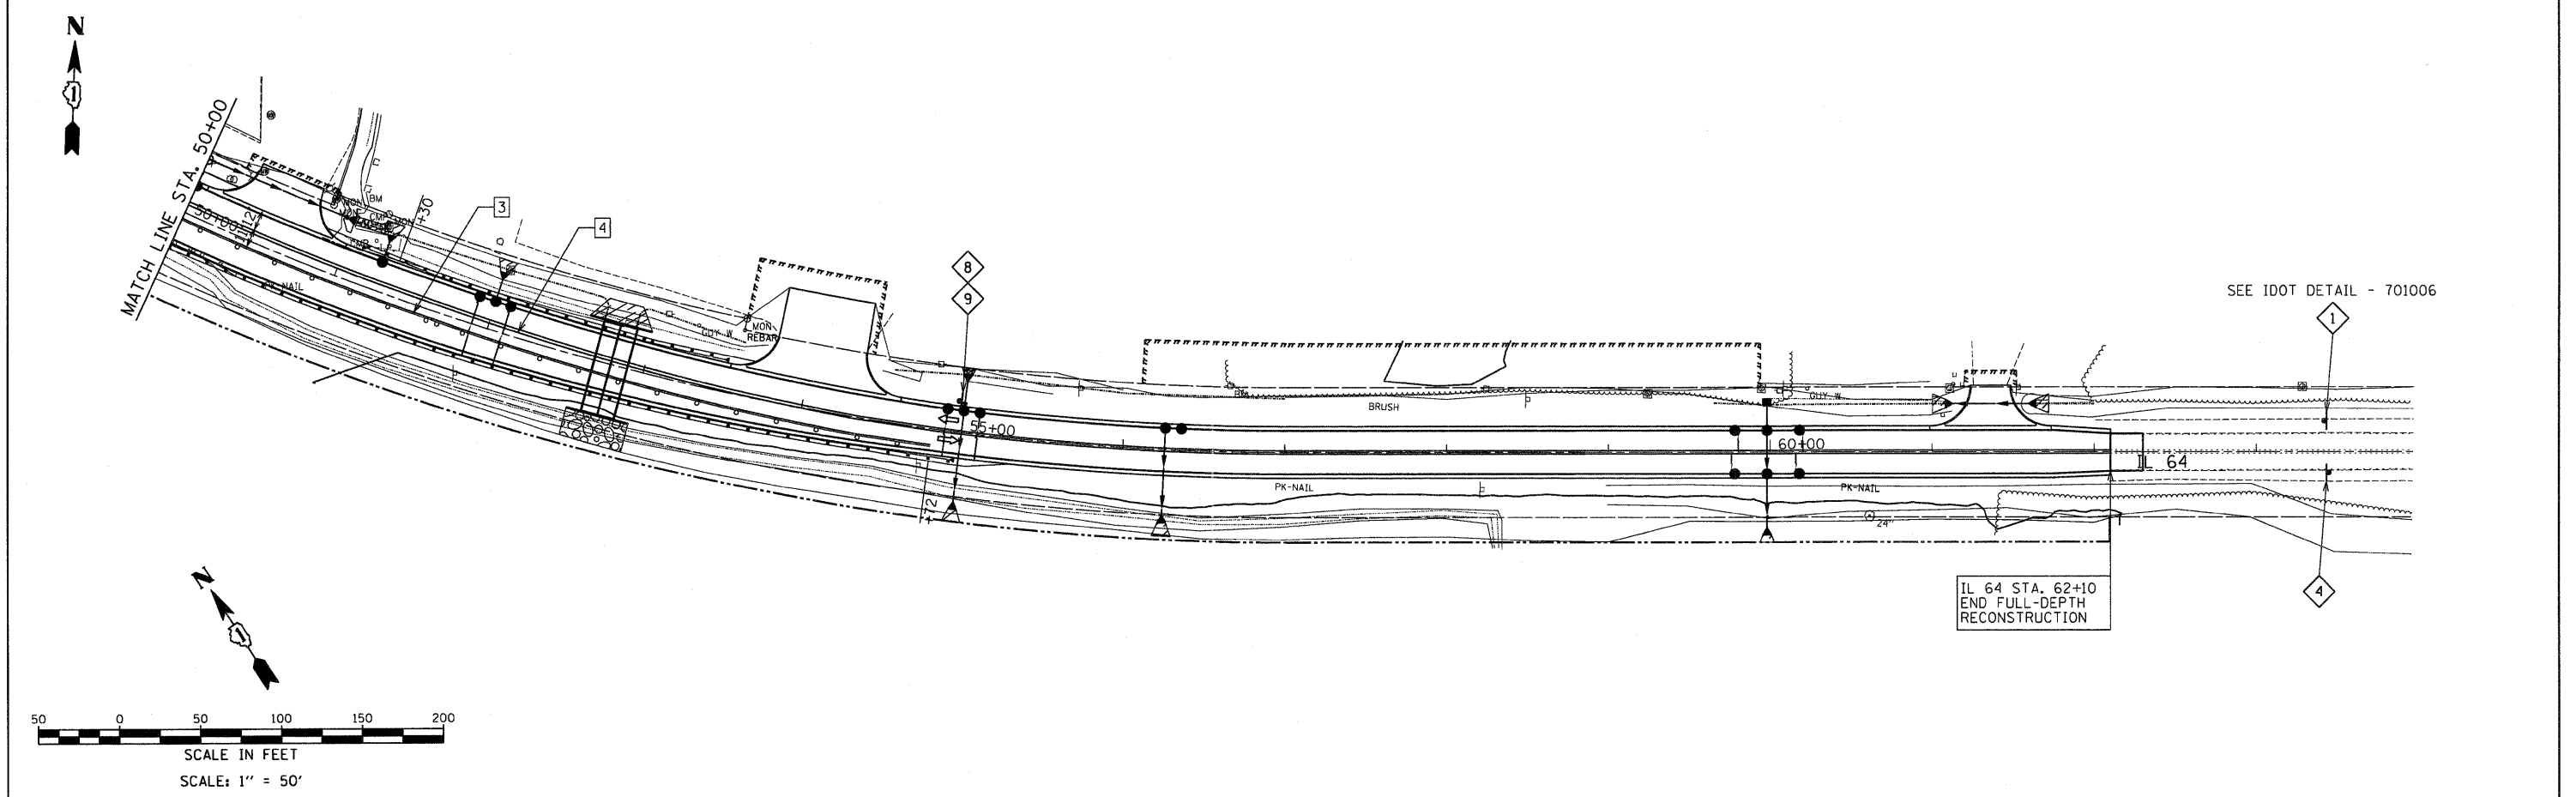

FILE NAME =	USER NAME = .USER.	DESIGNED - AR	REVISED -	STATE OF ILLINOIS DEPARTMENT OF TRANSPORTATION	IL 64 AT IL 47 INTERSECTION IMPROVEMENTS SUGGESTED MOT PLANS - STAGE 2	F.A.P. RTE. 307	SECTION 126N-1	COUNTY KANE	TOTAL SHEETS 156	SHEET NO. 42		
#FILE#	PLOT SCALE = 50.0000' / IN.	DRAWN - AR	REVISED -			SCALE: 50	SHEET NO. 1 OF 2 SHEETS	STA.	TO STA.	CONTRACT NO. 62278		
	PLOT DATE = 9/1/2011	CHECKED - RS	REVISED -			[ILLINOIS] FED. AID PROJECT						
		DATE - 09-01-2011	REVISED -									