


MOT - STAGE 3
IL 64
 STA. 39+86 TO STA. 47+51

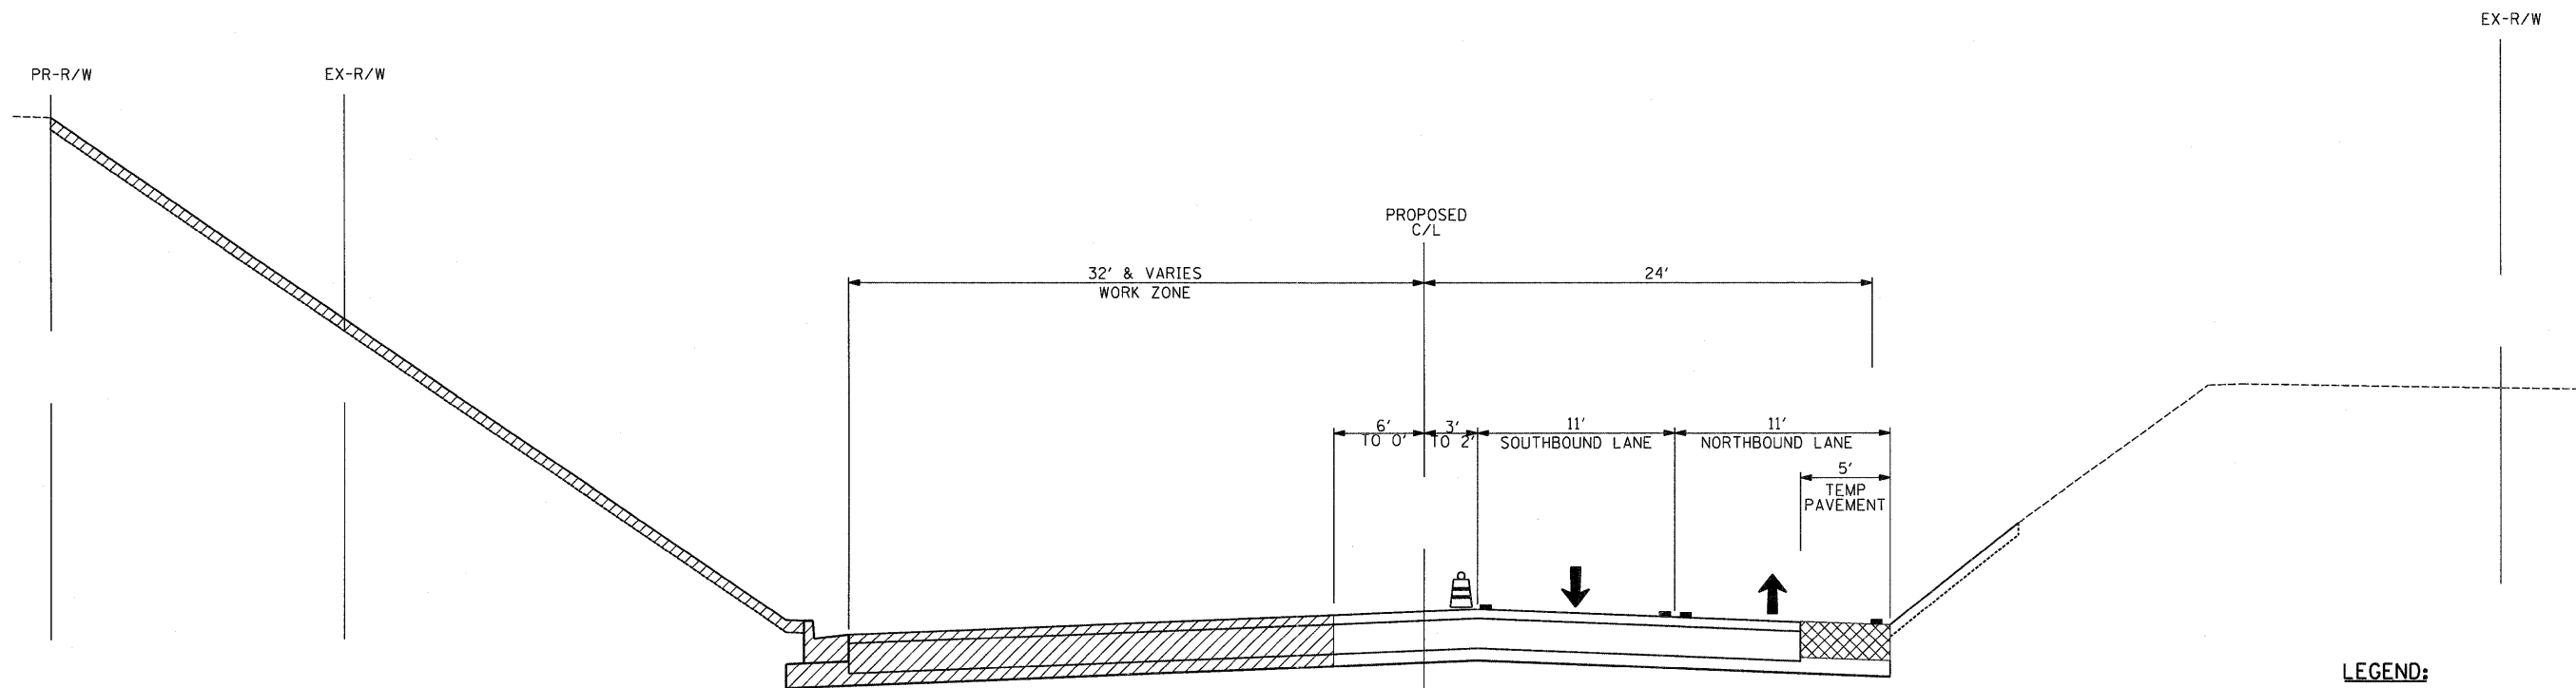

MOT - STAGE 3
IL 47
 STA. 113+22 TO STA. 123+15

- LEGEND:**
- CONSTRUCTION DURING STAGE
 - TEMPORARY PAVEMENT 10"
 - DRUM WITH MONODIRECTIONAL FLASHING LIGHT
 - DIRECTION OF TRAFFIC
 - PAVEMENT MARKING

FILE NAME = #FILE#	USER NAME = .USER.	DESIGNED - AR	REVISED -	STATE OF ILLINOIS DEPARTMENT OF TRANSPORTATION	IL 64 AT IL 47 INTERSECTION IMPROVEMENTS SUGGESTED STAGE 3 MOT TYPICAL SECTIONS	F.A.P. RTE. 307	SECTION 126N-1	COUNTY KANE	TOTAL SHEETS 156	SHEET NO. 44	
	PLOT SCALE = 5,0000' / IN.	CHECKED - RS	REVISED -			CONTRACT NO. 62278					
PLOT DATE = 9/1/2011	DATE - 09-01-2011	REVISED -	SCALE:			SHEET NO. 1 OF 1 SHEETS	STA. TO STA.	ILLINOIS FED. AID PROJECT			