



UTILITIES OWNERS	
COMED	= ELECTRIC
COMCAST	= CABLE TV
AT&T	= TELEPHONE
NICOR	= GAS

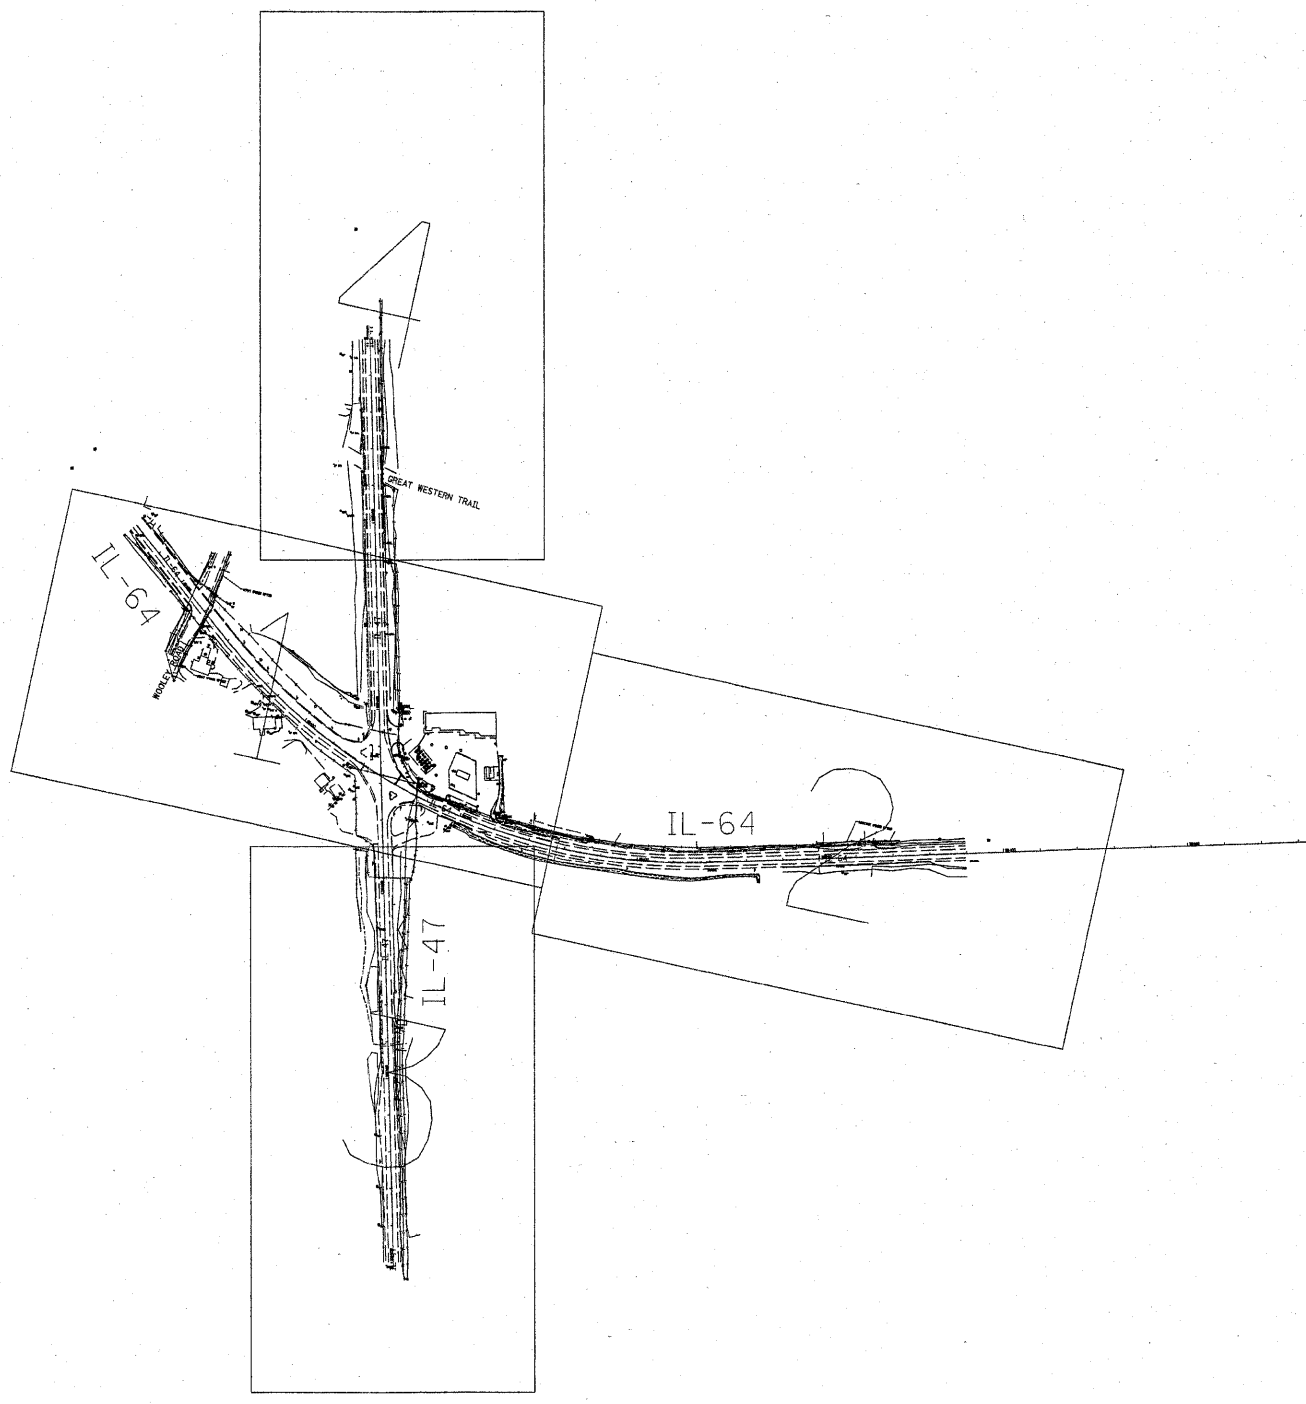

— A — A — A — A —	AERIAL UTILITY
- - - - -	UNKNOWN
- CTV — CTV — CTV —	CABLE TV
- T — T — T —	TELEPHONE
- G — G — G —	GAS
- E — E — E —	ELECTRIC
- W — W — W —	WATER
- FO — FO — FO —	FIBER OPTIC
- > > > > >	SEWER
⊕	TBE TEST HOLE

Utilities shown on these plans as depicted in the legend have been investigated by Cardno TBE in accordance with SUE Industry Standards. All other information shown has been provided to Cardno TBE by others. TBE's SUE field investigation was performed 11/15/10 through 11/17/10. Changes to utilities after these dates may have been made and therefore may result in variances from this plan. Consideration should be given to updating this plan if deemed advisable prior to final design and construction.

ALL UTILITIES SHOWN QUALITY LEVEL "B"
UNLESS NOTED OTHERWISE.

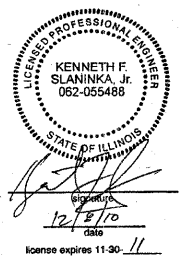

TBE Job No. IL09510421
SUE Plan Page: Cover

Utility Quality Level "A" : Test Hole
 Utility Quality Level "B" : Designating
 Utility Quality Level "C" : Research with Survey
 Utility Quality Level "D" : Records Research

DESIGNED	EG	REVISED	
DRAWN	KLC	REVISED	
CHECKED	KFS	REVISED	
DATE	12/08/10	REVISED	

STATE OF ILLINOIS
DEPARTMENT OF TRANSPORTATION

IL RT.64 at IL 47
Lily Lake, IL

F.A. RTE.	SECTION	COUNTY	TOTAL SHEETS	SHEET NO.
	26N-1	Kane	156	62
FED. ROAD DIST. NO. ILLINOIS IDOT Project No.			Contract No. 62278	