


- PAVEMENT MARKING LEGEND**
- 1 PAVEMENT MARKING - LINE 4" WHITE SOLID
  - 2 PAVEMENT MARKING - LINE 4" DOUBLE YELLOW, 2 @ 11" C-C W/ 2 AMBER RPM'S @ 80' C-C
  - 3 PAVEMENT MARKING - LINE 4" WHITE SKIP DASH - 10' DASH, 30' SKIP W/2 CRYSTAL/OPAQUE RPM'S @ 80' C-C
  - 4 PAVEMENT MARKING - LINE 6" WHITE
  - 5 PAVEMENT MARKING - LINE 6" WHITE 2' DASH, 6' SKIP
  - 6 PAVEMENT MARKING - LINE 8" WHITE
  - 7 PAVEMENT MARKING - LINE 12" YELLOW @ 45 DEGREE @ 75' C-C
  - 8 PAVEMENT MARKING - LINE 12" WHITE @ 45 DEGREE @ 10' C-C
  - 9 PAVEMENT MARKING - LINE 24" WHITE
  - 10 PAVEMENT MARKING - LETTERS & SYMBOLS
- NOTE:  
 PAVEMENT MARKING ON IL 64 WEST OF STA. 43+14 (HMA PAVEMENT) SHALL BE THERMOPLASTIC PAVEMENT MARKINGS.  
 PAVEMENT MARKINGS ON IL 64 EAST OF STA. 43+14 AND ON IL 47 (PCC PAVEMENT) SHALL BE POLYUREA PAVEMENT MARKINGS, TYPE II.

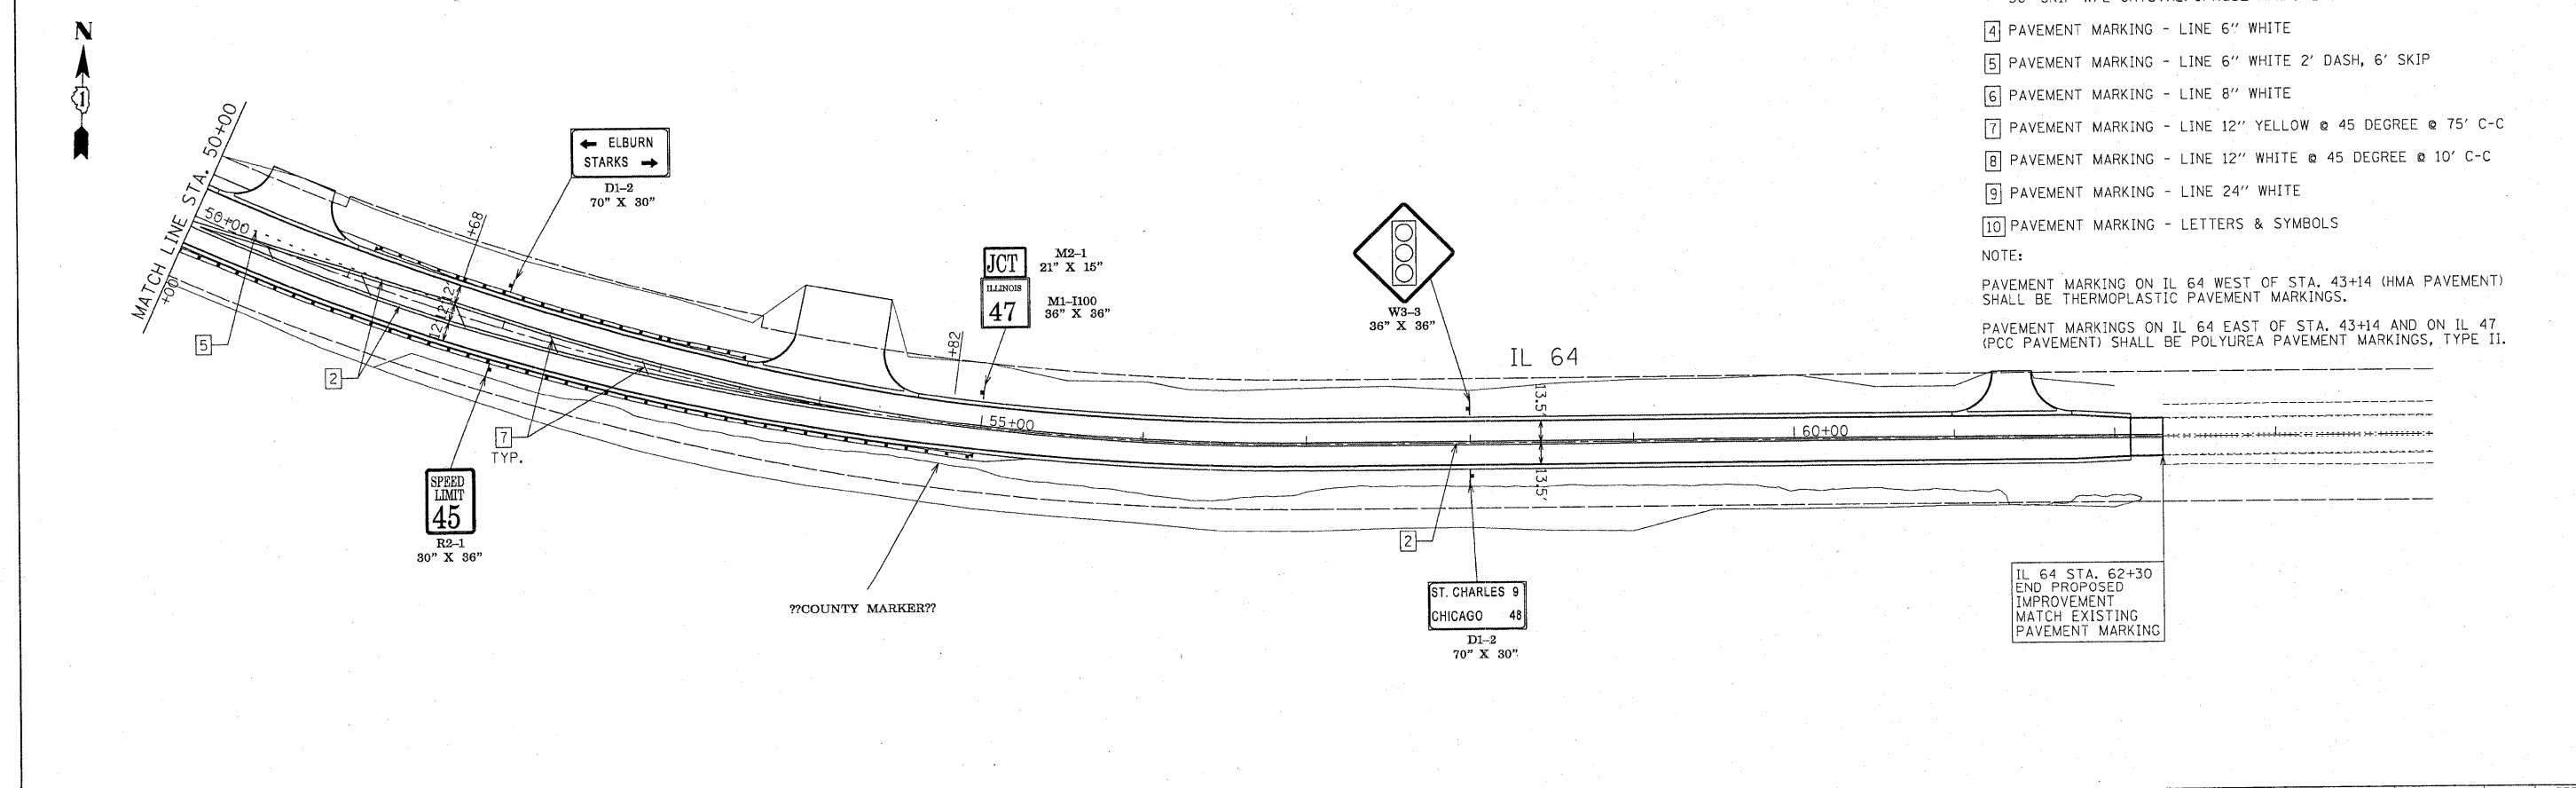

FILE NAME = *FILEL*	USER NAME = .USER.	DESIGNED - AR	REVISED -	<b>STATE OF ILLINOIS DEPARTMENT OF TRANSPORTATION</b>	<b>IL 64 AT IL 47 INTERSECTION IMPROVEMENTS PAVEMENT MARKING AND SIGNING PLANS</b>			F.A.P. RTE. 307	SECTION 126N-1	COUNTY KANE	TOTAL SHEETS 156	SHEET NO. 79
	PLOT SCALE = 50,0000' / IN.	DRAWN - AR	REVISED -		SCALE: 50	SHEET NO. 1 OF 2 SHEETS	STA. 39+86 TO STA. 62+30	CONTRACT NO. 62278 ILLINOIS FED. AID PROJECT				
PLOT DATE = 9/13/2011	CHECKED - RS	DATE - 09-01-2011	REVISED -									