


FINAL SURVEY	SURVEYED	BY	DATE
NOTE BOOK	PLOTTED		
AREAS CHECKED	DATE		
NO.			

ORIGINAL SURVEY	SURVEYED	BY	DATE
NOTE BOOK	PLOTTED		
AREAS CHECKED	DATE		
NO.			

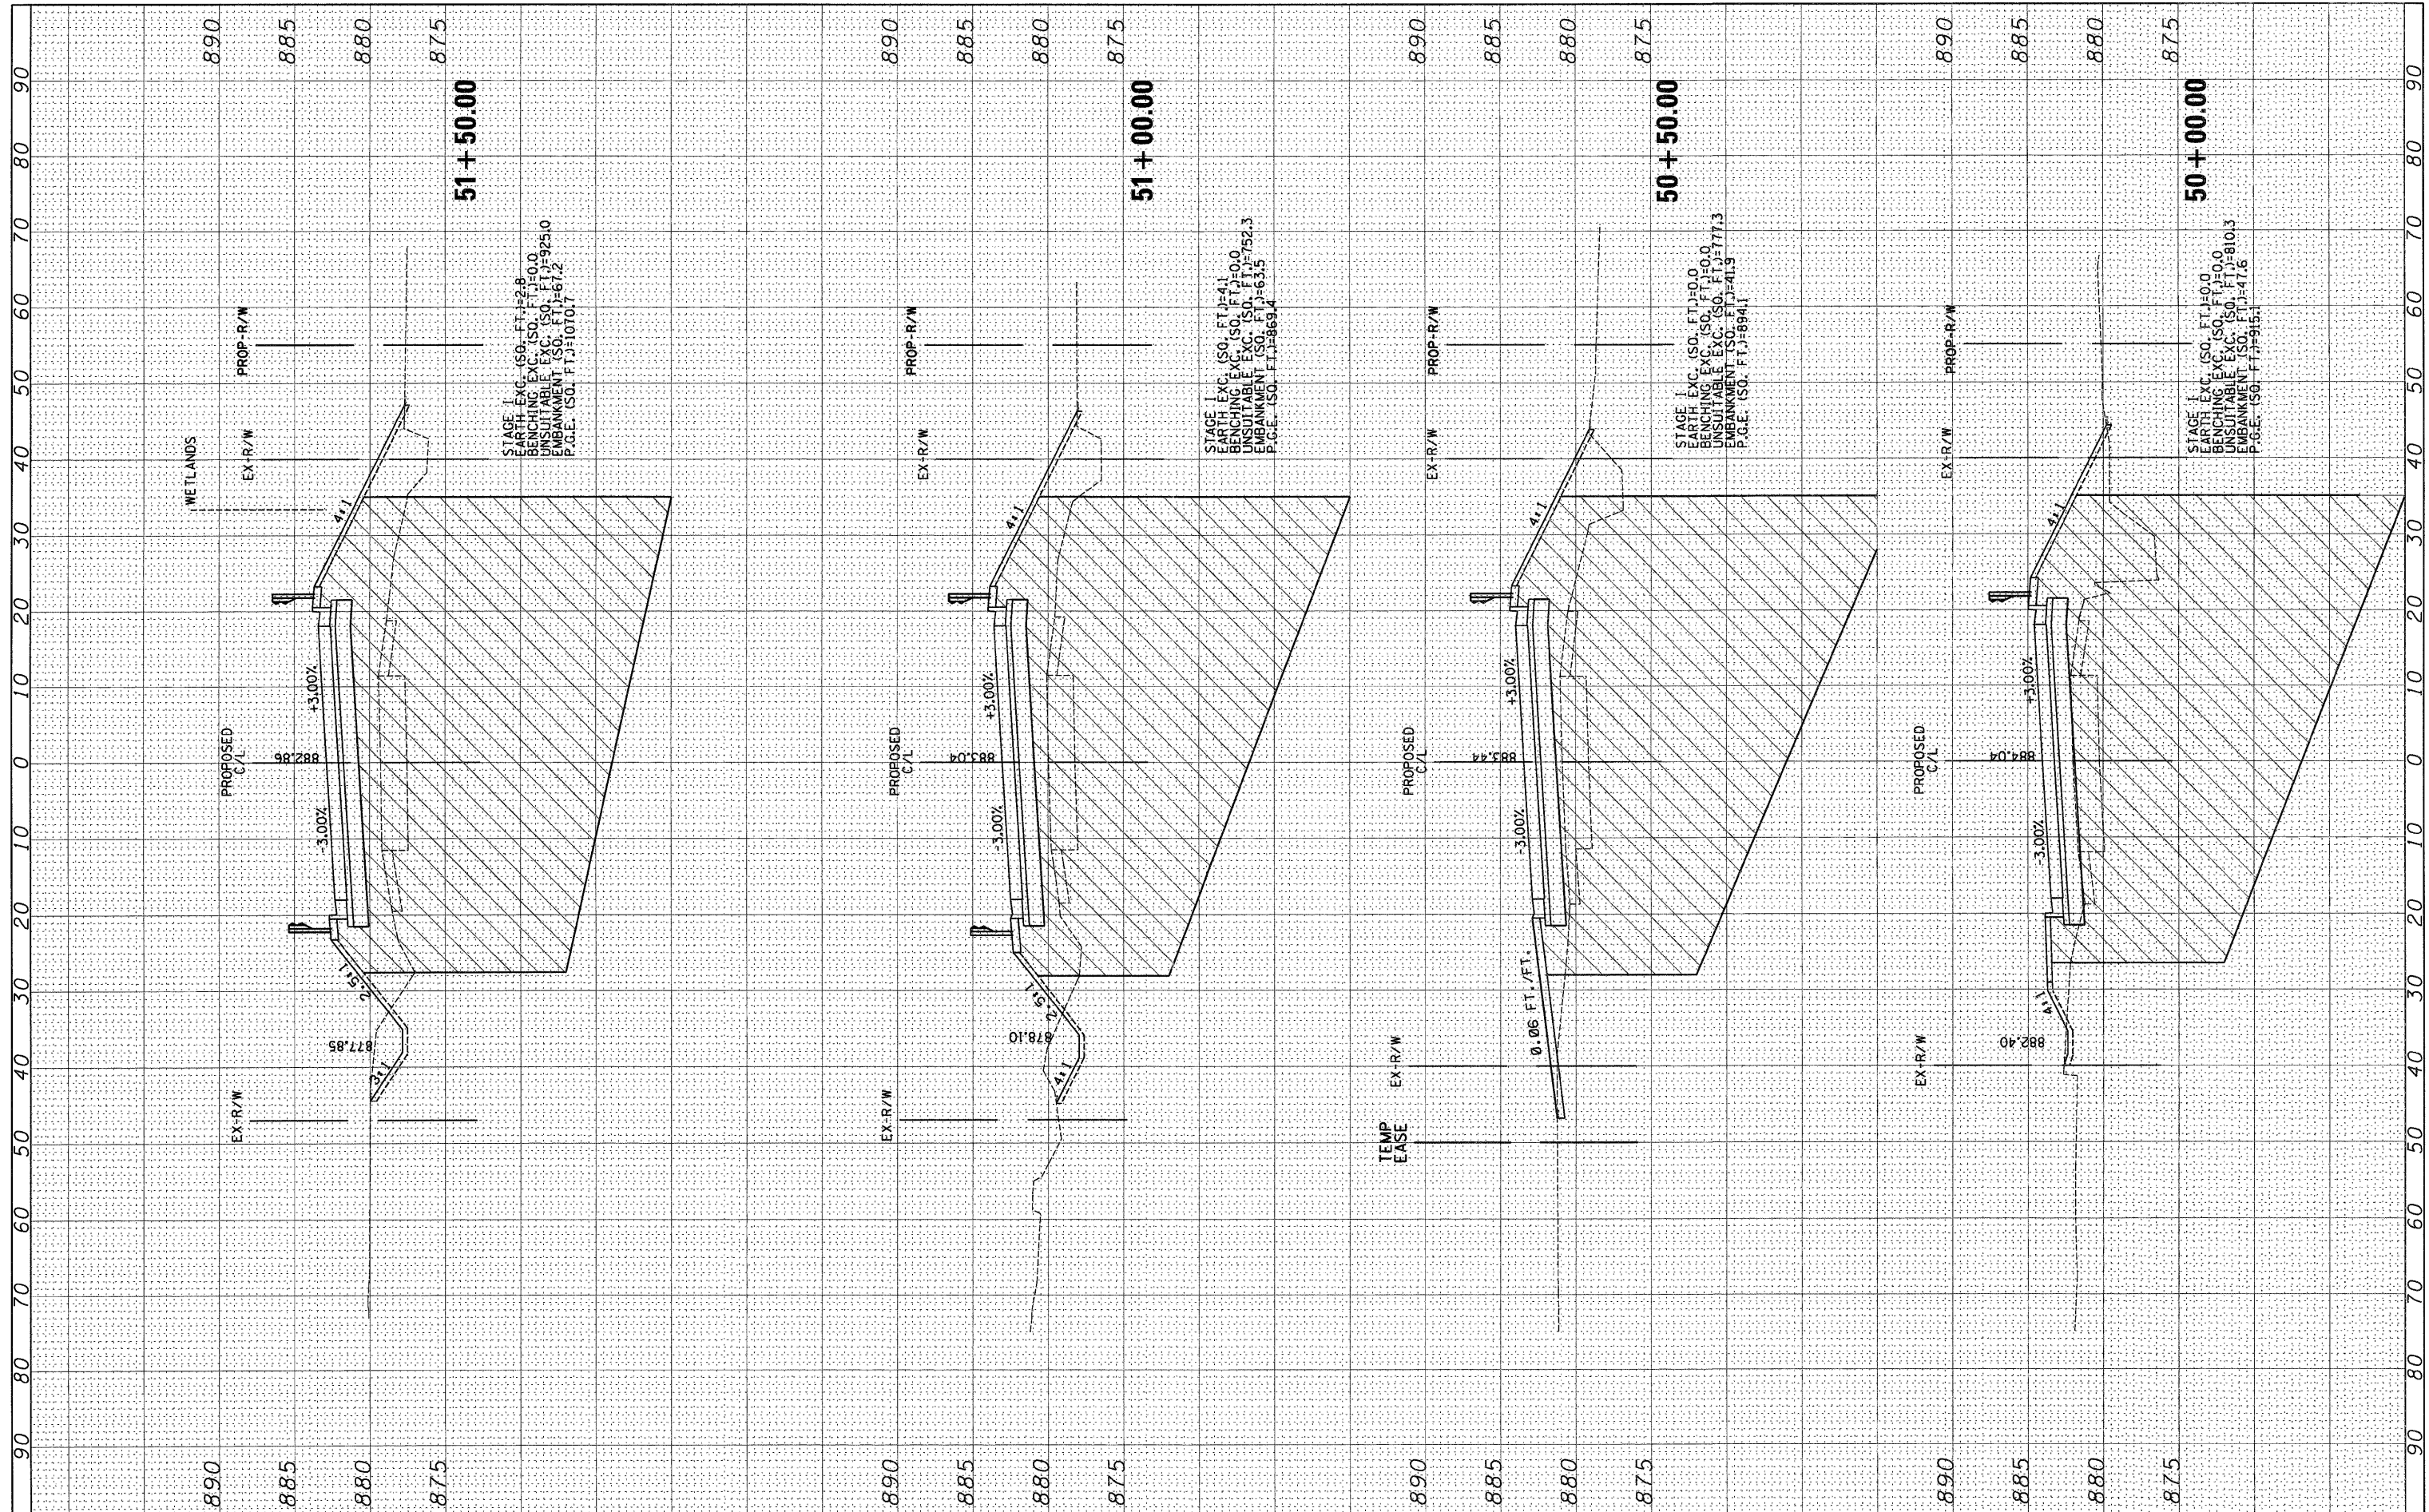

STAGE I EXC. (SO. FT.)=28  
 BENCHING EXC. (SO. FT.)=0.0  
 UNSUITABLE EXC. (SO. FT.)=925.0  
 EMBANKMENT (SO. FT.)=57.2  
 P.G.E. (SO. FT.)=1070.7

STAGE I EXC. (SO. FT.)=41  
 BENCHING EXC. (SO. FT.)=0.0  
 UNSUITABLE EXC. (SO. FT.)=52.3  
 EMBANKMENT (SO. FT.)=63.5  
 P.G.E. (SO. FT.)=869.4

STAGE I EXC. (SO. FT.)=0.0  
 BENCHING EXC. (SO. FT.)=0.0  
 UNSUITABLE EXC. (SO. FT.)=773  
 EMBANKMENT (SO. FT.)=41.9  
 P.G.E. (SO. FT.)=894.1

STAGE I EXC. (SO. FT.)=0.0  
 BENCHING EXC. (SO. FT.)=0.0  
 UNSUITABLE EXC. (SO. FT.)=810.3  
 EMBANKMENT (SO. FT.)=41.6  
 P.G.E. (SO. FT.)=915.1

FILE NAME =  
 #FILE#

USER NAME = .USER.  
 DESIGNED - AR  
 DRAWN - AR  
 CHECKED - RS  
 DATE - 09-01-2011

REVISED -  
 REVISED -  
 REVISED -  
 REVISED -

**STATE OF ILLINOIS  
 DEPARTMENT OF TRANSPORTATION**

**IL 64 AT IL 47 INTERSECTION IMPROVEMENTS  
 CROSS SECTIONS - IL 64**

SCALE: SHEET NO. 5 OF 10 SHEETS STA. 50+00.00 TO STA. 51+50.00

F.A.P. RTE.	SECTION	COUNTY	TOTAL SHEETS	SHEET NO.
307	126N-1	KANE	156	137
CONTRACT NO. 62278				
ILLINOIS FED. AID PROJECT				