


|              |    |      |
|--------------|----|------|
| FINAL SURVEY | BY | DATE |
| SURVEYED     |    |      |
| PLOTTED      |    |      |
| DATE         |    |      |
| AREAS        |    |      |
| CHECKED      |    |      |
| NO.          |    |      |

|                 |    |      |
|-----------------|----|------|
| ORIGINAL SURVEY | BY | DATE |
| SURVEYED        |    |      |
| PLOTTED         |    |      |
| DATE            |    |      |
| AREAS           |    |      |
| CHECKED         |    |      |
| NO.             |    |      |

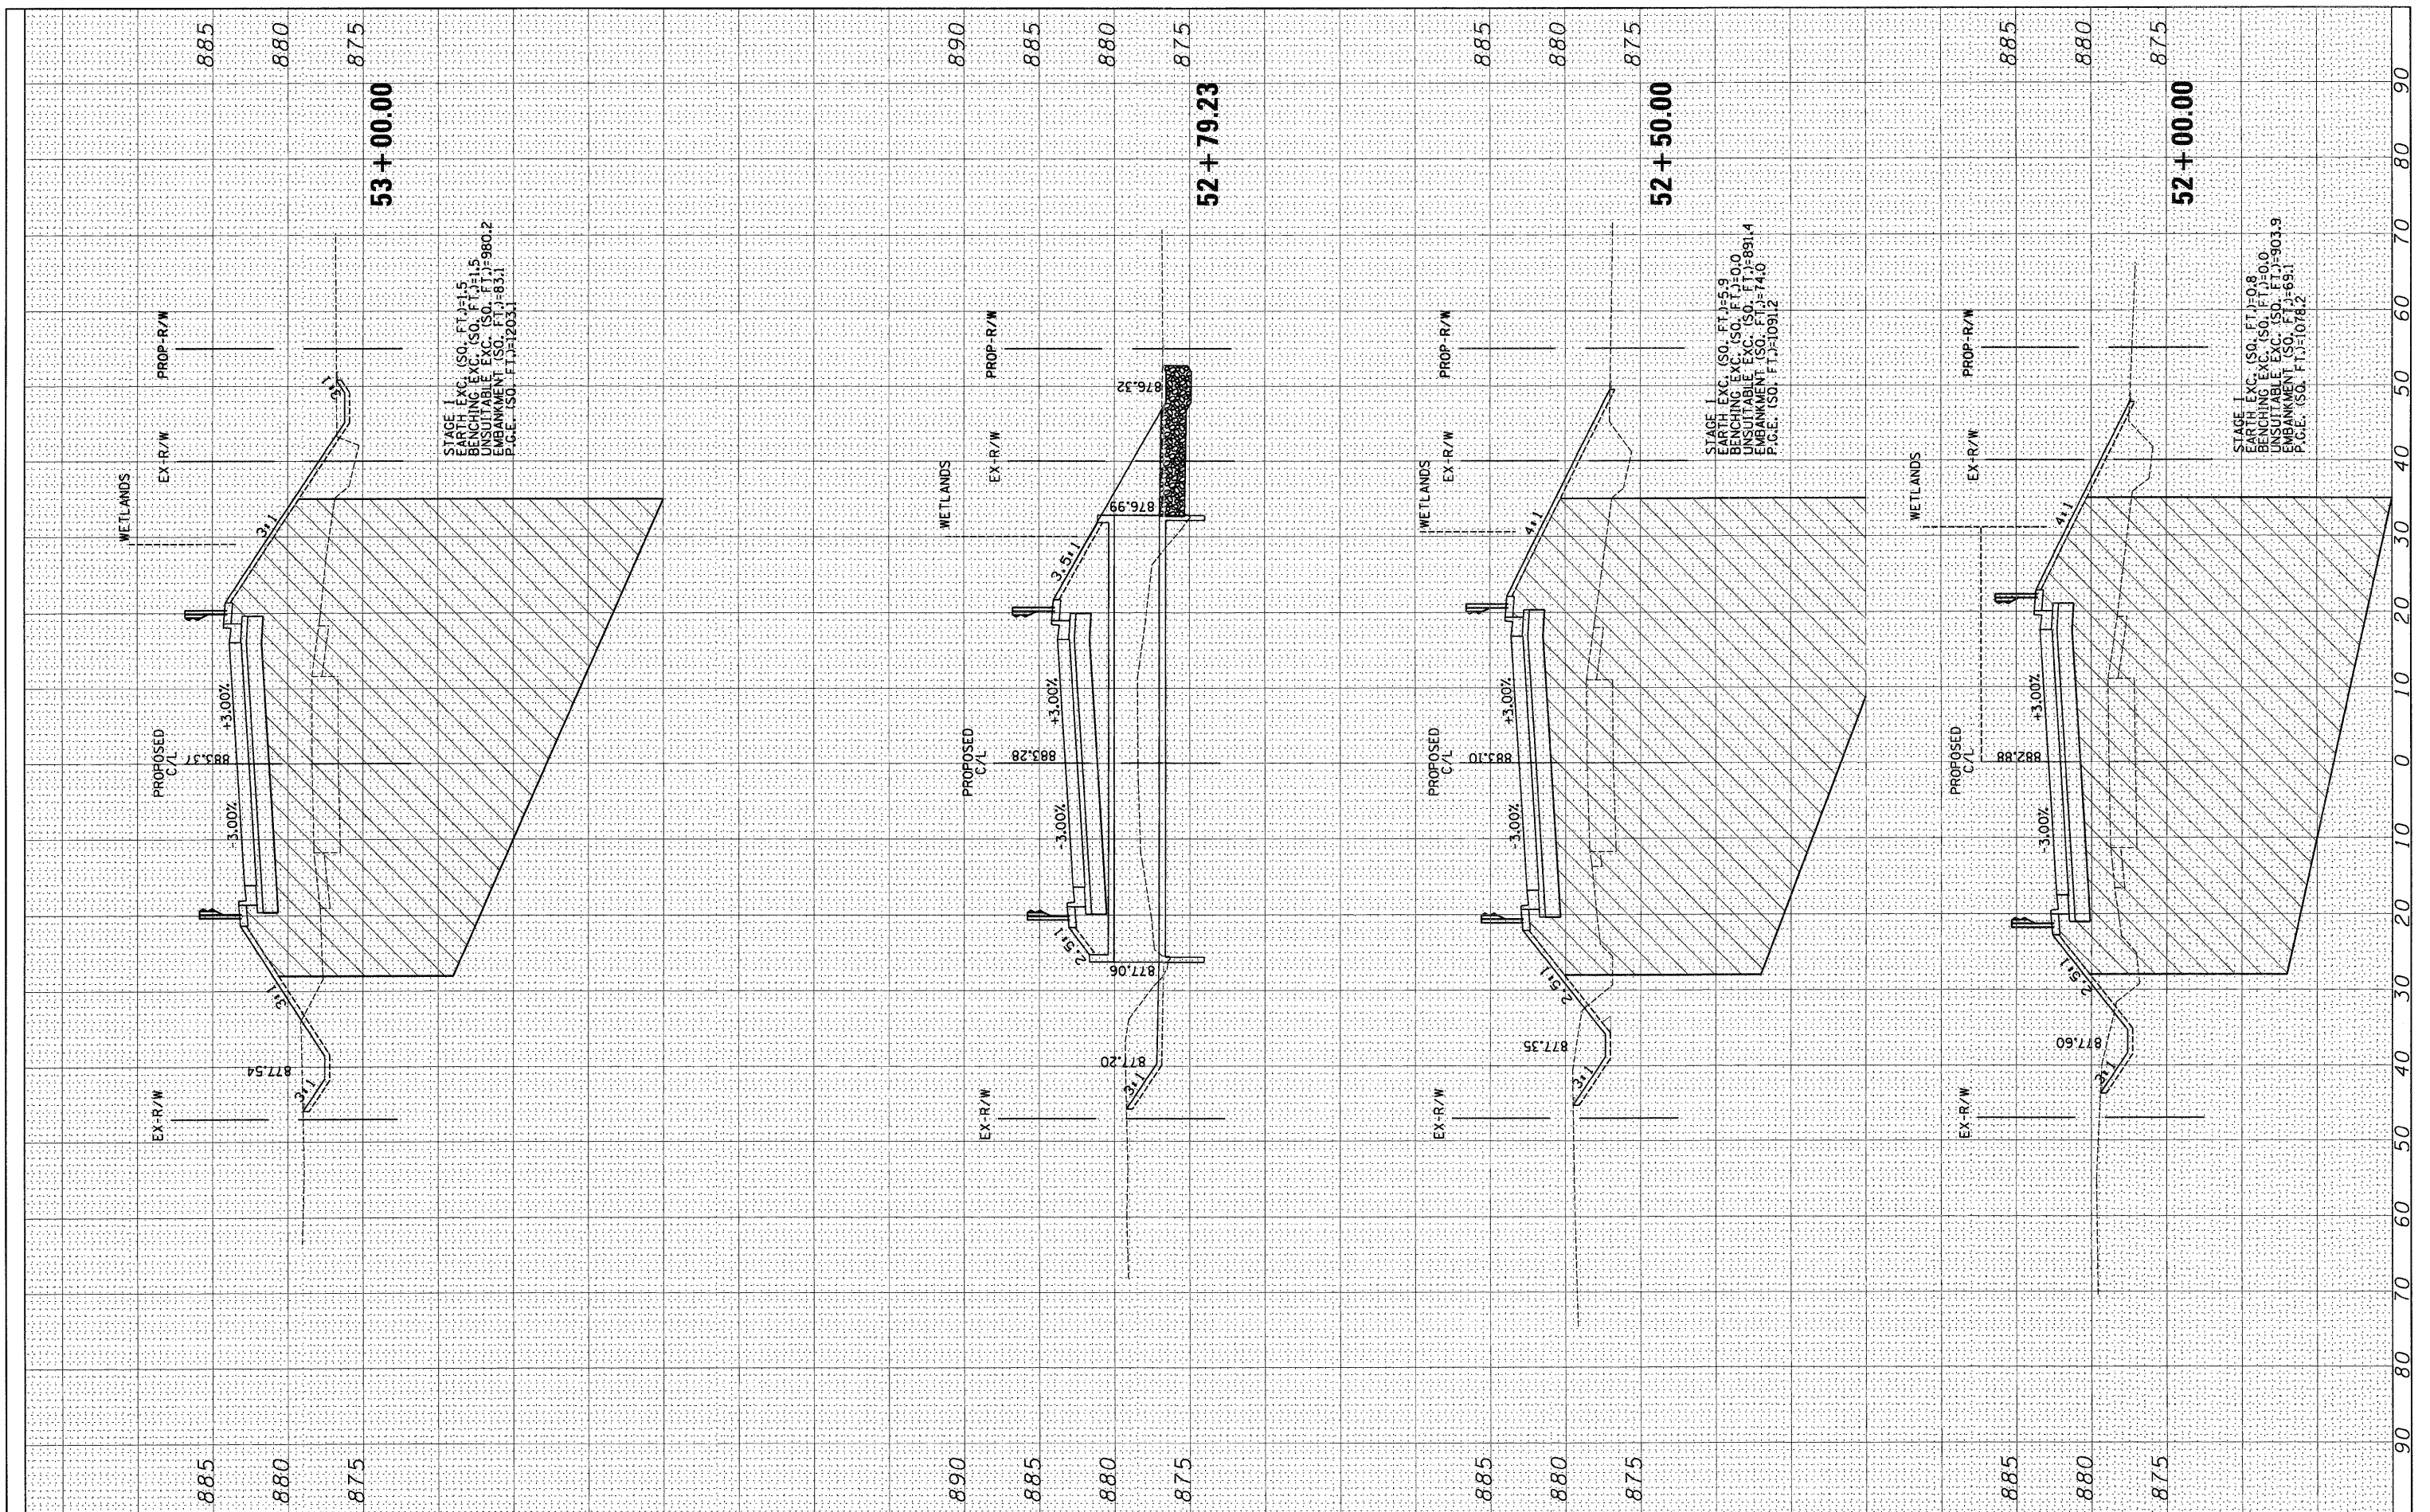

STAGE 1 EXC. (SO. FT.)=15  
 EARTH EXC. (SO. FT.)=15  
 BENCHING EXC. (SO. FT.)=1.5  
 UNSUITABLE EXC. (SO. FT.)=980.2  
 EMBANKMENT (SO. FT.)=891.4  
 P.C.E. (SO. FT.)=10912

STAGE 1 EXC. (SO. FT.)=5.9  
 EARTH EXC. (SO. FT.)=0.0  
 BENCHING EXC. (SO. FT.)=0.0  
 UNSUITABLE EXC. (SO. FT.)=891.4  
 EMBANKMENT (SO. FT.)=74.0  
 P.C.E. (SO. FT.)=10912

STAGE 1 EXC. (SO. FT.)=0.8  
 EARTH EXC. (SO. FT.)=0.0  
 BENCHING EXC. (SO. FT.)=0.0  
 UNSUITABLE EXC. (SO. FT.)=903.9  
 EMBANKMENT (SO. FT.)=69.1  
 P.C.E. (SO. FT.)=1078.2

|             |                              |                   |           |   |  |                           |                          |                                |                    |               |  |  |
|-------------|------------------------------|-------------------|-----------|---|--|---------------------------|--------------------------|--------------------------------|--------------------|---------------|--|--|
| FILE NAME = | USER NAME = USER             | DESIGNED - AR     | REVISED - | <b>STATE OF ILLINOIS<br/>DEPARTMENT OF TRANSPORTATION</b> | <b>IL 64 AT IL 47 INTERSECTION IMPROVEMENTS<br/>CROSS SECTIONS - IL 64</b> | F.A.P. RTE. 307           | SECTION 126N-1           | COUNTY KANE                    | TOTAL SHEETS 156   | SHEET NO. 138 |  |  |
| *FILE#      | PLOT SCALE = 10,000 Ft / IN. | DRAWN - AR        | REVISED - |   |  | SCALE:                    | SHEET NO. 6 OF 10 SHEETS | STA. 52+00.00 TO STA. 53+00.00 | CONTRACT NO. 62278 |               |  |  |
|             | PLOT DATE = 9/1/2011         | CHECKED - RS      | REVISED - |   |  | ILLINOIS FED. AID PROJECT |                          |                                |                    |               |  |  |
|             |                              | DATE - 09-01-2011 | REVISED - |   |  |                           |                          |                                |                    |               |  |  |