


FINAL SURVEY	DATE
SURVEYED	
PLOTTED	
NOTE BOOK	
AREAS CHECKED	
NO.	

ORIGINAL SURVEY	DATE
SURVEYED	
PLOTTED	
NOTE BOOK	
AREAS CHECKED	
NO.	

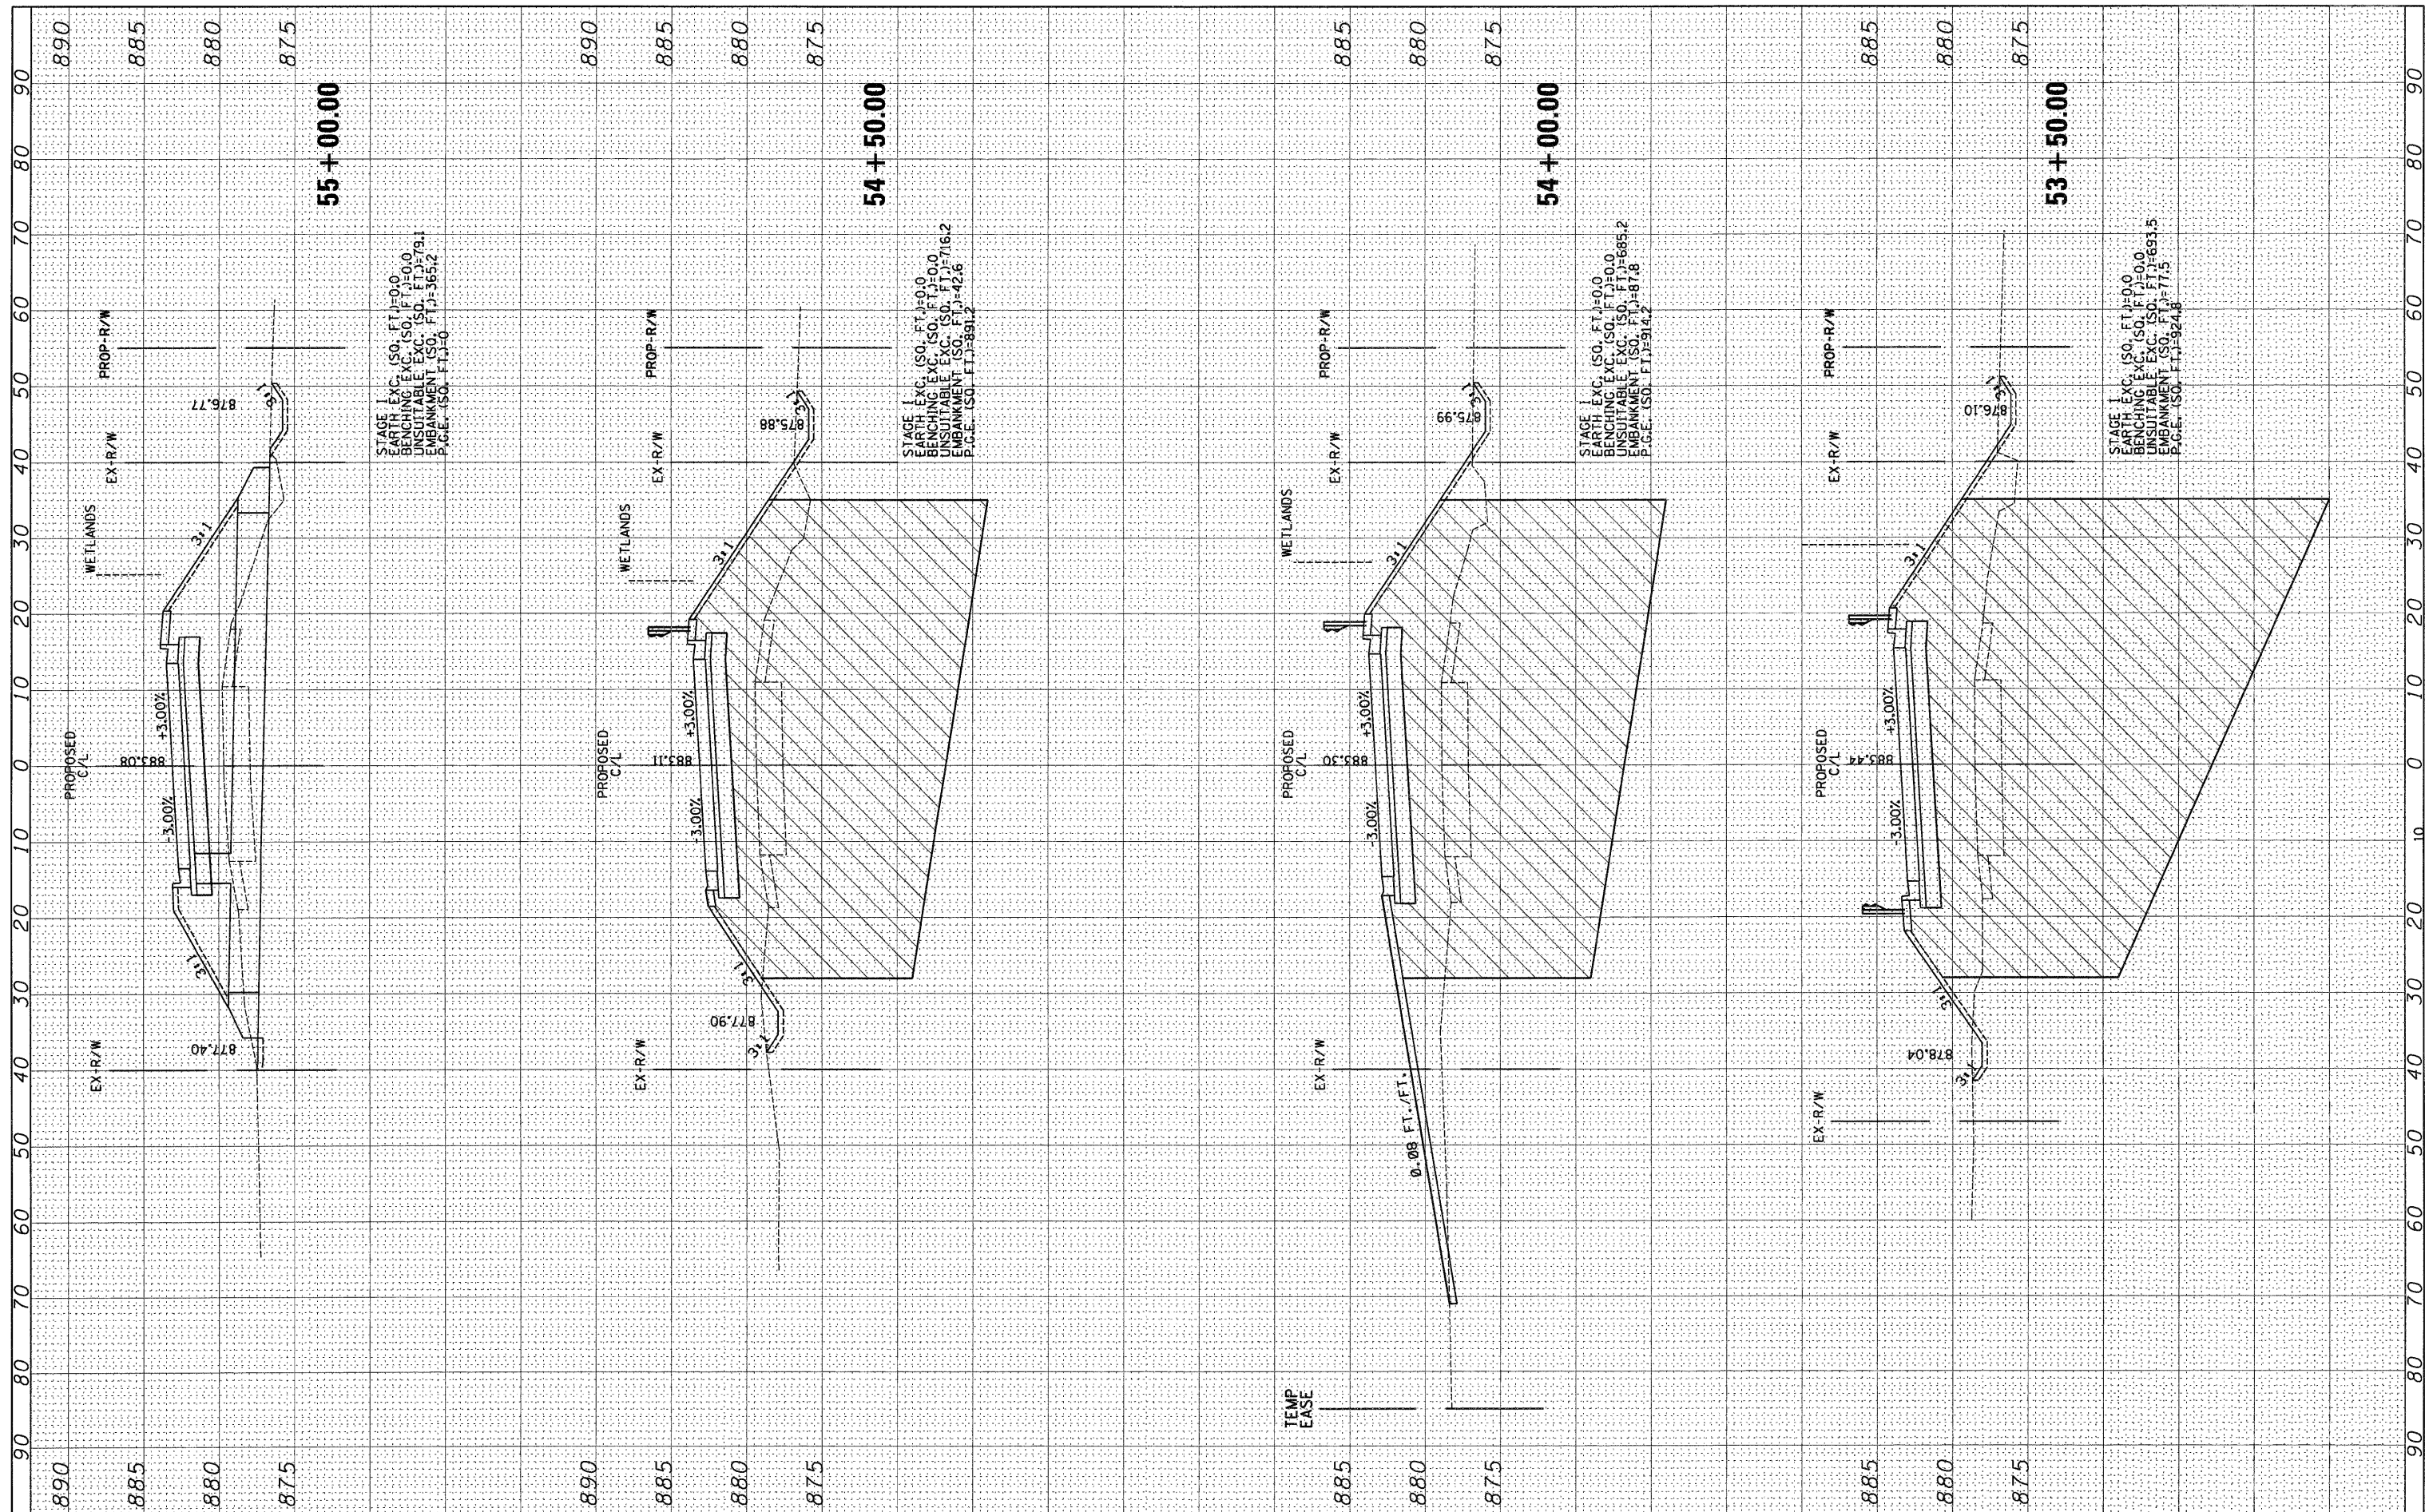

STAGE 1 EXC. (SO. FT.)=0.0
 EARTH EXC. (SO. FT.)=0.0
 BENCHING EXC. (SO. FT.)=0.0
 UNSUITABLE EXC. (SO. FT.)=79.1
 EMBANKMENT (SO. FT.)=365.2
 P.C.E. (SO. FT.)=0

STAGE 1 EXC. (SO. FT.)=0.0
 EARTH EXC. (SO. FT.)=0.0
 BENCHING EXC. (SO. FT.)=716.2
 UNSUITABLE EXC. (SO. FT.)=42.6
 EMBANKMENT (SO. FT.)=891.2
 P.C.E. (SO. FT.)=0

STAGE 1 EXC. (SO. FT.)=0.0
 EARTH EXC. (SO. FT.)=0.0
 BENCHING EXC. (SO. FT.)=0.0
 UNSUITABLE EXC. (SO. FT.)=685.2
 EMBANKMENT (SO. FT.)=87.8
 P.C.E. (SO. FT.)=94.2

STAGE 1 EXC. (SO. FT.)=0.0
 EARTH EXC. (SO. FT.)=0.0
 BENCHING EXC. (SO. FT.)=693.5
 UNSUITABLE EXC. (SO. FT.)=77.5
 EMBANKMENT (SO. FT.)=924.8
 P.C.E. (SO. FT.)=0

FILE NAME =
 #FILE#

USER NAME = .USER.
 PLOT SCALE = 18.0000 Ft / IN.
 PLOT DATE = 9/1/2011

DESIGNED - AR
 DRAWN - AR
 CHECKED - RS
 DATE - 09-01-2011

REVISED -
 REVISED -
 REVISED -
 REVISED -

STATE OF ILLINOIS
 DEPARTMENT OF TRANSPORTATION

IL 64 AT IL 47 INTERSECTION IMPROVEMENTS
 CROSS SECTIONS - IL 64

SCALE: SHEET NO. 7 OF 10 SHEETS STA. 53+50.00 TO STA. 55+00.00

F.A.P. RTE.	SECTION	COUNTY	TOTAL SHEETS	SHEET NO.
307	126N-1	KANE	156	139
CONTRACT NO. 62278				
ILLINOIS FED. AID PROJECT				