


FINAL SURVEY	SURVEYED	BY	DATE
NOTE BOOK	PLOTTED		
AREAS CHECKED	TEMPLATE		
	NO.		

ORIGINAL SURVEY	SURVEYED	BY	DATE
NOTE BOOK	PLOTTED		
AREAS CHECKED	TEMPLATE		
	NO.		

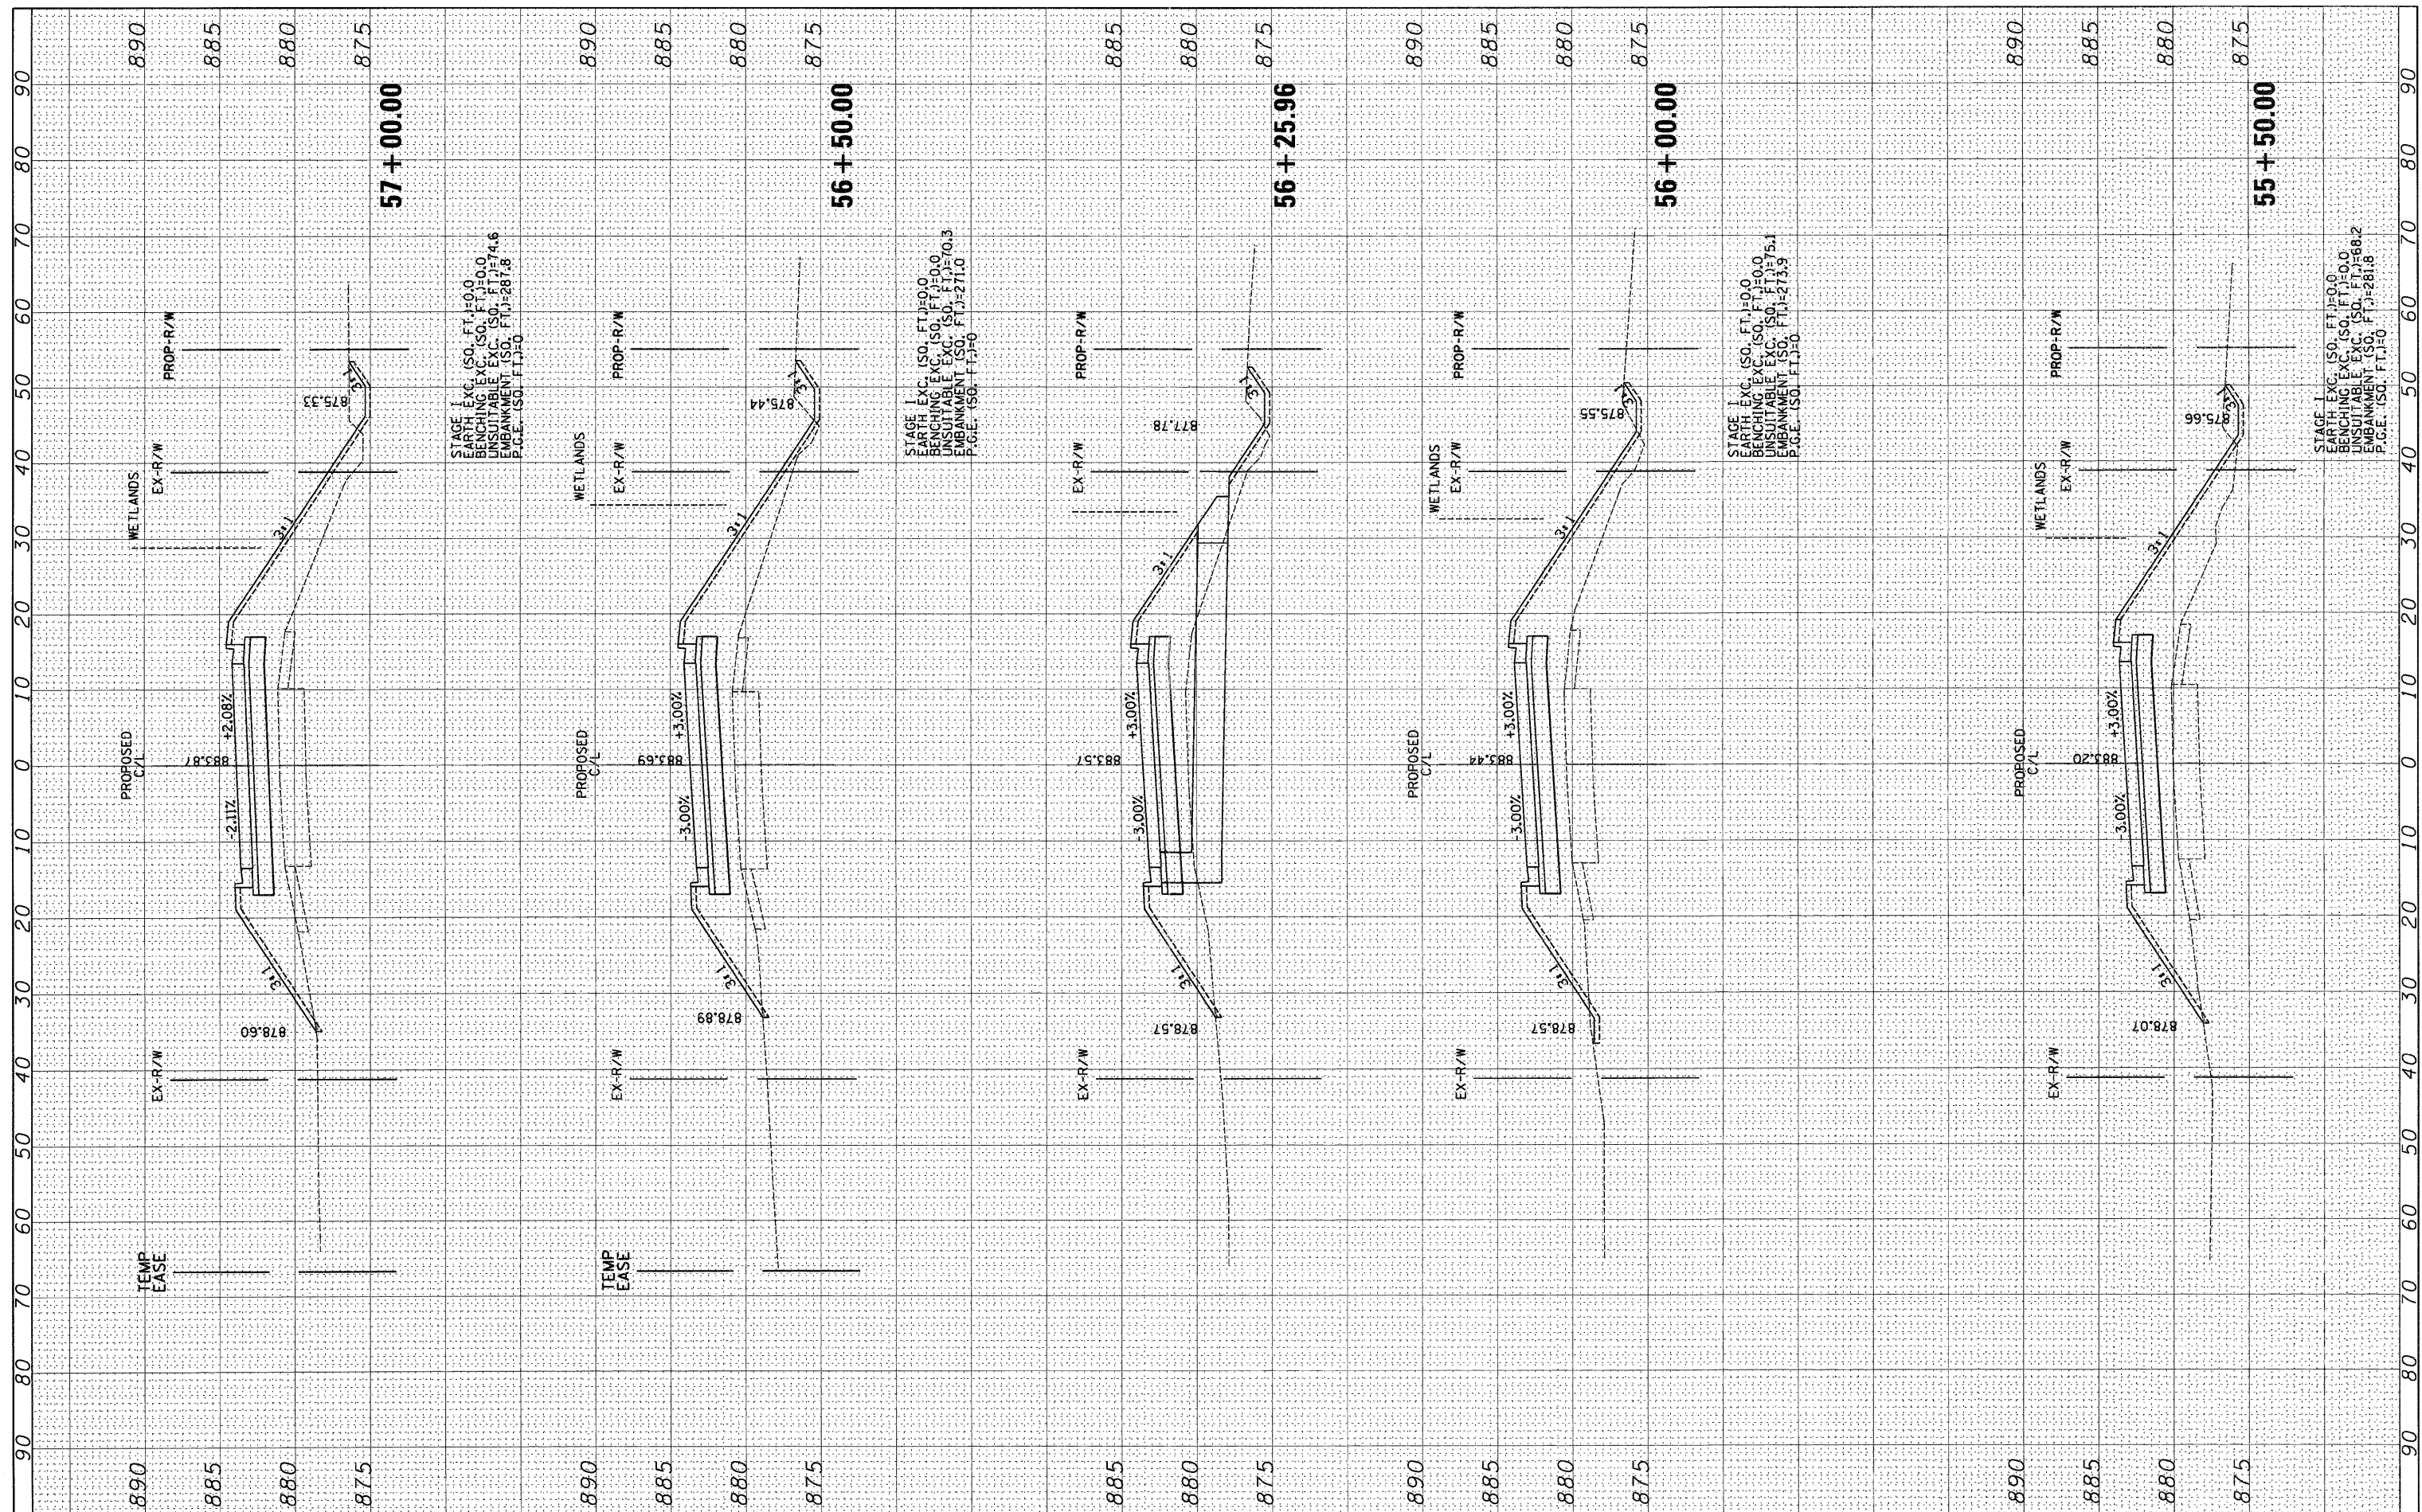

STAGE I  
EARTH EXC. (SO. FT.)=0.0  
BENCHING EXC. (SO. FT.)=0.0  
UNSUITABLE EXC. (SO. FT.)=4.6  
EMBANKMENT (SO. FT.)=287.8  
P.G.E. (SO. FT.)=0

STAGE I  
EARTH EXC. (SO. FT.)=0.0  
BENCHING EXC. (SO. FT.)=0.0  
UNSUITABLE EXC. (SO. FT.)=0.3  
EMBANKMENT (SO. FT.)=271.0  
P.G.E. (SO. FT.)=0

STAGE I  
EARTH EXC. (SO. FT.)=0.0  
BENCHING EXC. (SO. FT.)=0.0  
UNSUITABLE EXC. (SO. FT.)=5.1  
EMBANKMENT (SO. FT.)=273.9  
P.G.E. (SO. FT.)=0

STAGE I  
EARTH EXC. (SO. FT.)=0.0  
BENCHING EXC. (SO. FT.)=0.0  
UNSUITABLE EXC. (SO. FT.)=68.2  
EMBANKMENT (SO. FT.)=281.8  
P.G.E. (SO. FT.)=0

FILE NAME =  
#FILE#

USER NAME = .USER.  
DESIGNED - AR  
DRAWN - AR  
CHECKED - RS  
DATE - 09-01-2011

REVISED -  
REVISED -  
REVISED -  
REVISED -

STATE OF ILLINOIS  
DEPARTMENT OF TRANSPORTATION

IL 64 AT IL 47 INTERSECTION IMPROVEMENTS  
CROSS SECTIONS - IL 64

SCALE: SHEET NO. 8 OF 10 SHEETS STA. 55+50.00 TO STA. 57+00.00

F.A.P. RTE.	SECTION	COUNTY	TOTAL SHEETS	SHEET NO.
307	126N-1	KANE	156	140
CONTRACT NO. 62278				
ILLINOIS FED. AID PROJECT				