


| | | | |
|--------------|----------|----|------|
| FINAL SURVEY | SURVEYED | BY | DATE |
| NOTE BOOK | PLOTTED | | |
| AREAS | EMPLAVE | | |
| CHECKED | AREAS | | |
| NO. | CHECKED | | |

| | | | |
|-----------------|----------|----|------|
| ORIGINAL SURVEY | SURVEYED | BY | DATE |
| NOTE BOOK | PLOTTED | | |
| AREAS | EMPLAVE | | |
| CHECKED | AREAS | | |
| NO. | CHECKED | | |

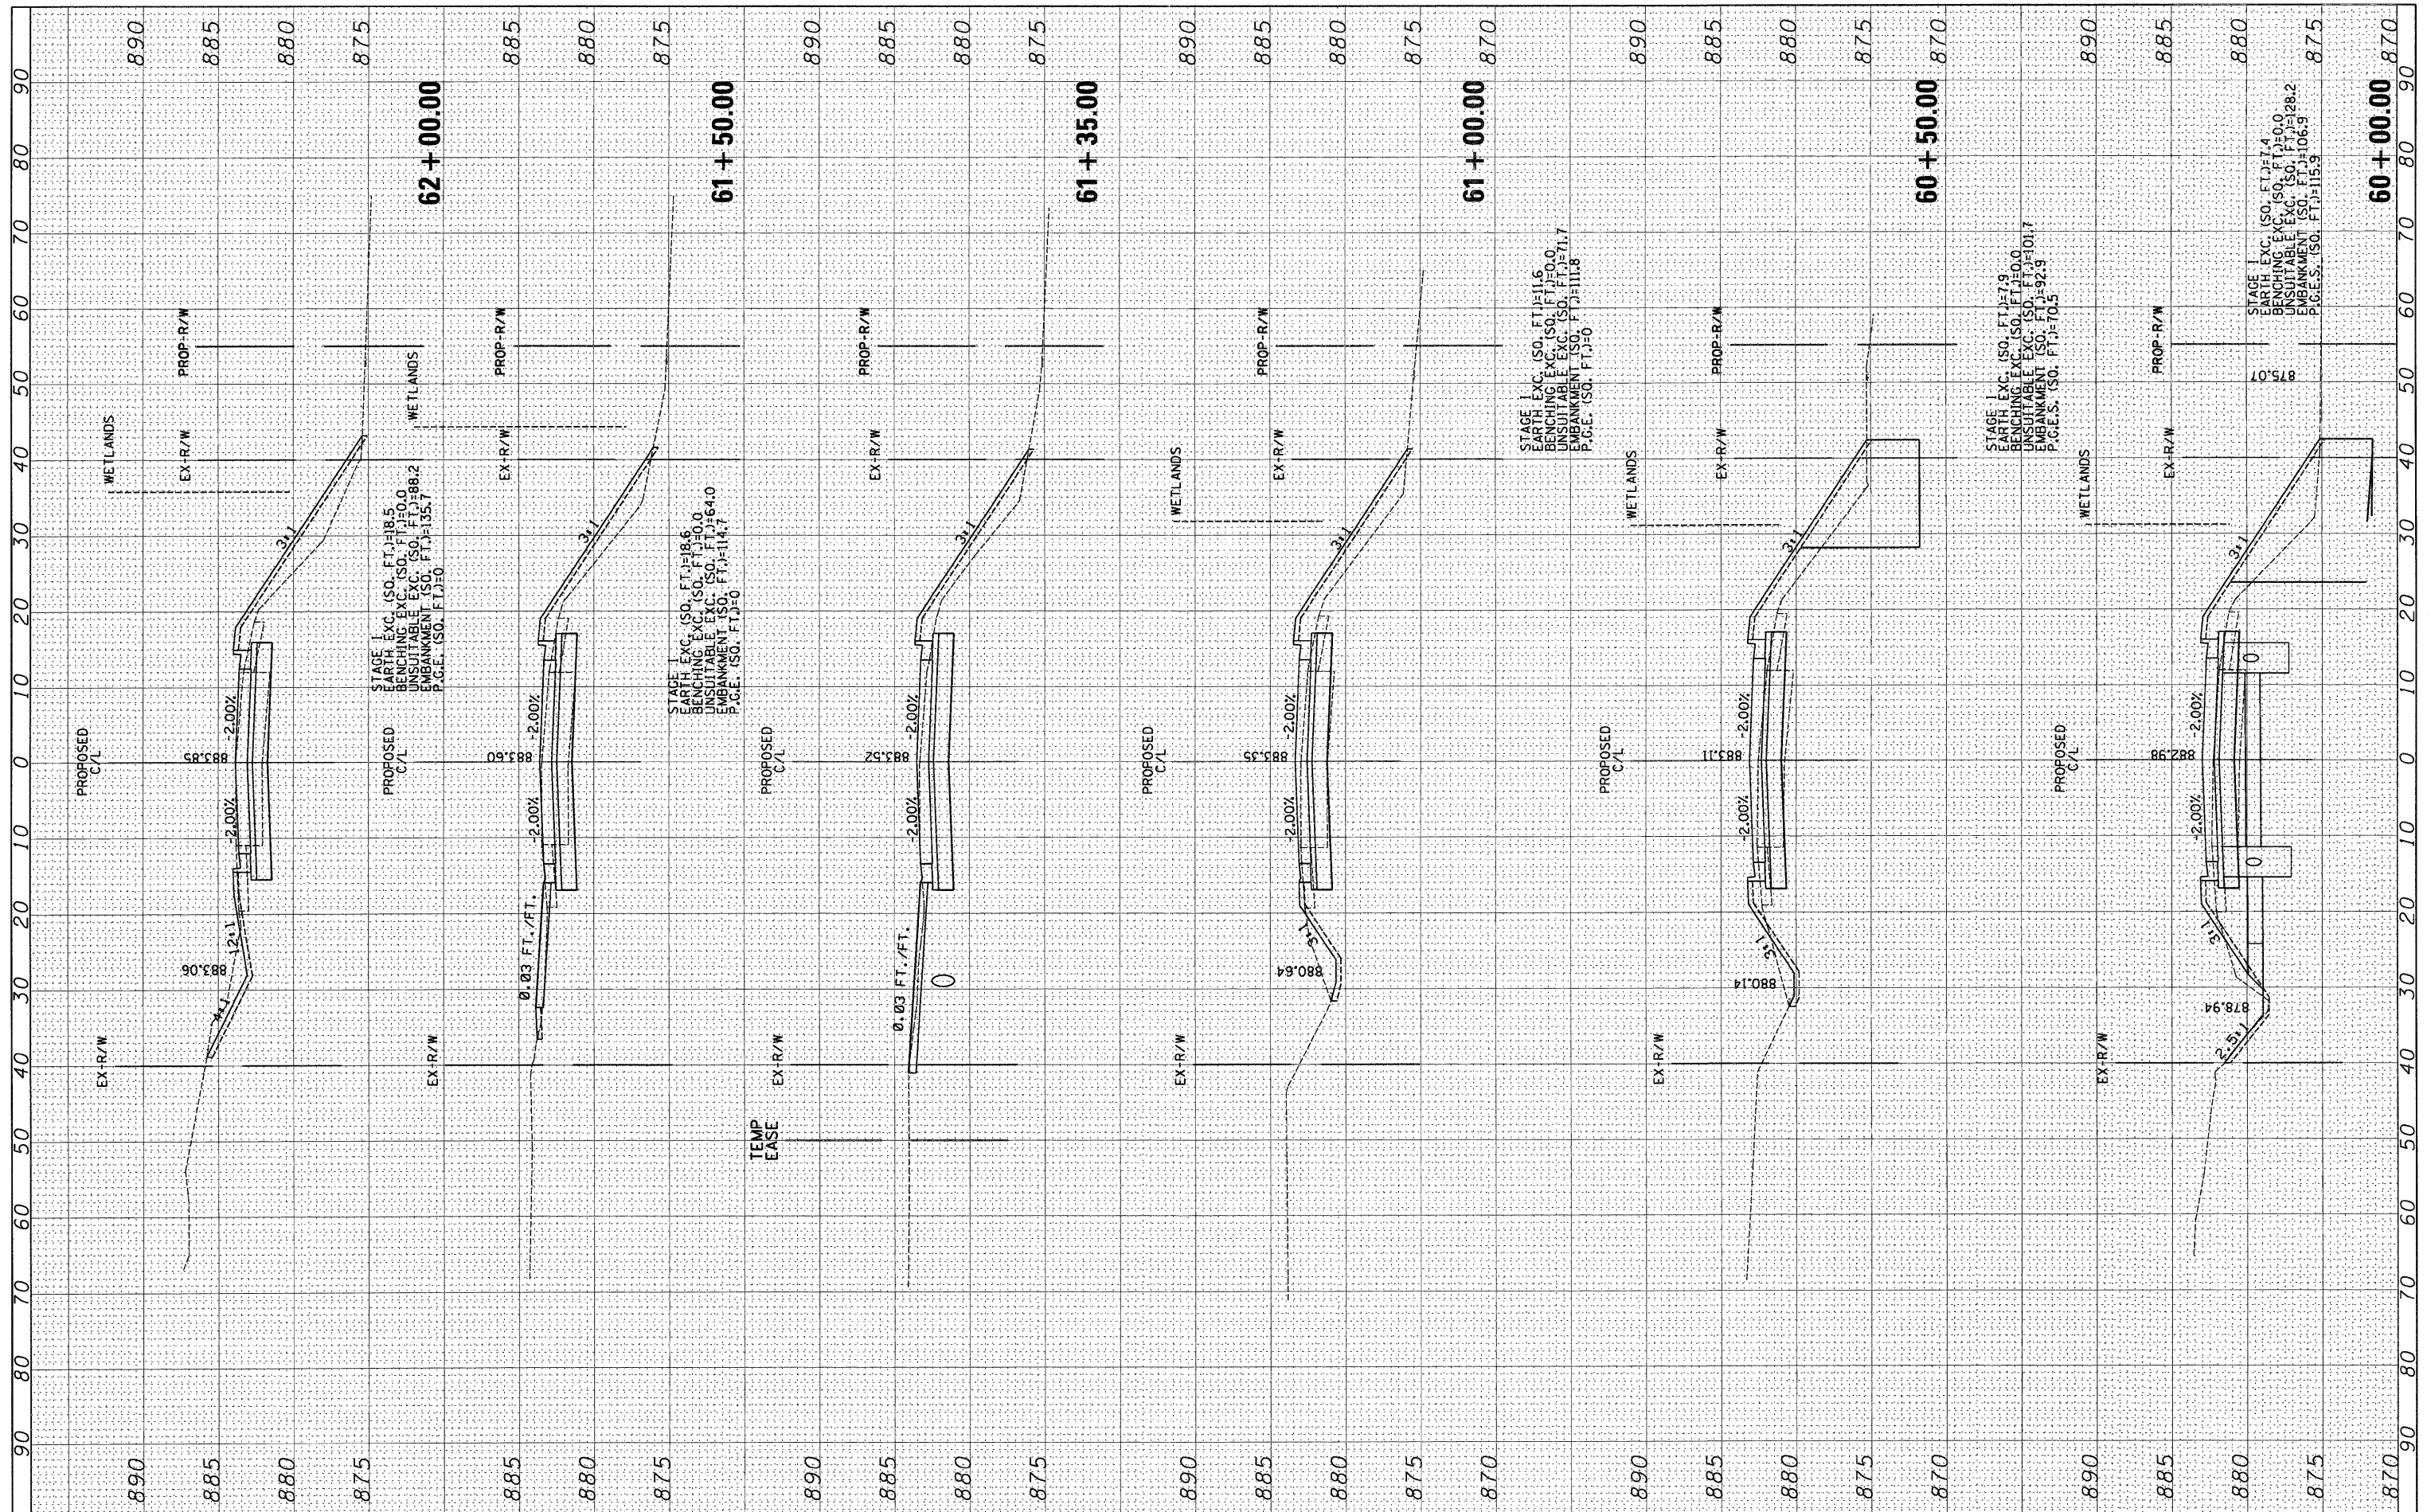

FILE NAME =
#FILEL*

USER NAME = .USER.
DESIGNED - AR
DRAWN - AR
CHECKED - RS
DATE - 09-01-2011

REVISED -
REVISED -
REVISED -
REVISED -

**STATE OF ILLINOIS
DEPARTMENT OF TRANSPORTATION**

**IL 64 AT IL 47 INTERSECTION IMPROVEMENTS
CROSS SECTIONS - IL 64**

SCALE: SHEET NO. 10 OF 10 SHEETS STA. 60+00.00 TO STA. 62+00.00

| | | | | |
|---------------------------|----------------|-------------|--------------------|---------------|
| F.A.P. RTE. 307 | SECTION 126N-1 | COUNTY KANE | TOTAL SHEETS 156 | SHEET NO. 142 |
| ILLINOIS FED. AID PROJECT | | | CONTRACT NO. 62278 | |